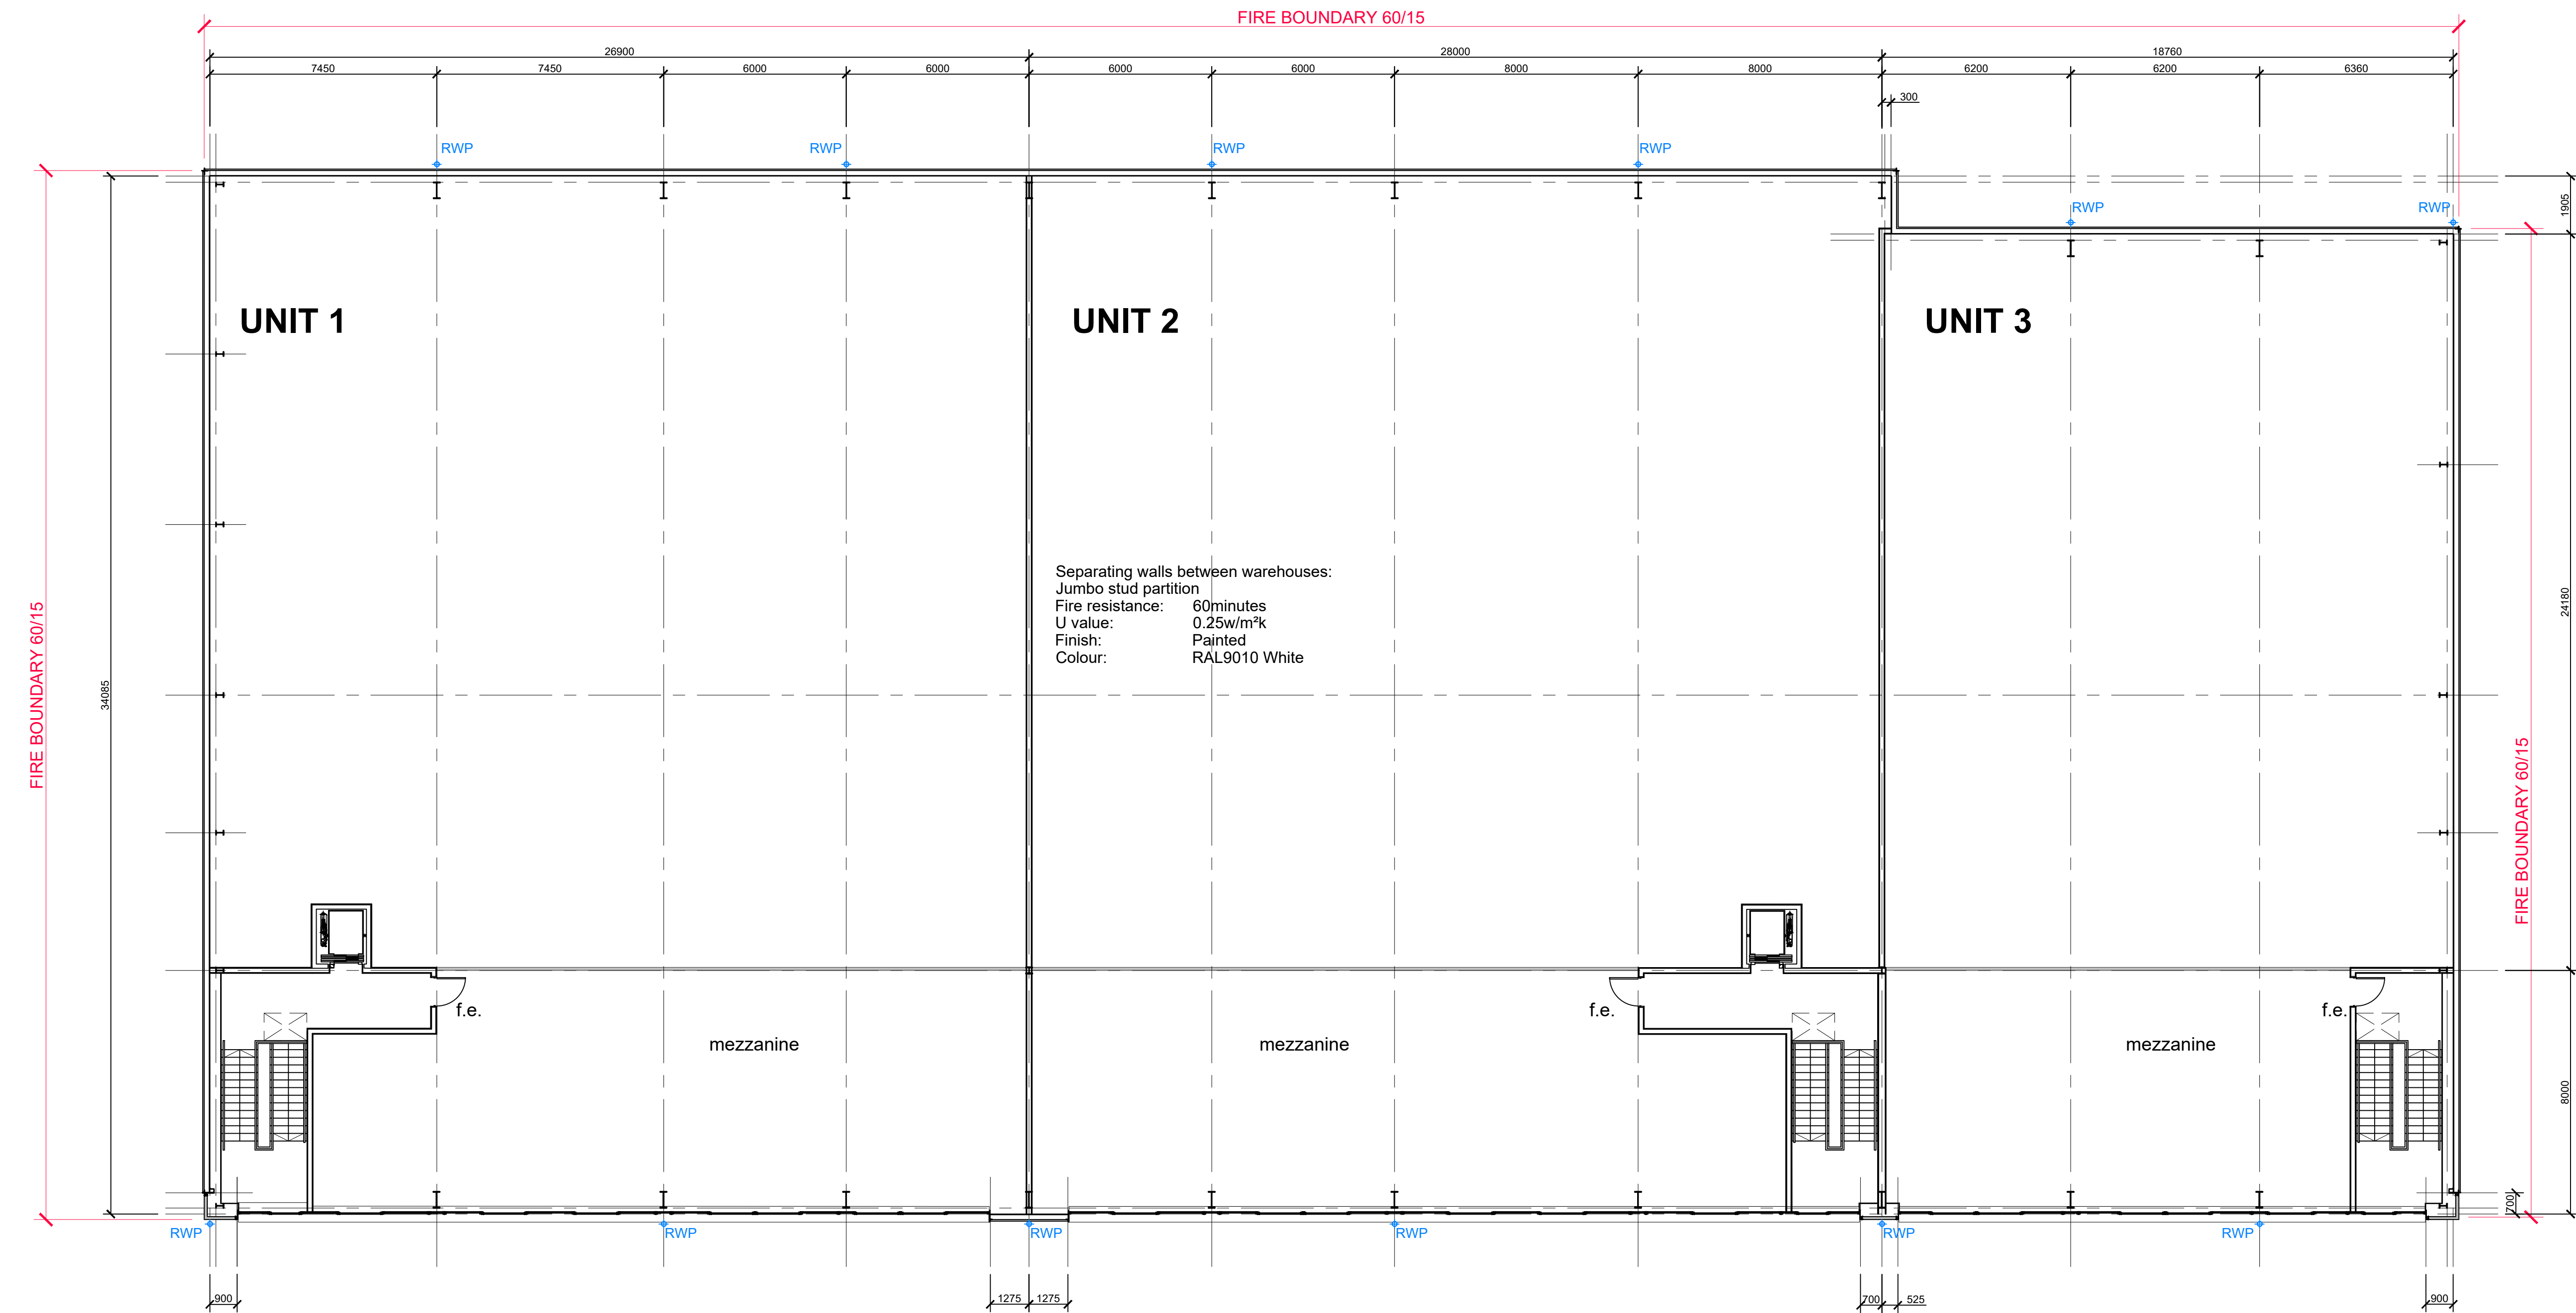


2.5m

SCALE 1:125

Chancerygate

PLANNING

Revisions

Job Title

Location

Drawing Title

Date

Scale

ALL DIMENSIONS TO BE CHECKED ON SITE.

COPYRIGHT & INTELLECTUAL PROPERTY RIGHTS REMAIN WITH LANGLEY HALL ASSOCIATES LTD

LHA

Royal Station Court, Twyford  
Reading, Berkshire, RG10 9NF  
Tel: 0118 932 0980  
e-mail: architecture@angley-hall.co.uk

Dwg no.

4690-PL-101

Revision