
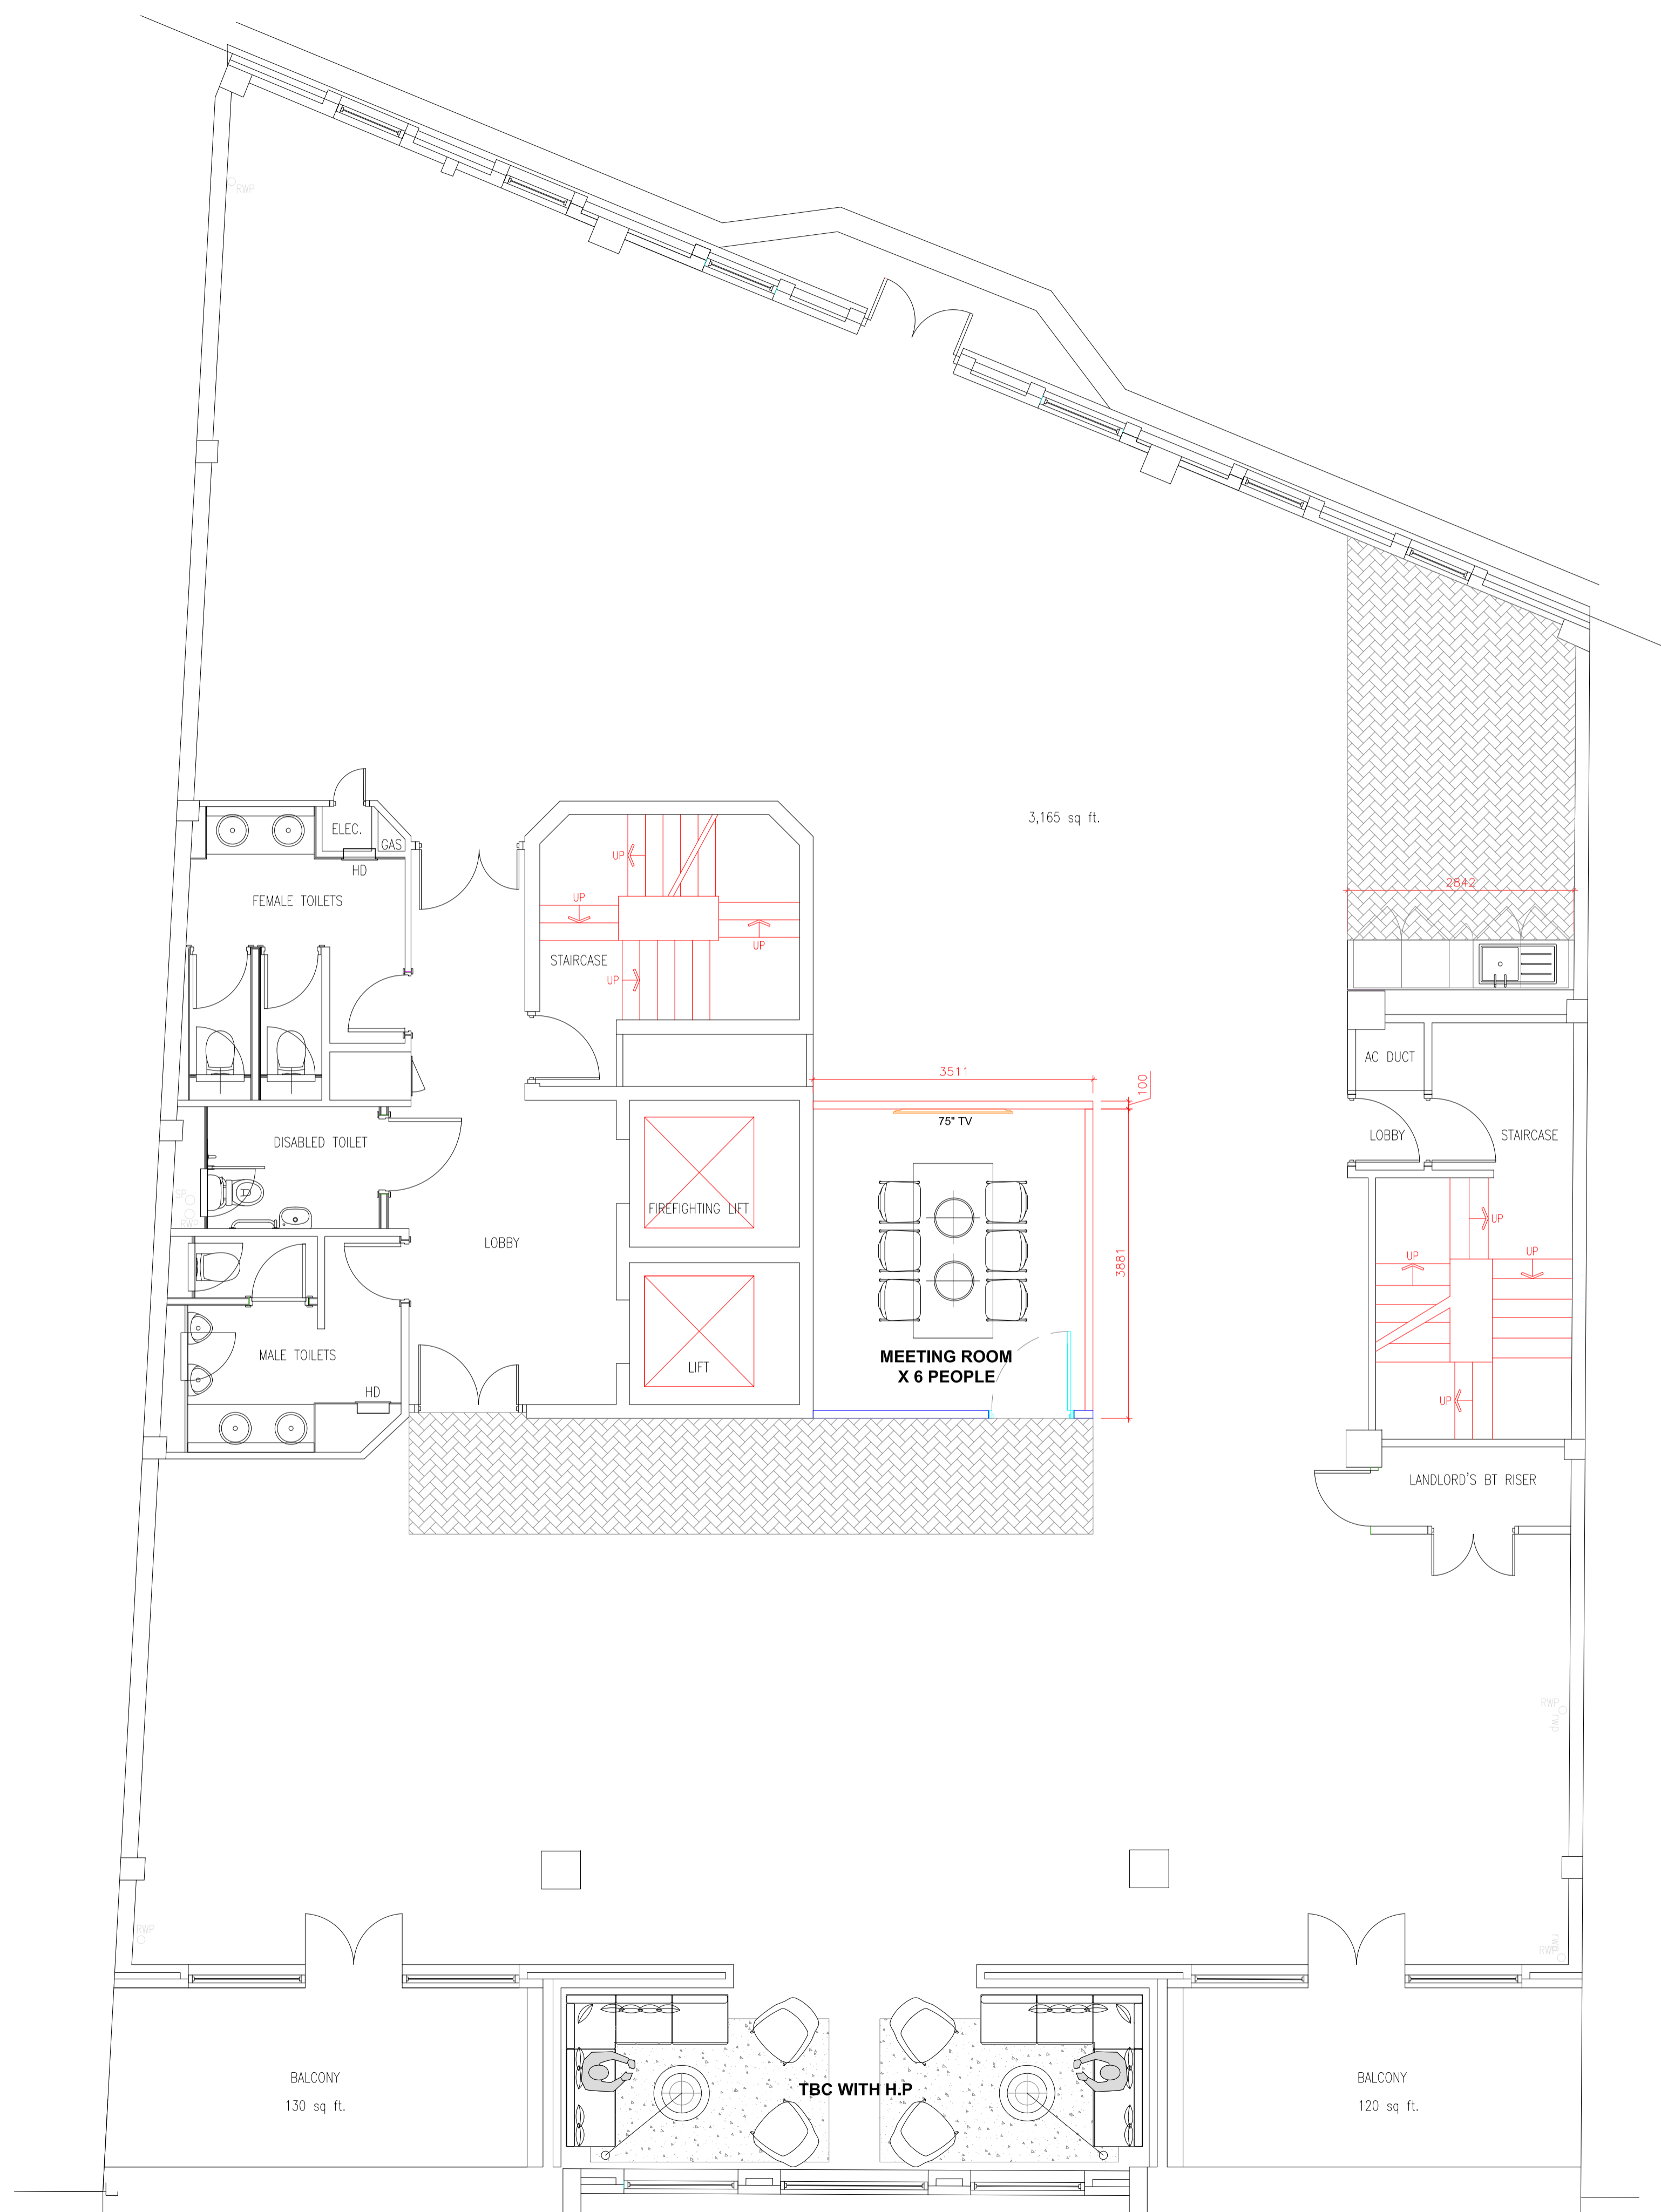


notes

SUBJECT TO BE CONFIRMED BY BUILDING CONTROL

FLOORING KEY

HERRINGBONE LVT

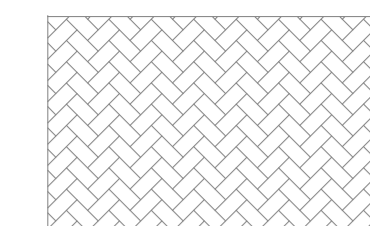

rev	date	comment
C	21/06/2022	Final issue
B	16/06/2022	Client sign off
A	08/04/2022	Revised meeting room and teapoints
-	25/05/2022	first issue

client **INVESTREAM**

project name **44 PETER STREET, MANCHESTER**

drawing title **FIFTH FLOOR GENERAL ARRANGEMENT PLAN**

project number **W1788**

scale **1:50** format **A1**
date first drawn **25/05/2022**
drawing number **106**

revision **C**
drawn **NP** checked **NP**
drawing status **Stage 3 - Concept**

Workspace Design & Build Ltd
t 0161 710 3700 - w www.workspaceesign.co.uk

Manchester:
Northspring, Suite 1C, 70 Spring Gardens, Manchester, M2 2BQ

Leeds:
Northspring, 36 Park Row, Leeds, LS1 5JL

Midlands:
Northspring, 31 Temple Street, Birmingham, B2 5BD (Completing July 2022)