




TIMBER FENCE SECTION

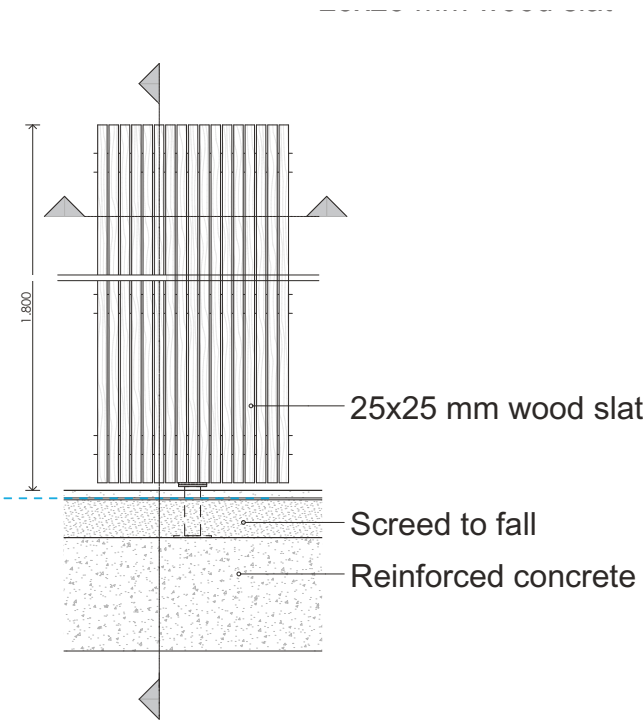

TIMBER FENCE SECTION

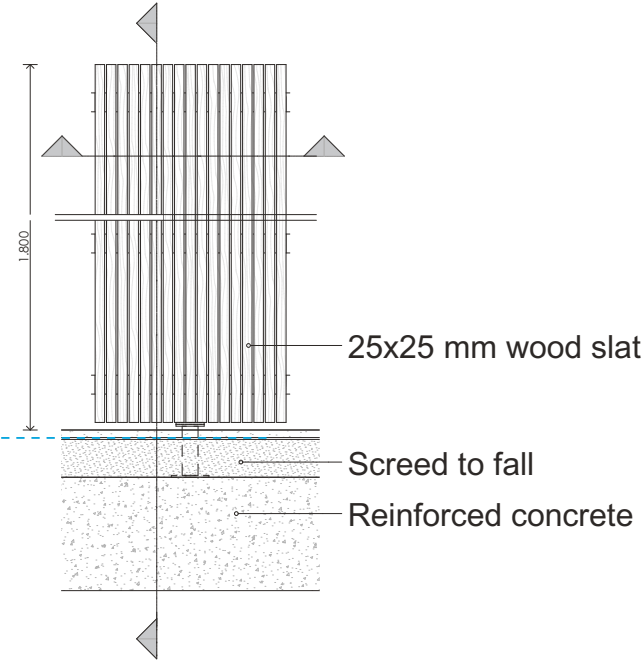


TIMBER FENCE ELEVATIONS

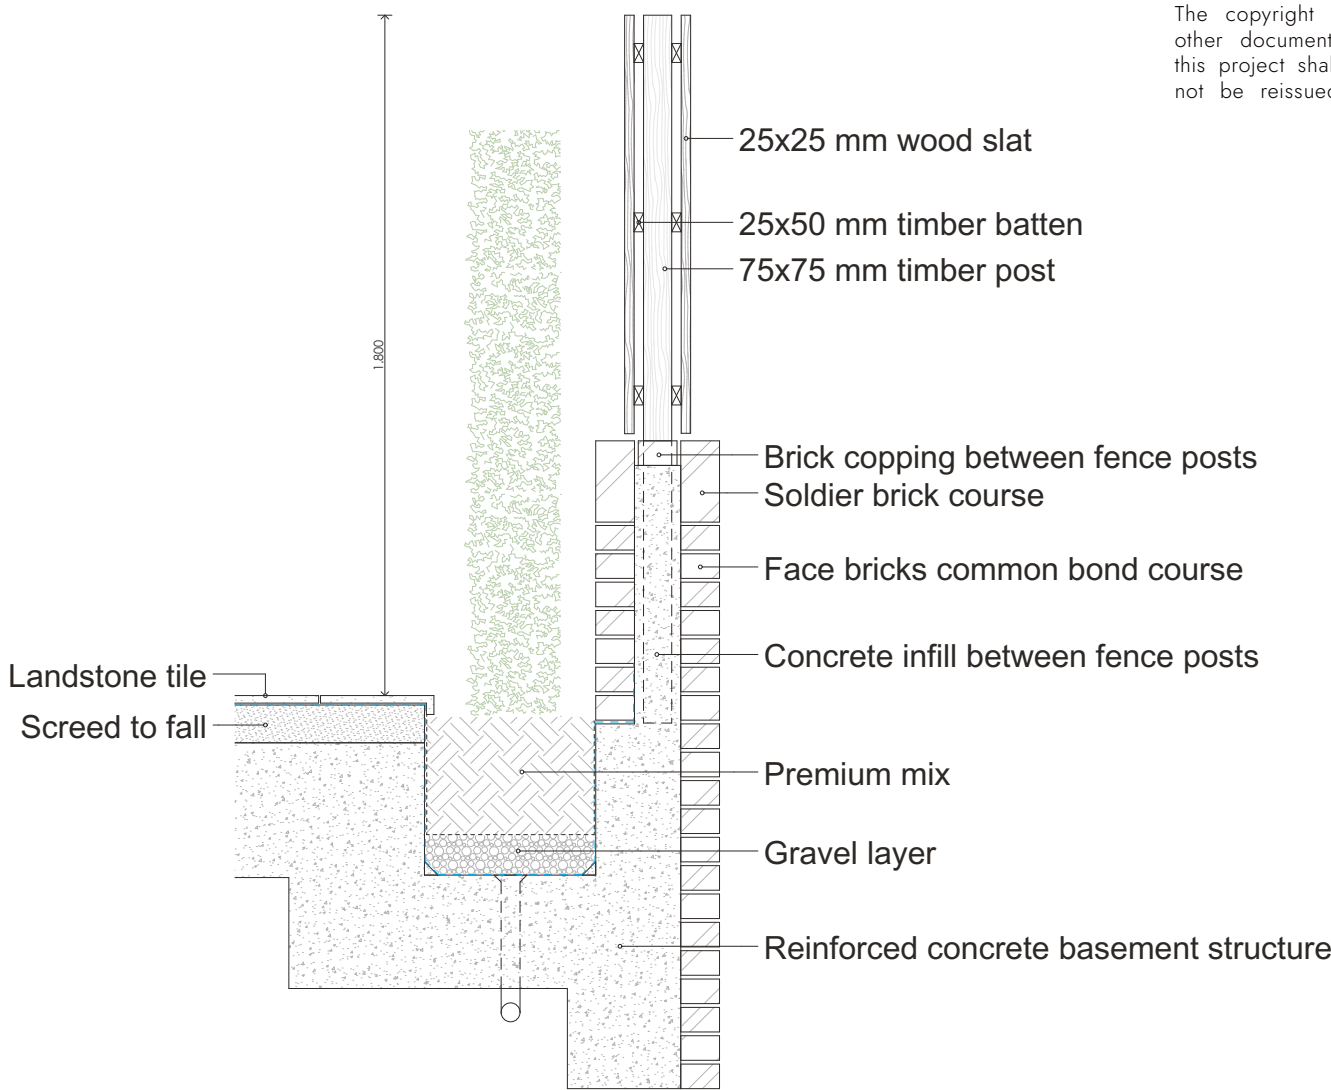


TIMBER FENCE SECTION

ELEVATION AND SECTION DETAILS 01 & 02 & 03 & 04


NOTE: Details of the ground floor timber fence

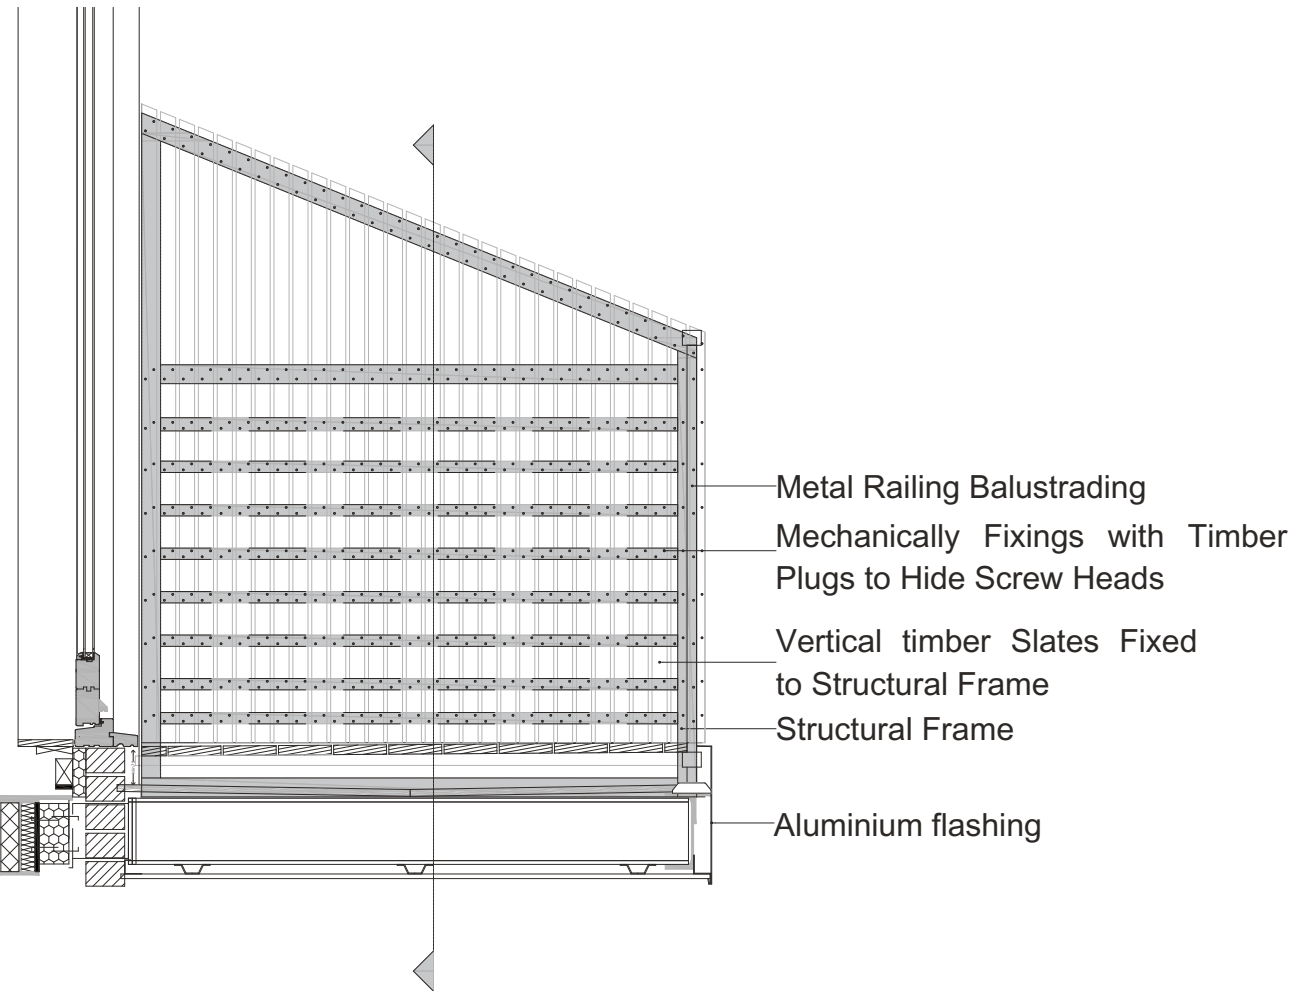

FENCE FRAME DETAIL

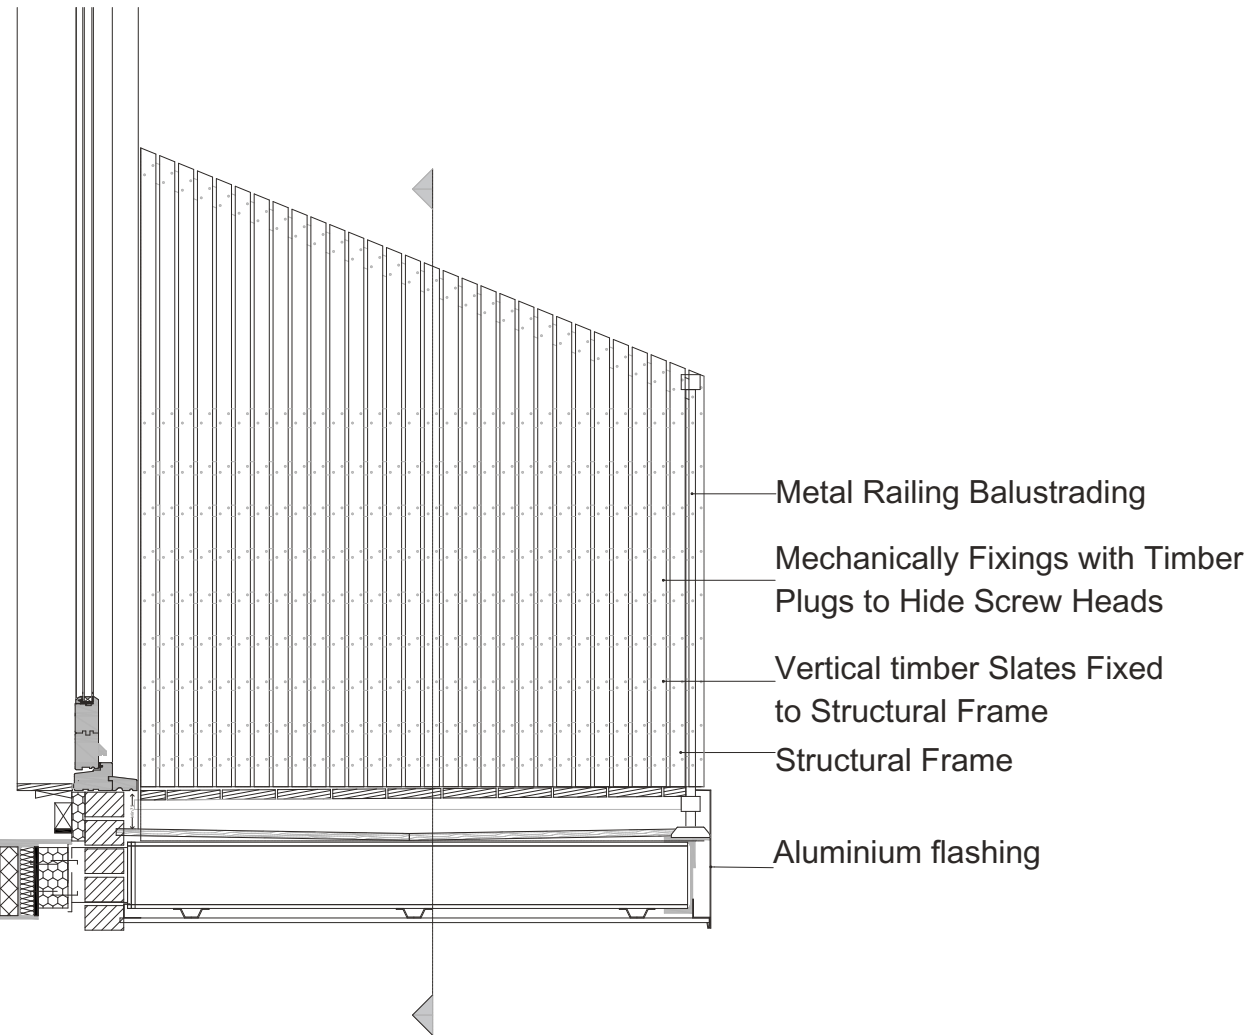

FENCE INTERNAL ELEVATION

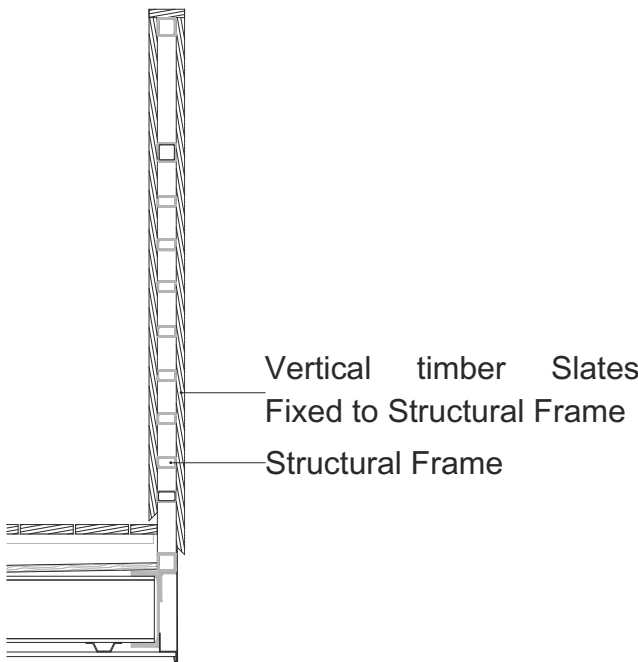

FENCE SECTION

ELEVATION AND SECTION DETAILS 05 & 06 & 07

NOTE: Details of the first and second floor balconies and terraces timber fence

AS PROPOSED SECTION DETAILS



22-26 LEIGH HILL

// PROPOSED SECTION DETAILS

Client Name	HARRISON DEVELOPMENTS	Drawn by	EB	Checked by	DMC
Site Address	22-26 Leigh Hill Leigh-on-Sea, Essex, SS9 2DN	Scale	1:20 @ A2	Date	18 January 2024
		Scene Ref.	909	Rev no.	PL01
		Drawing no.	LH-SCN-XX-XX-DR-A-ZZ.604-A3		

Rev	Description	Initials	Date
01	Initial issue	EB	20.12.23

