




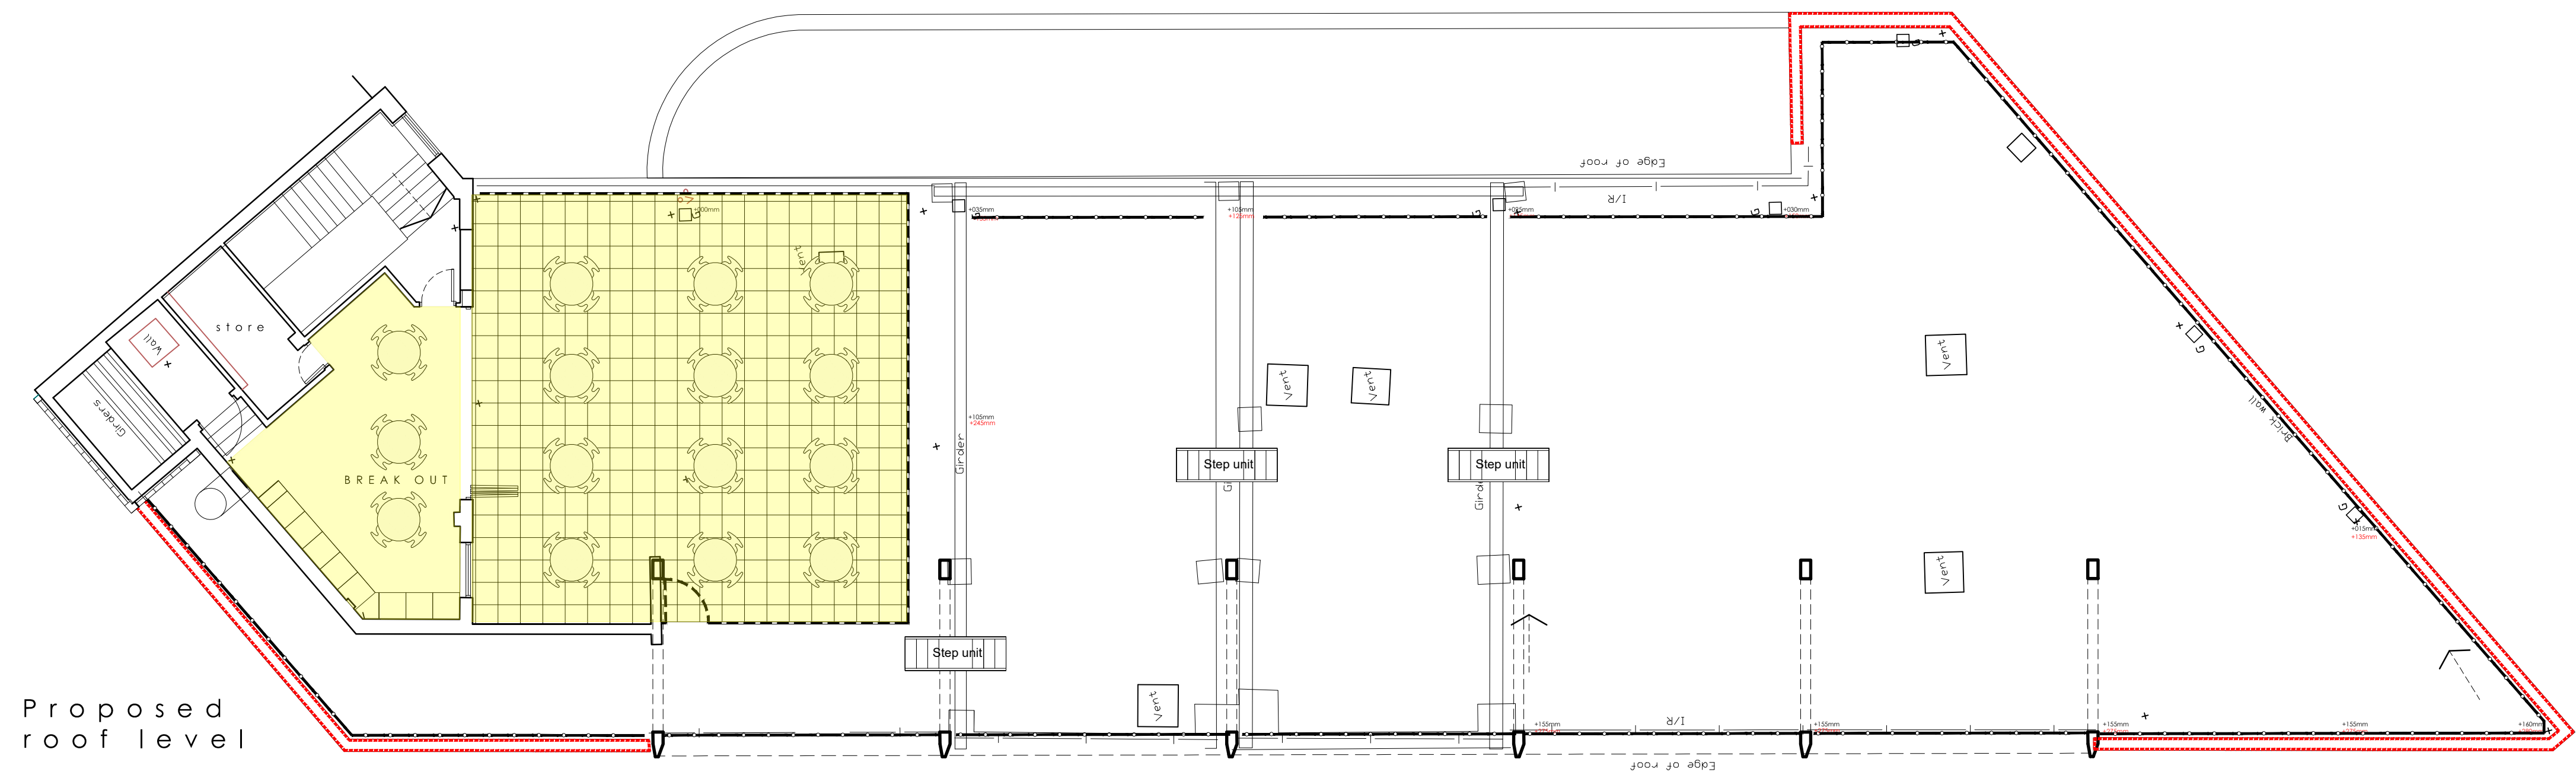

Proposed
roof level

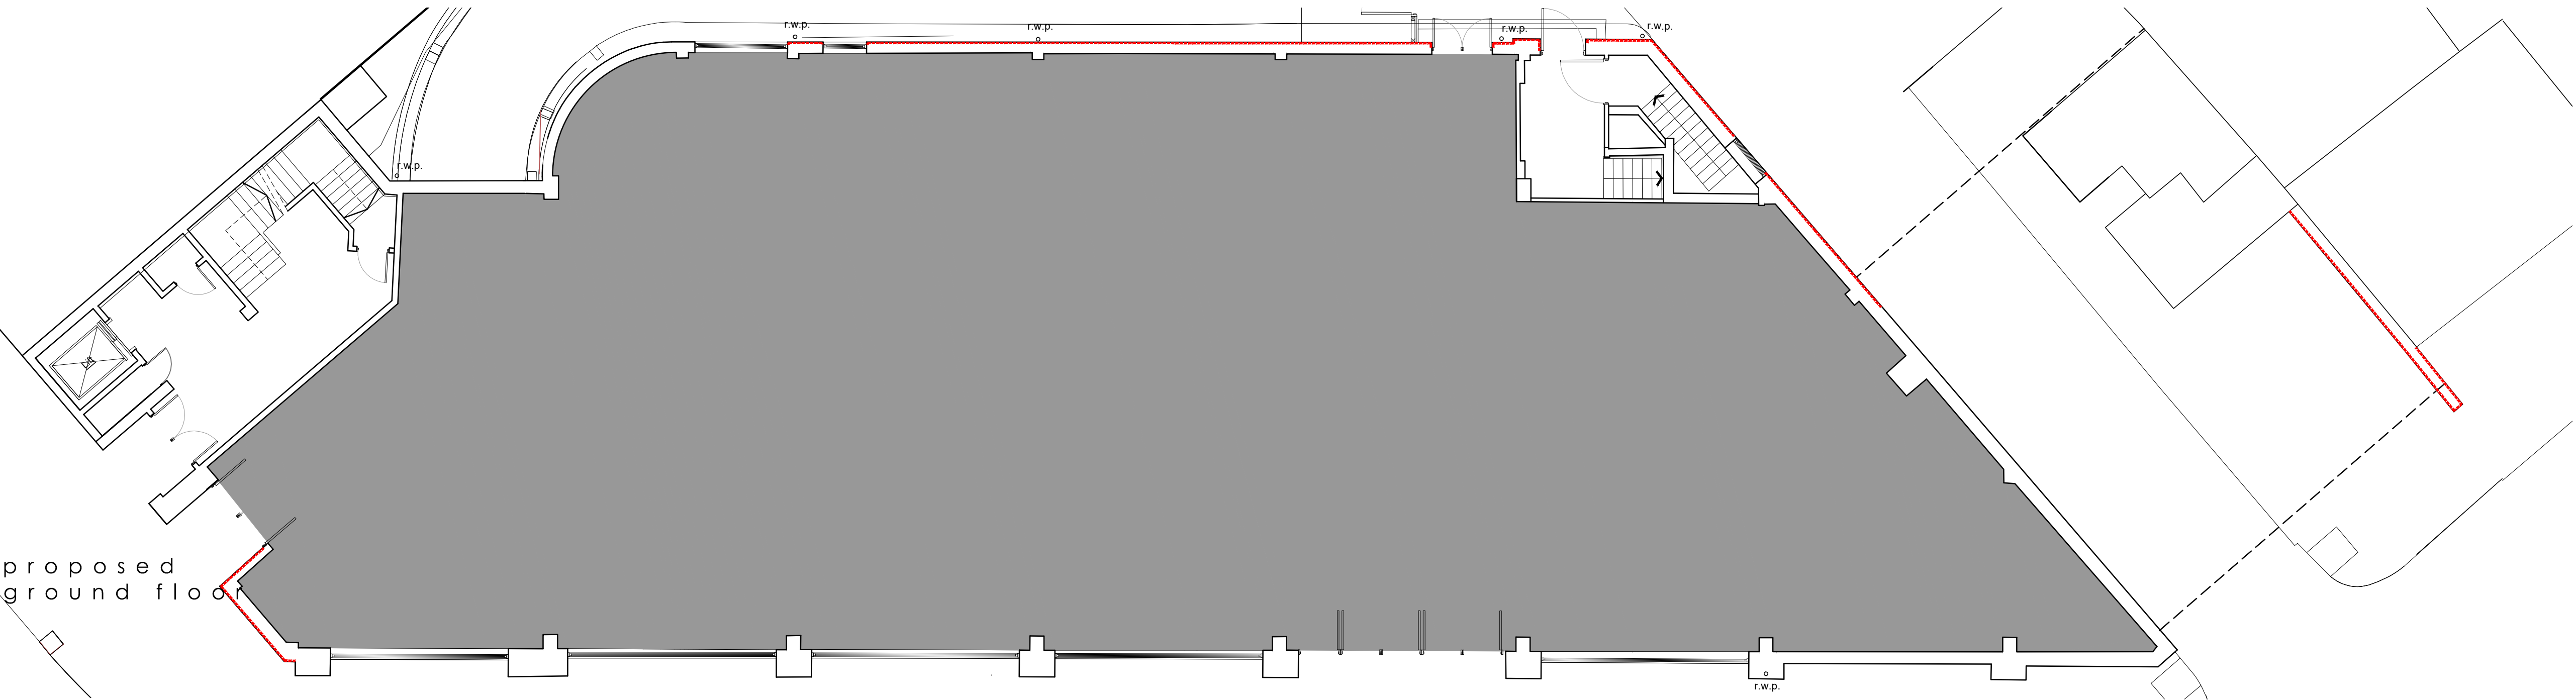

proposed
ground floor

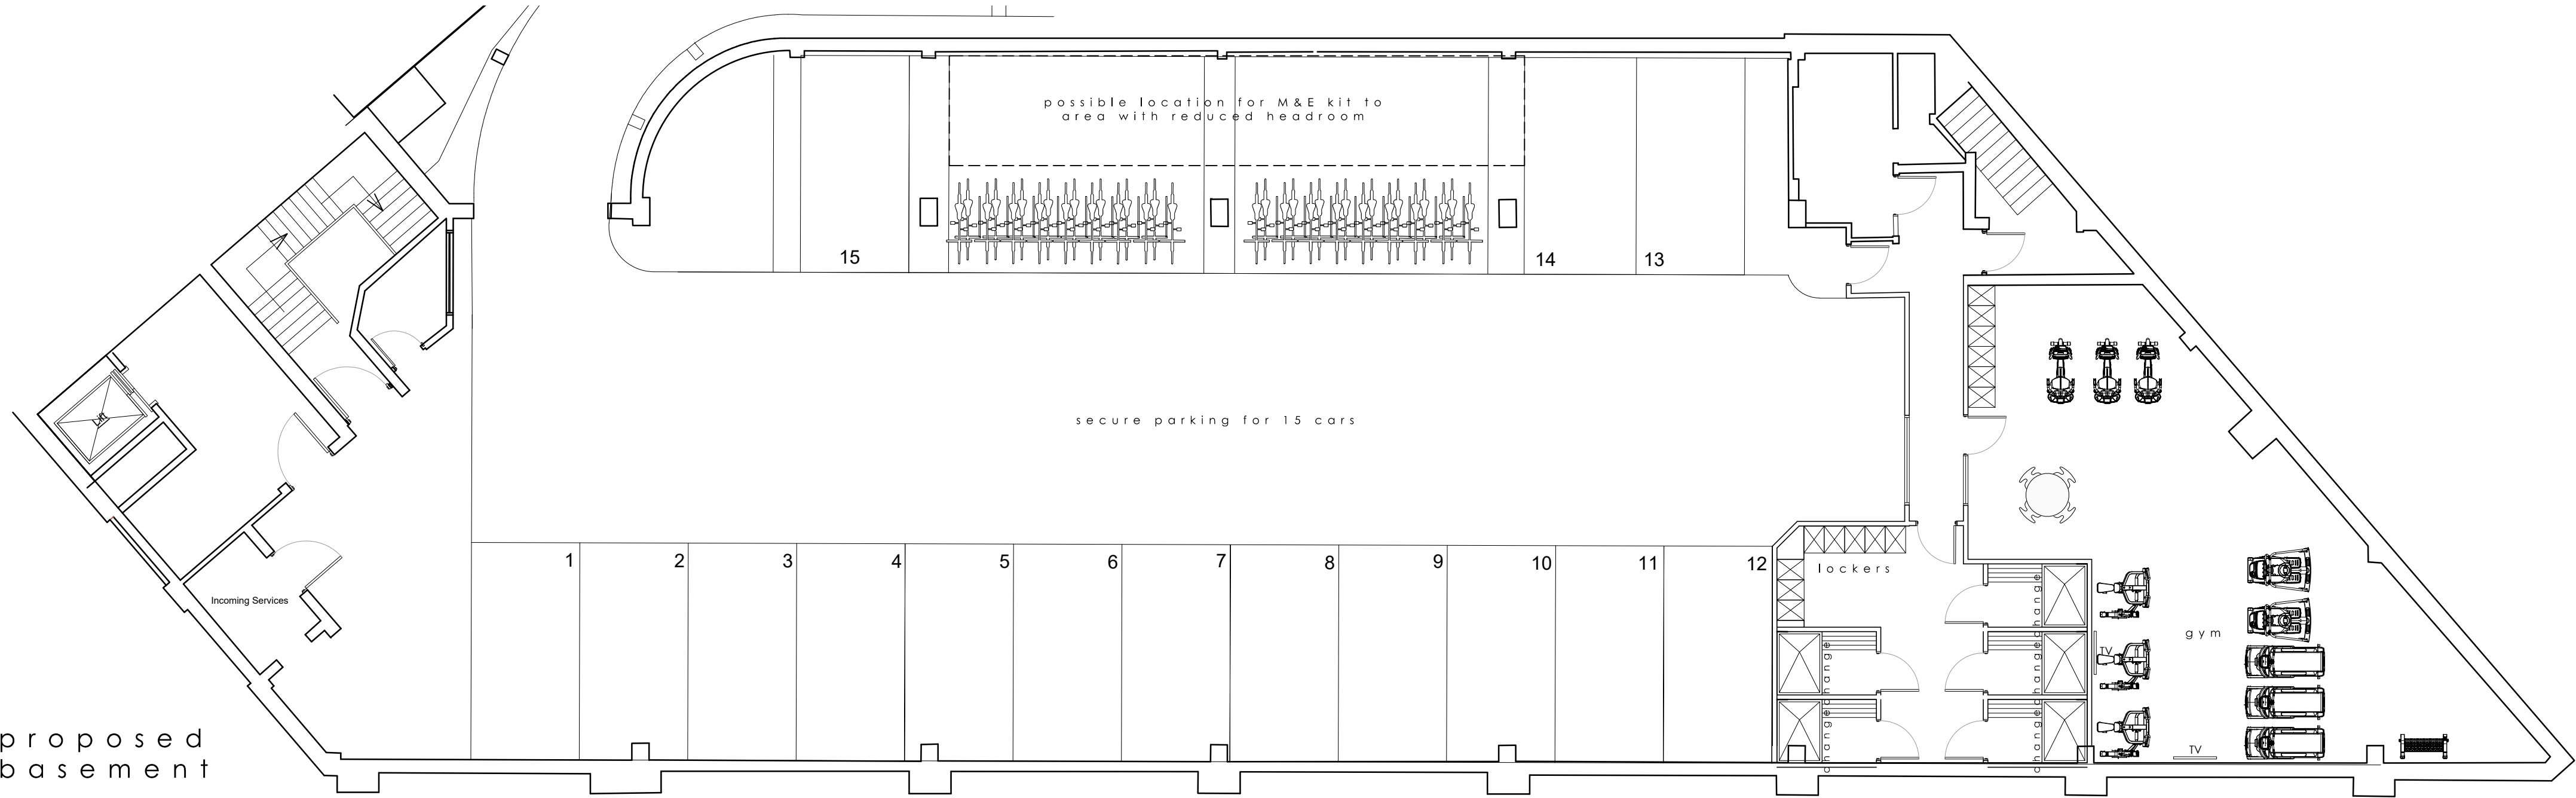

proposed
basement

- LEGEND
- INFORMAL MEETINGS
 - BREAK OUT AREA
 - FOCUS BOOTHS
 - OFFICE ZONE
 - PRIVATE MEETING SPACES
 - CO-WORKING BENCHES

85 Kingsway, Swansea Office ReDevelopment Coastal	Job No. 20_040 Rev. SK100
Title Residential Conversion Sketch Option	
Date 13.02.23	Scale 1:100 @ A1
 Architects Environmental & Urban design	
Unit 1A, Compass Business Park, Pacific Road, Cardiff, CF24 6HL www.c-jarchitects.co.uk tel: 029 20452100	