


TEST FIT

DP01

No color scheme
assigned to view

A1

05/05/22

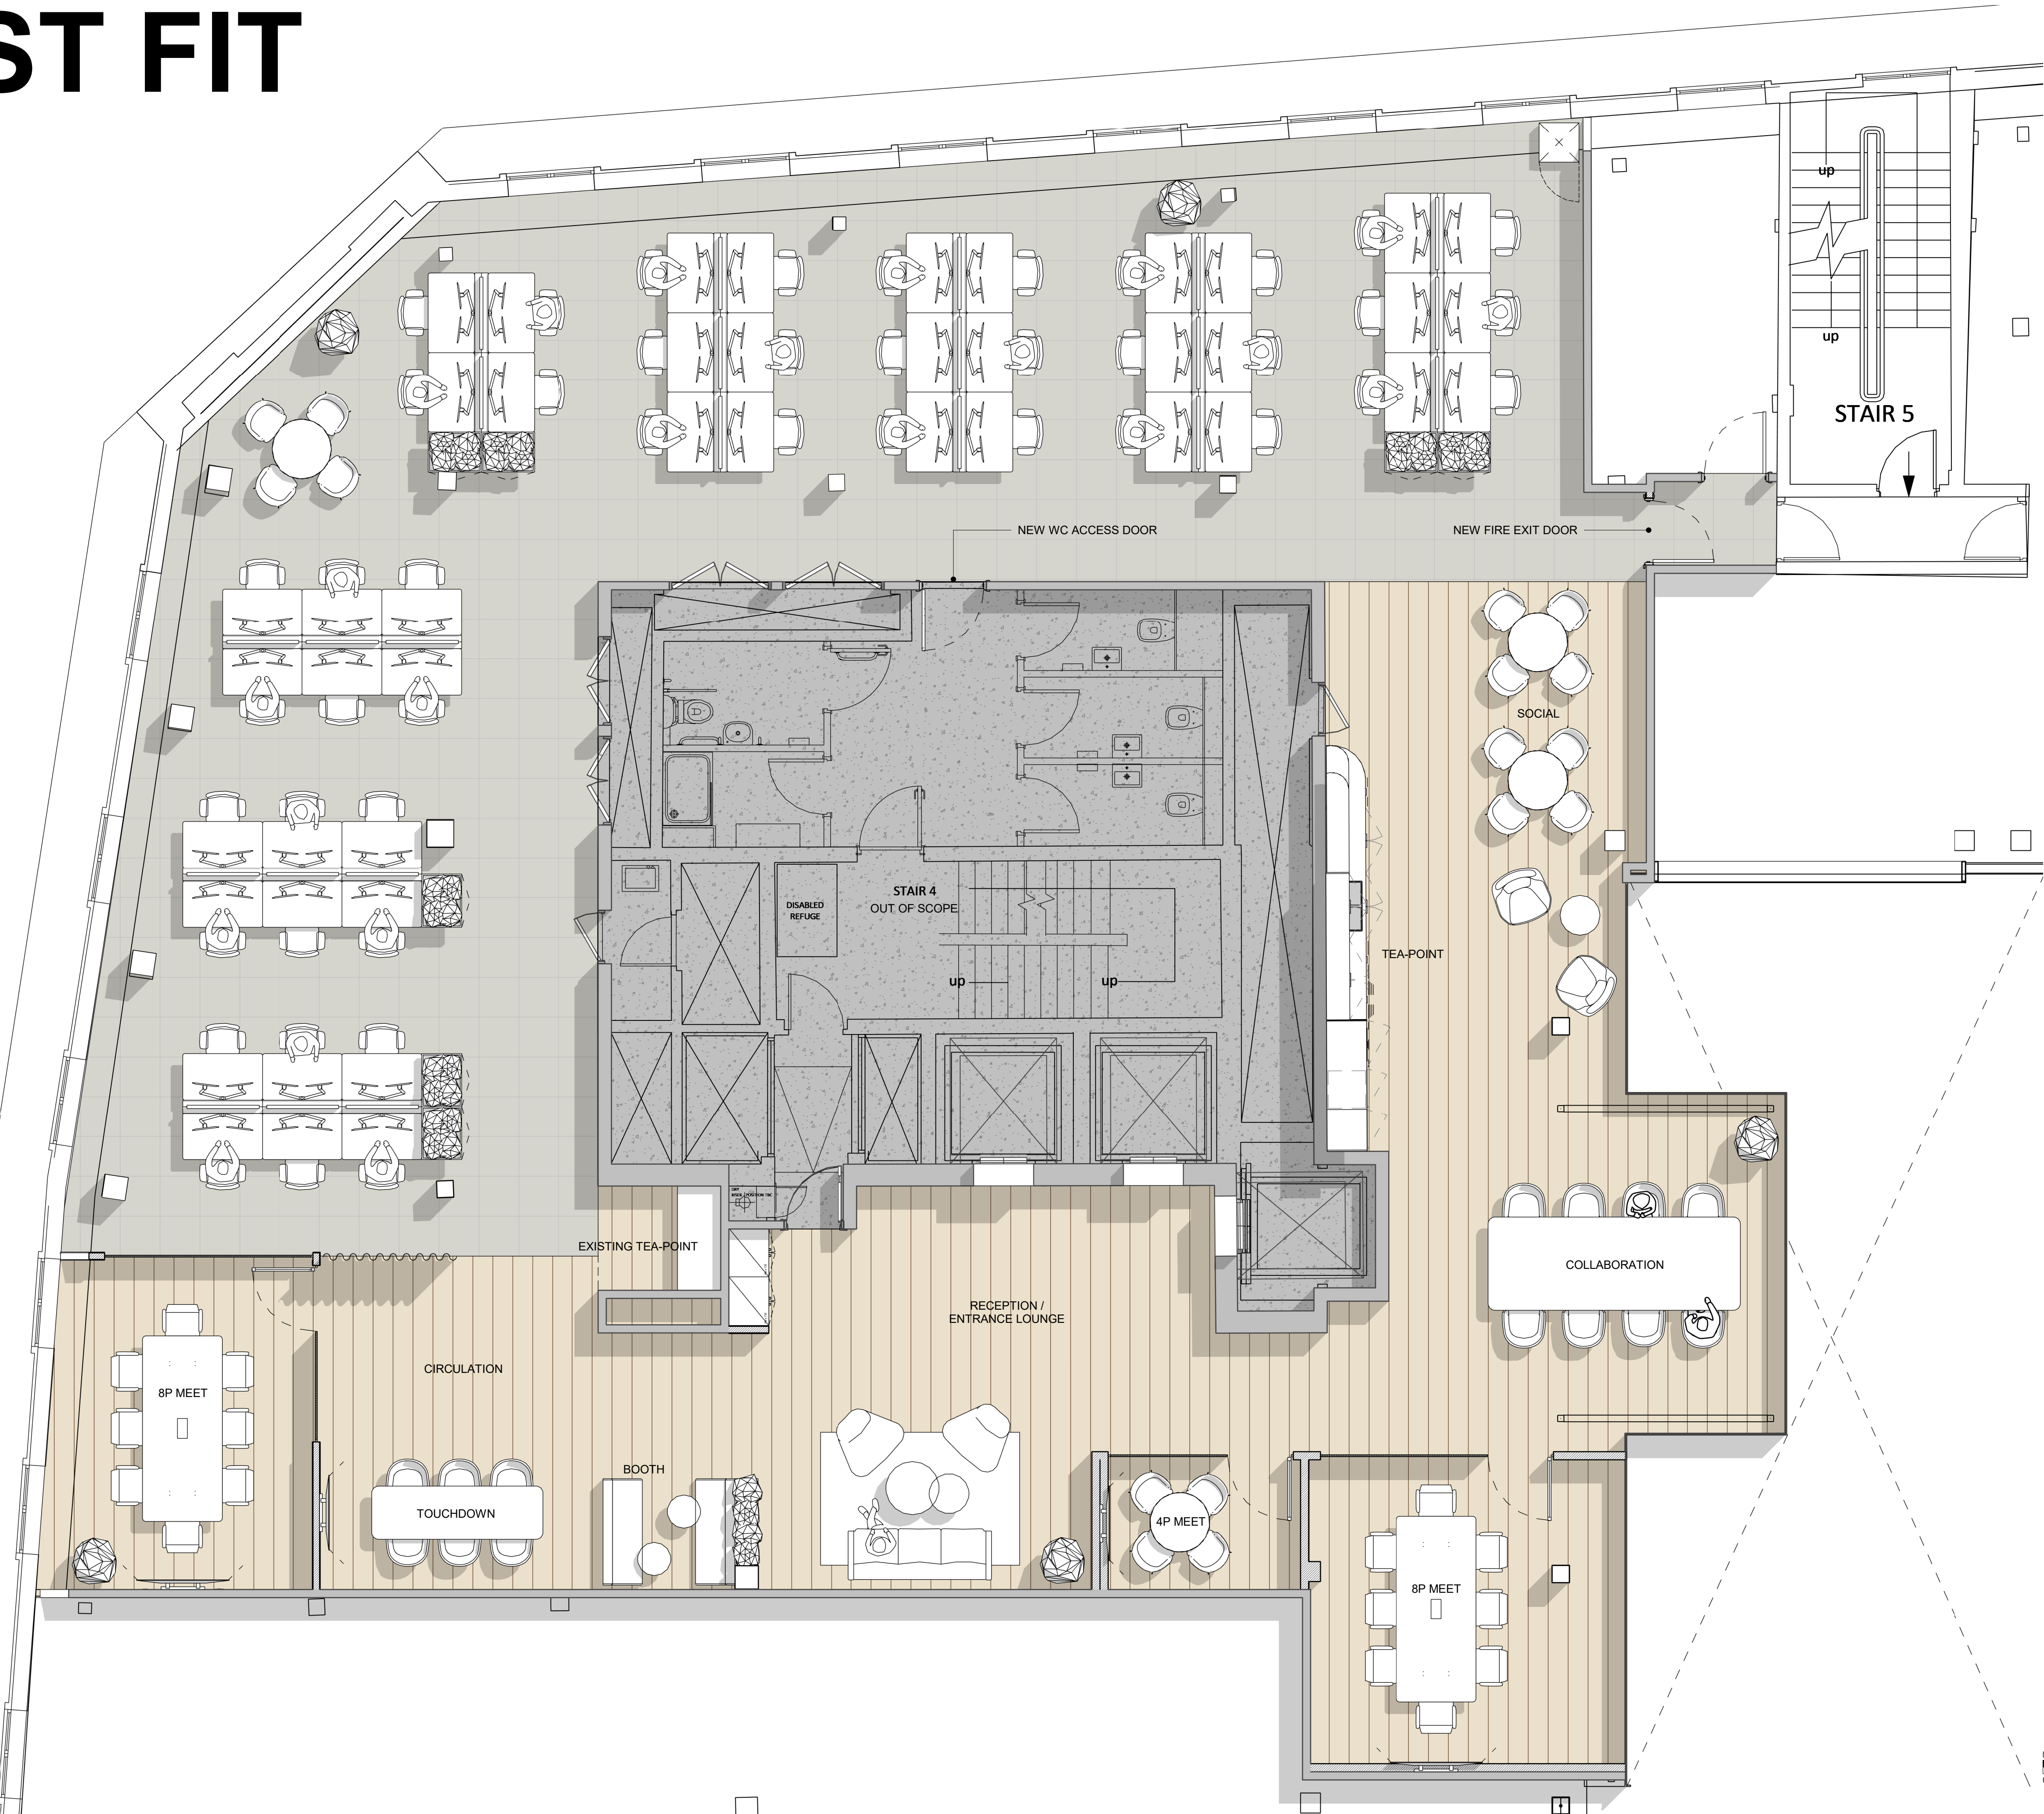

ACCOMODATION SCHEDULE		
ROOM NAME	SPACE TYPE	AREA
OPEN PLAN (46 DESKS)	WORKSPACE	142.66 m ²
CIRCULATION	CIRCULATION	67.08 m ²
RECEPTION / ENTRANCE LOUNGE	CIRCULATION	49.56 m ²
COLLABORATION	COLLABORATION	40.73 m ²
8P MEET	MEETING	21.67 m ²
TEA-POINT	CIRCULATION	21.02 m ²
8P MEET	MEETING	19.82 m ²
COLLABORATION	COLLABORATION	7.27 m ²
BOOTH	COLLABORATION	6.86 m ²
TOUCHDOWN	COLLABORATION	6.30 m ²
4P MEET	MEETING	5.67 m ²
EXISTING TEA-POINT	CIRCULATION	2.88 m ²

GRAPHIC SCALE: 1:50

DP01