


GROUND FLOOR SITE SURVEY - 1800mm DESKS
HERBERT PARK LN. DUBLIN 4 - 08th JANUARY

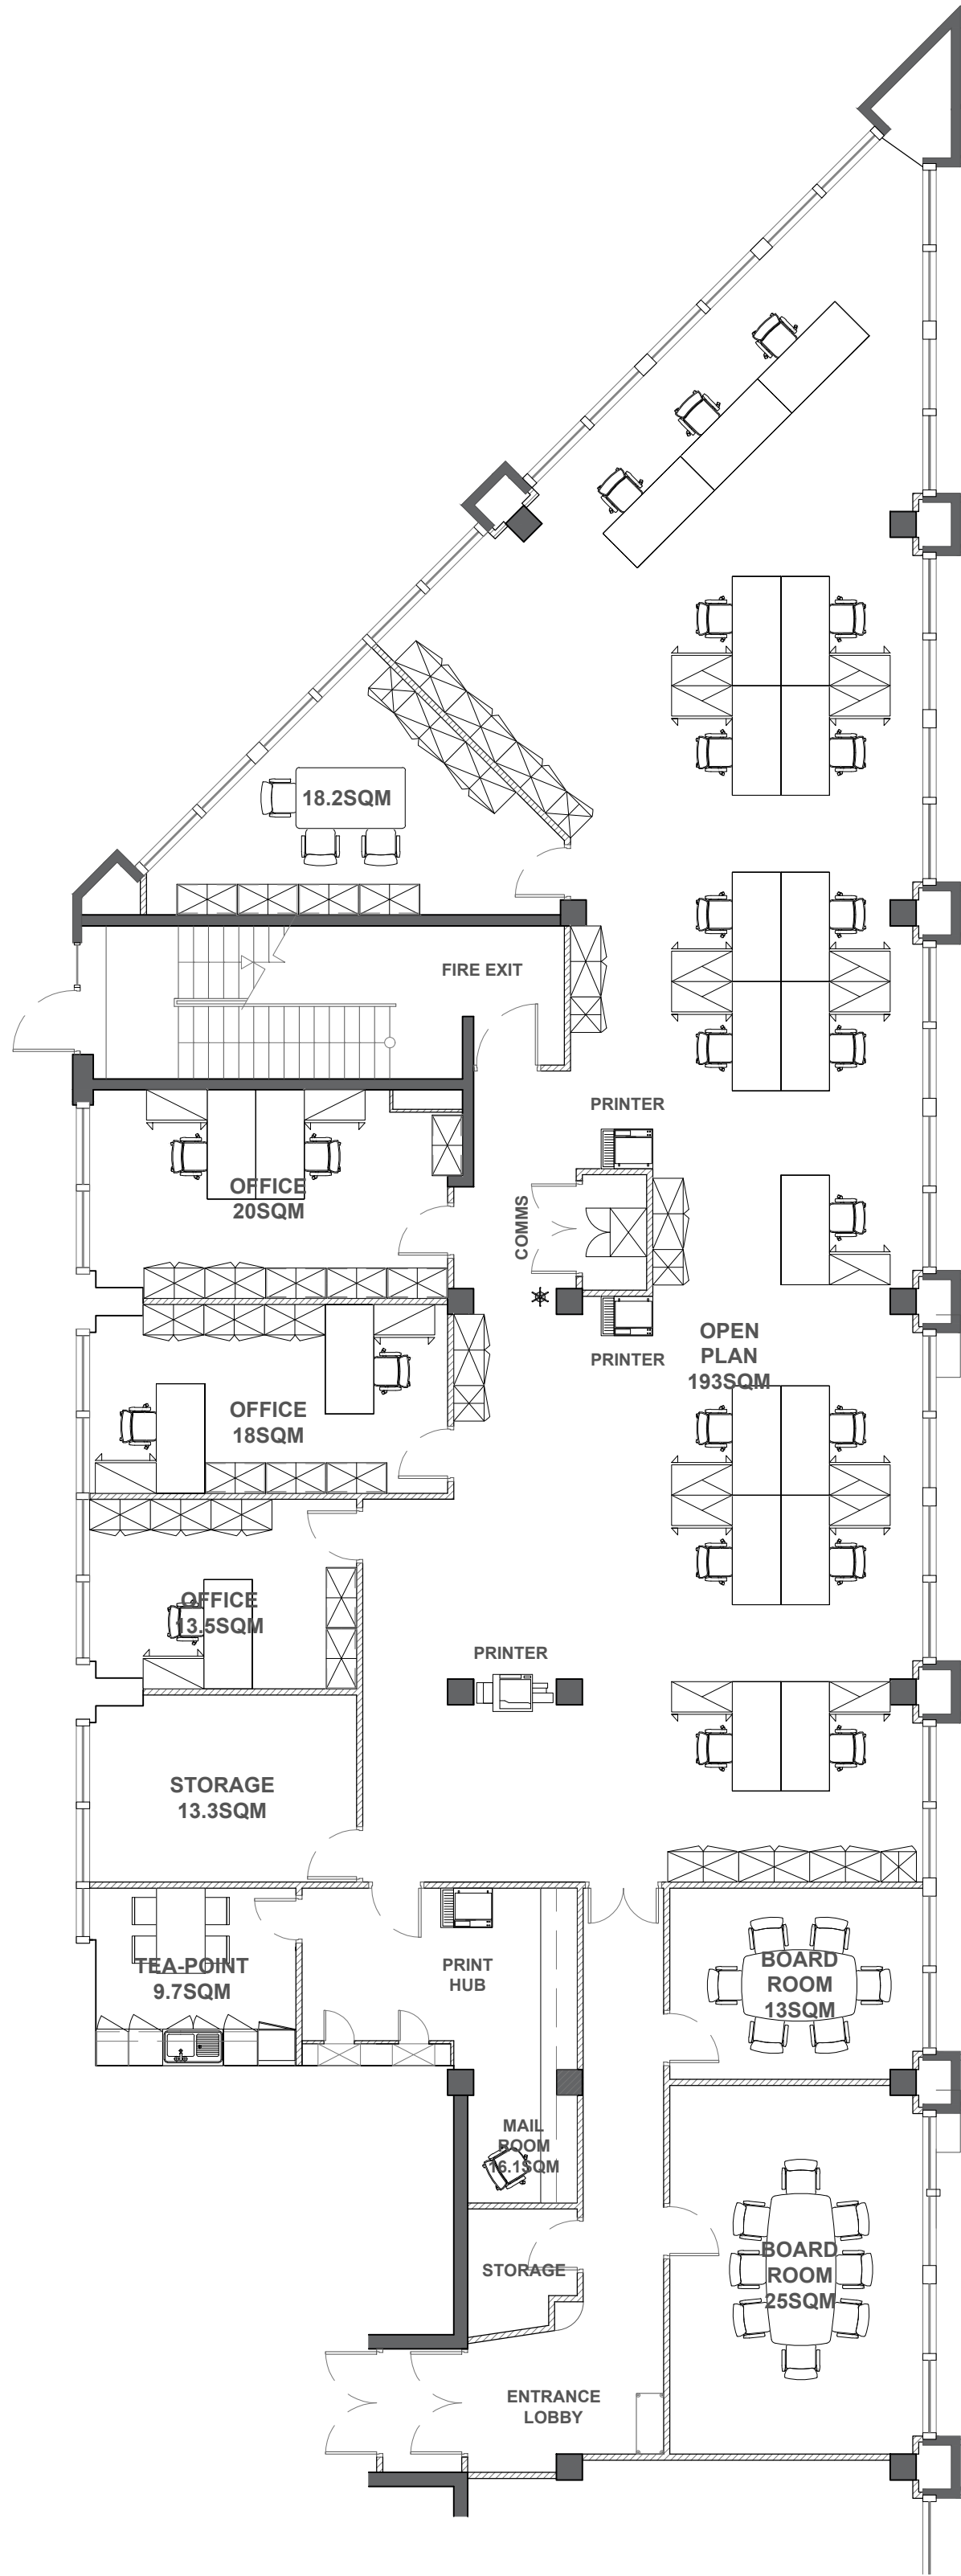

This drawing is the property of The Interiors Group Limited and may not be copied or reproduced without consent. All dimensions must be checked on site before commencing work. No dimensions to be scaled from drawing. The Interiors Group asserts full Intellectual Property Rights in connection with designs, layouts and information contained within this drawing. Rights are transferred to the named client only upon receipt of full agreed payment in connection with services provided.

NO.	DATE	REVISIONS	AMEND
-----	------	-----------	-------

APPROVED BY: DATE:

CLIENT:
PNB PARIBAS

SITE ADDRESS:
HERBERT PARK LN.
DUBLIN 4

DRAWING NAME:
GROUND FLOOR
SITE SURVEY

DRAWN:	TOM	SCALE:	1:100@A1
CHECKED:		DATE:	08/01/2017



Unit 6, Courtyard Business Center, Orchard Lane,
Blackrock, Co. Dublin Tel: +353 (0)1 557 2910
Email: trevor.schwer@interiorsgroup.ie

DRAWING REF.	080118_EM_SU	A
--------------	--------------	---

SURVEY