


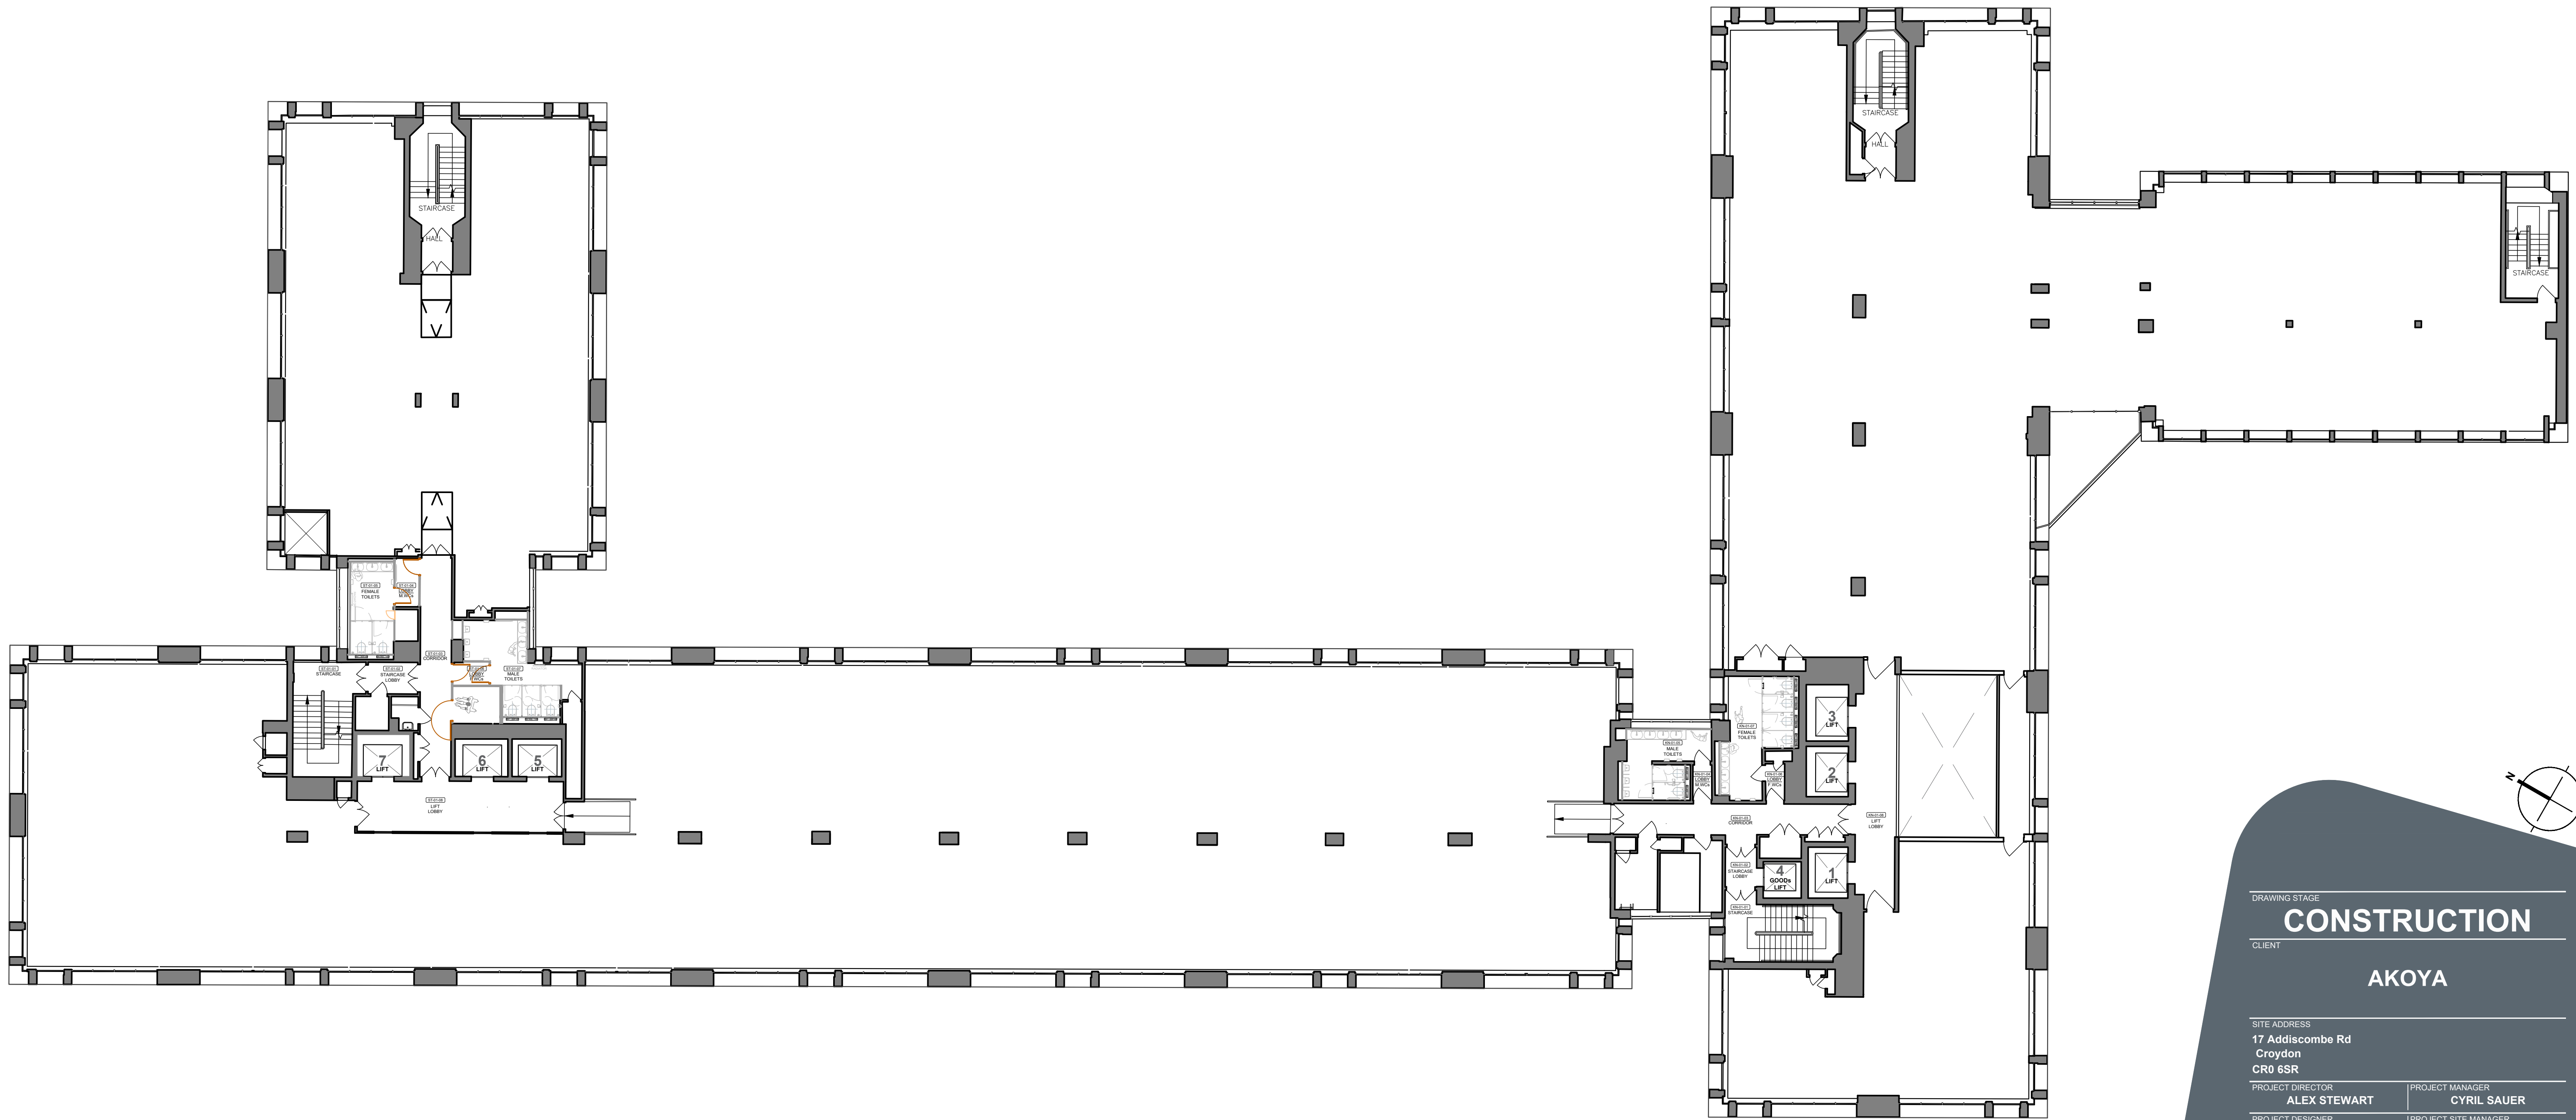

DRAWING STAGE

CONSTRUCTION

CLIENT

AKOYA

SITE ADDRESS

**17 Addiscombe Rd
Croydon
CR0 6SR**

PROJECT DIRECTOR
ALEX STEWART

PROJECT MANAGER
CYRIL SAUER

PROJECT DESIGNER
DANIELLE LA PORTE

PROJECT SITE MANAGER
JM / SJ / JR

DRAWING TITLE

**Stephenson's & Knolly's House
1st Floor - UnFurnished**

PROJECT NO.	SCALE	STATUS	REVISION
1409	1:150@A1	S0	A

DRAWING NO.

1409 - OKT - V1 - 01 - DR - I - 0101



Oktra Regions - Guildford
Friary Court
13-21 High Street
Guildford
GU1 3DG

+44 (0)1483 947520
oktra.co.uk