


Do not scale from this drawing. All dimensions to be checked on site. All omissions and discrepancies to be reported to the Architect immediately

This work is copyright and shall not be reproduced or used for any other purpose without the written permission of Squire and Partners.

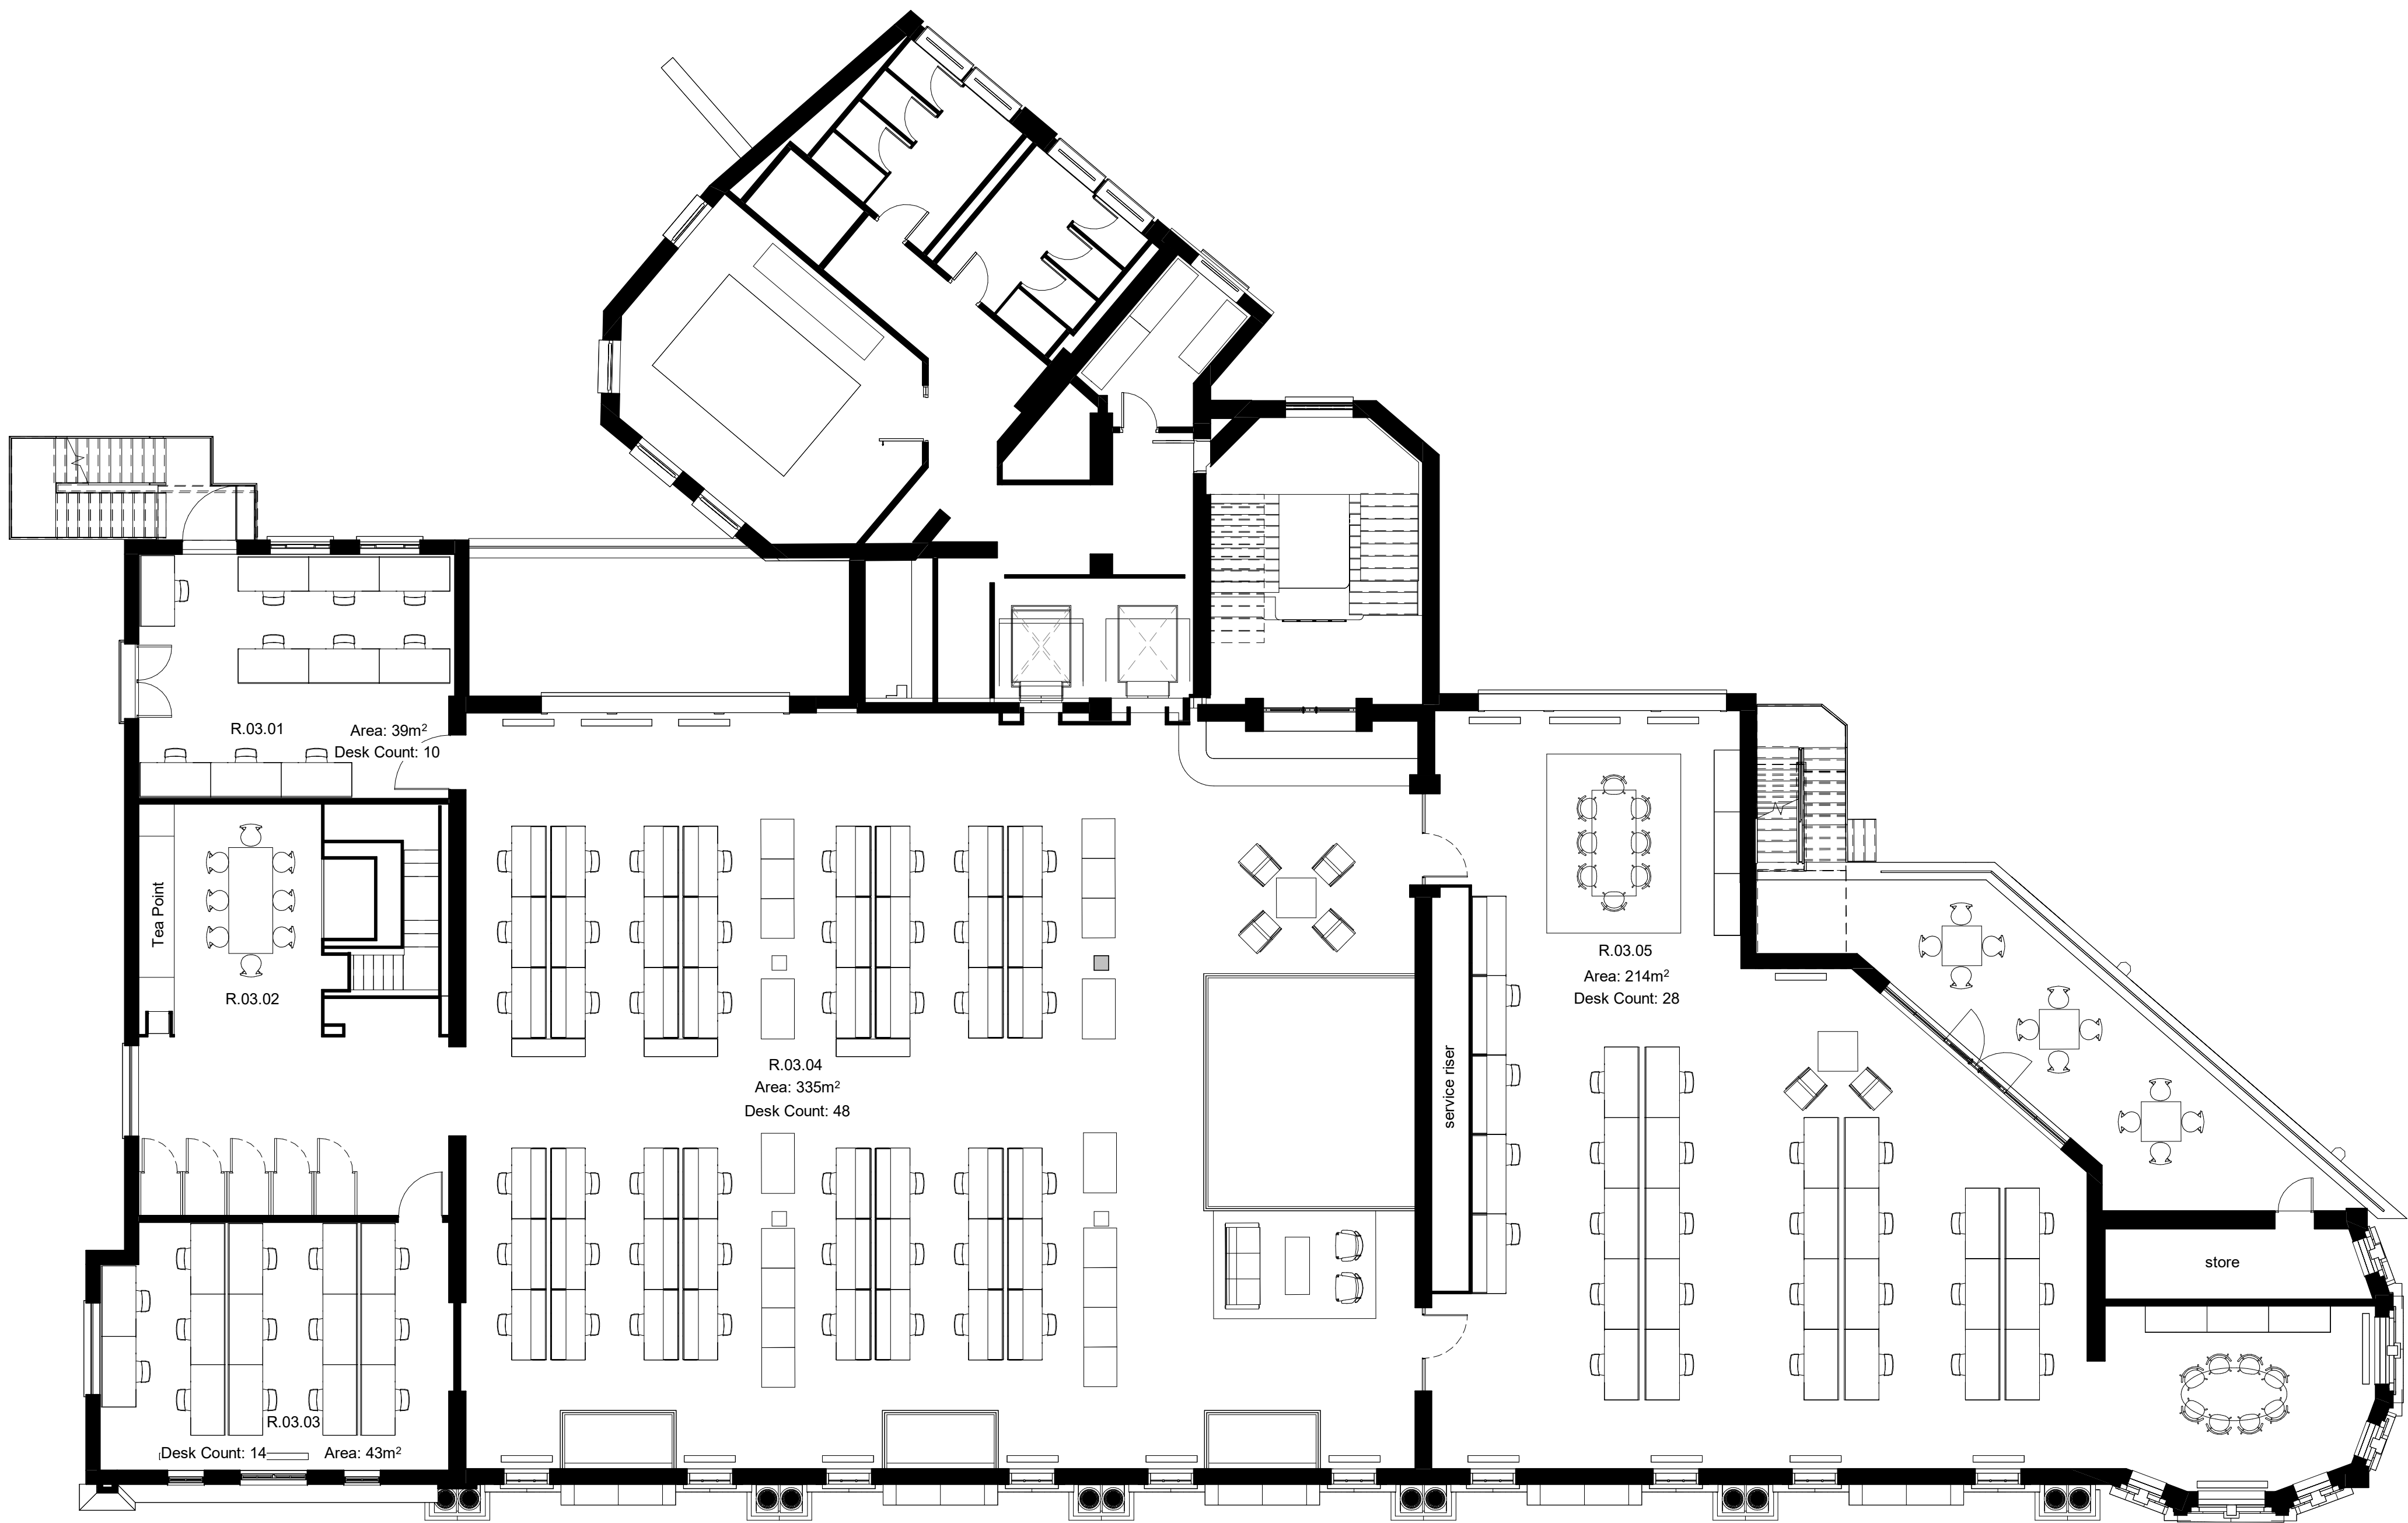

For information	20/09/23	JGal	P2
For information	05/09/23	JGal	P1
Description	Date	Chk	Rev

SQUIRE & PARTNERS

Squire and Partners LLP
The Department Store
248 Ferndale Road, London SW9 8FR
T: 020 7278 5555

info@squireandpartners.com
www.squireandpartners.com

Project
The Department Store Brixton
London, SW9 8FR

Title
Third Floor Furniture Plan
Proposed Plan Combined

Suitability	Status				
S0	Work in Progress				
Date	Scale @ ISO A1	Drawn	Check	Approve	Job Number
02/06/23	1 : 100	JGalVM			14058
Drawing Number					Revision
DSB-SQP-ZZ-03-DR-A-72033					P2