


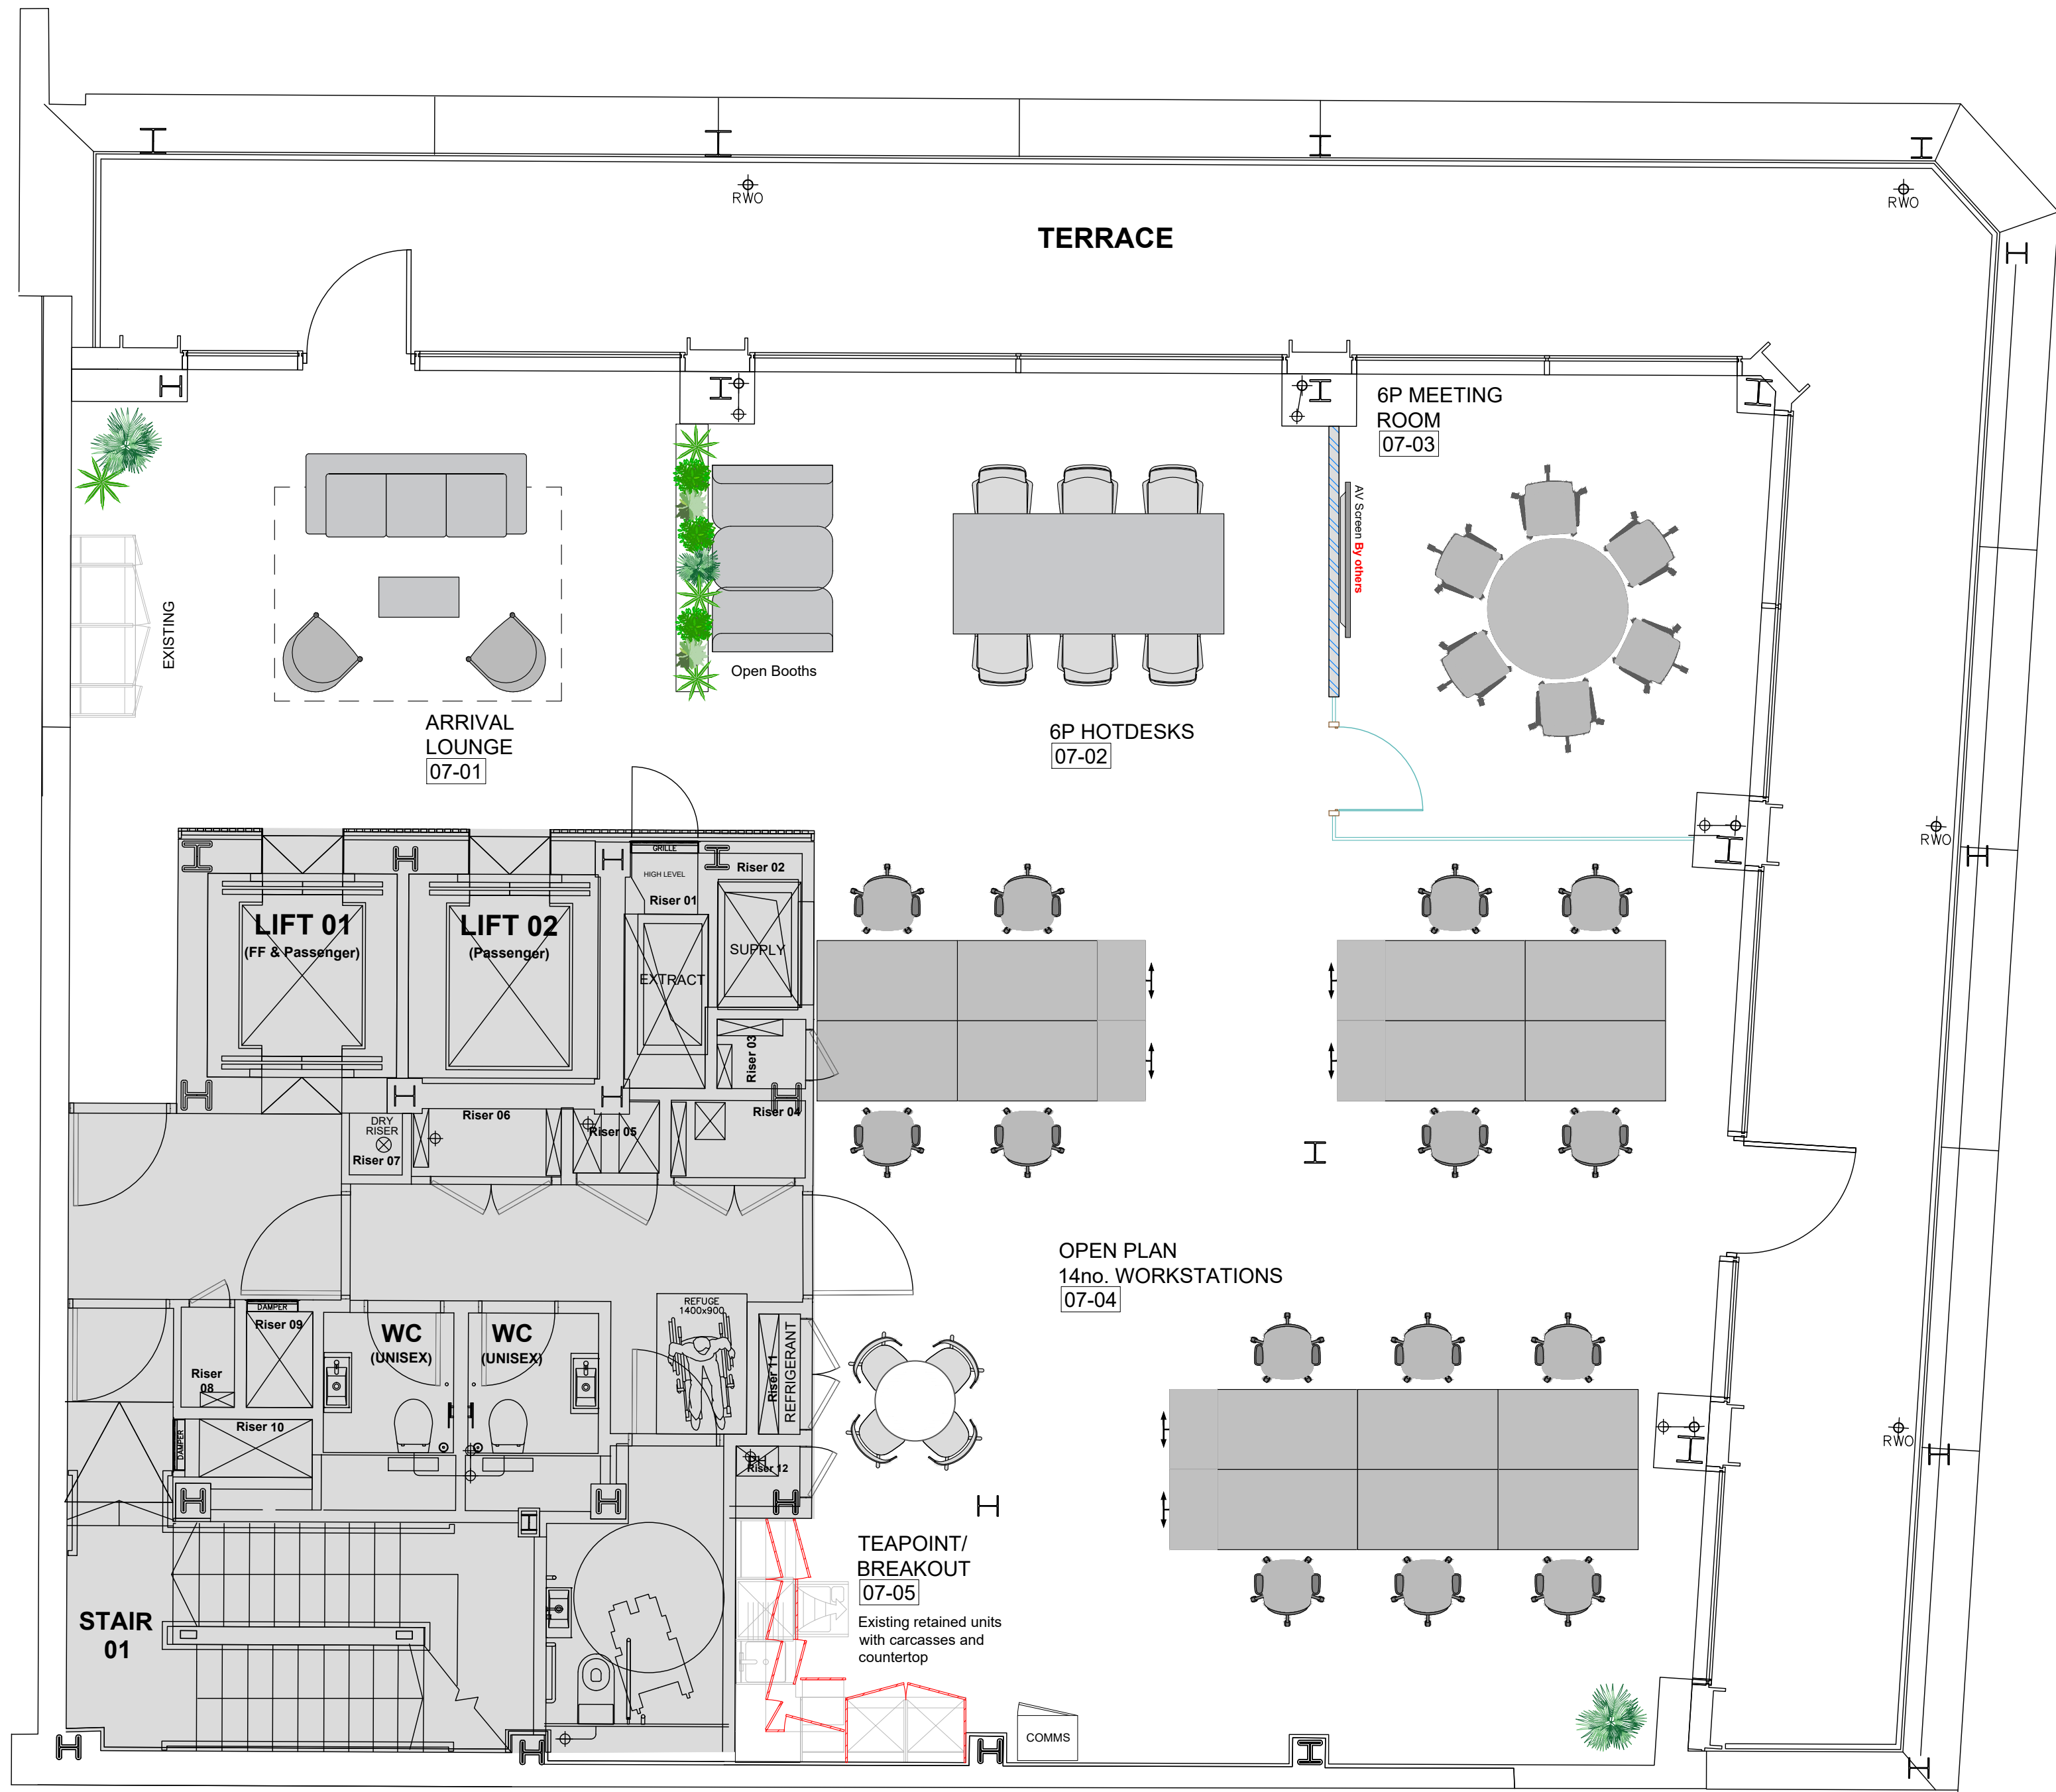

THIS DRAWING IS NOT TO BE SCALED
THE GENERAL CONTRACTOR IS TO CHECK ALL
DIMENSIONS AND NOTIFY THE DESIGNERS OF
ANY DISCREPANCIES OR OMISSIONS.



This drawing is protected under Copyright.

Copyright remains the property of **HOP Interiors Ltd.**
unless otherwise assigned.

Figured dimensions only to be taken from this drawing.
DO NOT SCALE.

All dimensions to be verified on site prior to the
commencement of work. Any structural information on
this drawing is indicative only. No structural details to be
taken from this drawing, all structural details to be
referred to a structural engineer.

All contractors must visit the site and be responsible for
checking all setting out dimensions. Notify **HOP
Interiors Ltd.** of any discrepancies prior to any
manufacture or construction works.

ISSUED FOR CONTRACT

SIGNED ON BEHALF OF HOP Interiors Ltd.

SIGNED ON BEHALF OF CLIENT


GENERAL ARRANGEMENT KEY

NOTES


- ALL NEW PARTITIONS TO BE CONSTRUCTED BETWEEN FINISHED
FLOOR LEVEL AND FINISHED CEILING LEVEL UNLESS STATED
OTHERWISE
- ALL NEW SKIRTING TO MATCH BASE BUILD SKIRTING IN HEIGHT
AND PROFILE UNLESS OTHERWISE SHOWN

- EXISTING STRUCTURAL WALLS
- EXISTING PARTITIONS AND GLAZING
- P01 - NEW 100mm PARTITION
Two Layers of 12.5mm Plasterboard, 50mm Metal
Studwork and Two Layers of 12.5mm Plasterboard.
- G01 - SILICON JOINTED SINGLE GLAZING

FURNITURE TYPES

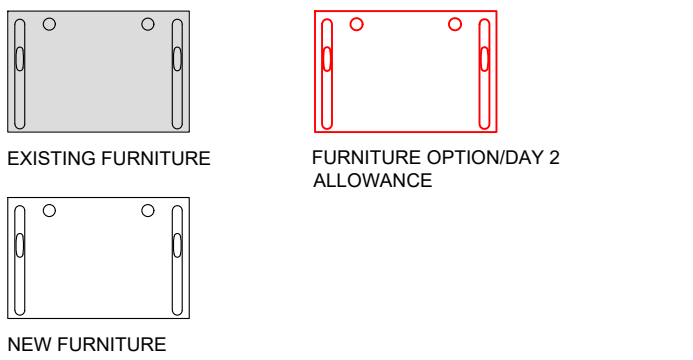

GENERAL REFERENCES

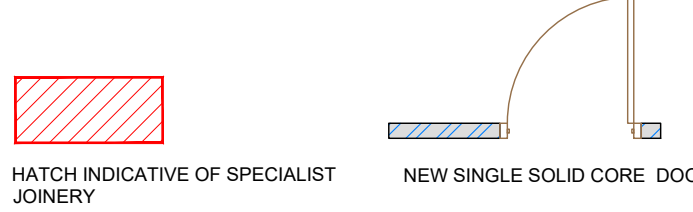

ROOM XX-XX

INDICATES ROOM NUMBER

A	ISSUED FOR CONTRACT	SO	13.05.24
Rev	Description	By	Date

PRE CONSTRUCTION

Pre Construction / Approval / Construction / As Built Drawing



Project Name:

ORCHARD STREET

Project Address:

75 FARRINGDON
LONDON
EC1M 3JY

Project Title:

SEVENTH FLOOR
General Arrangement Plan

Drawing Produced by: GH/AS
First Issue: 20.03.2024
Scale: 1:50 @ A1

2029 01 07 GA A
Project No Building Floor Dwg Type Rev