
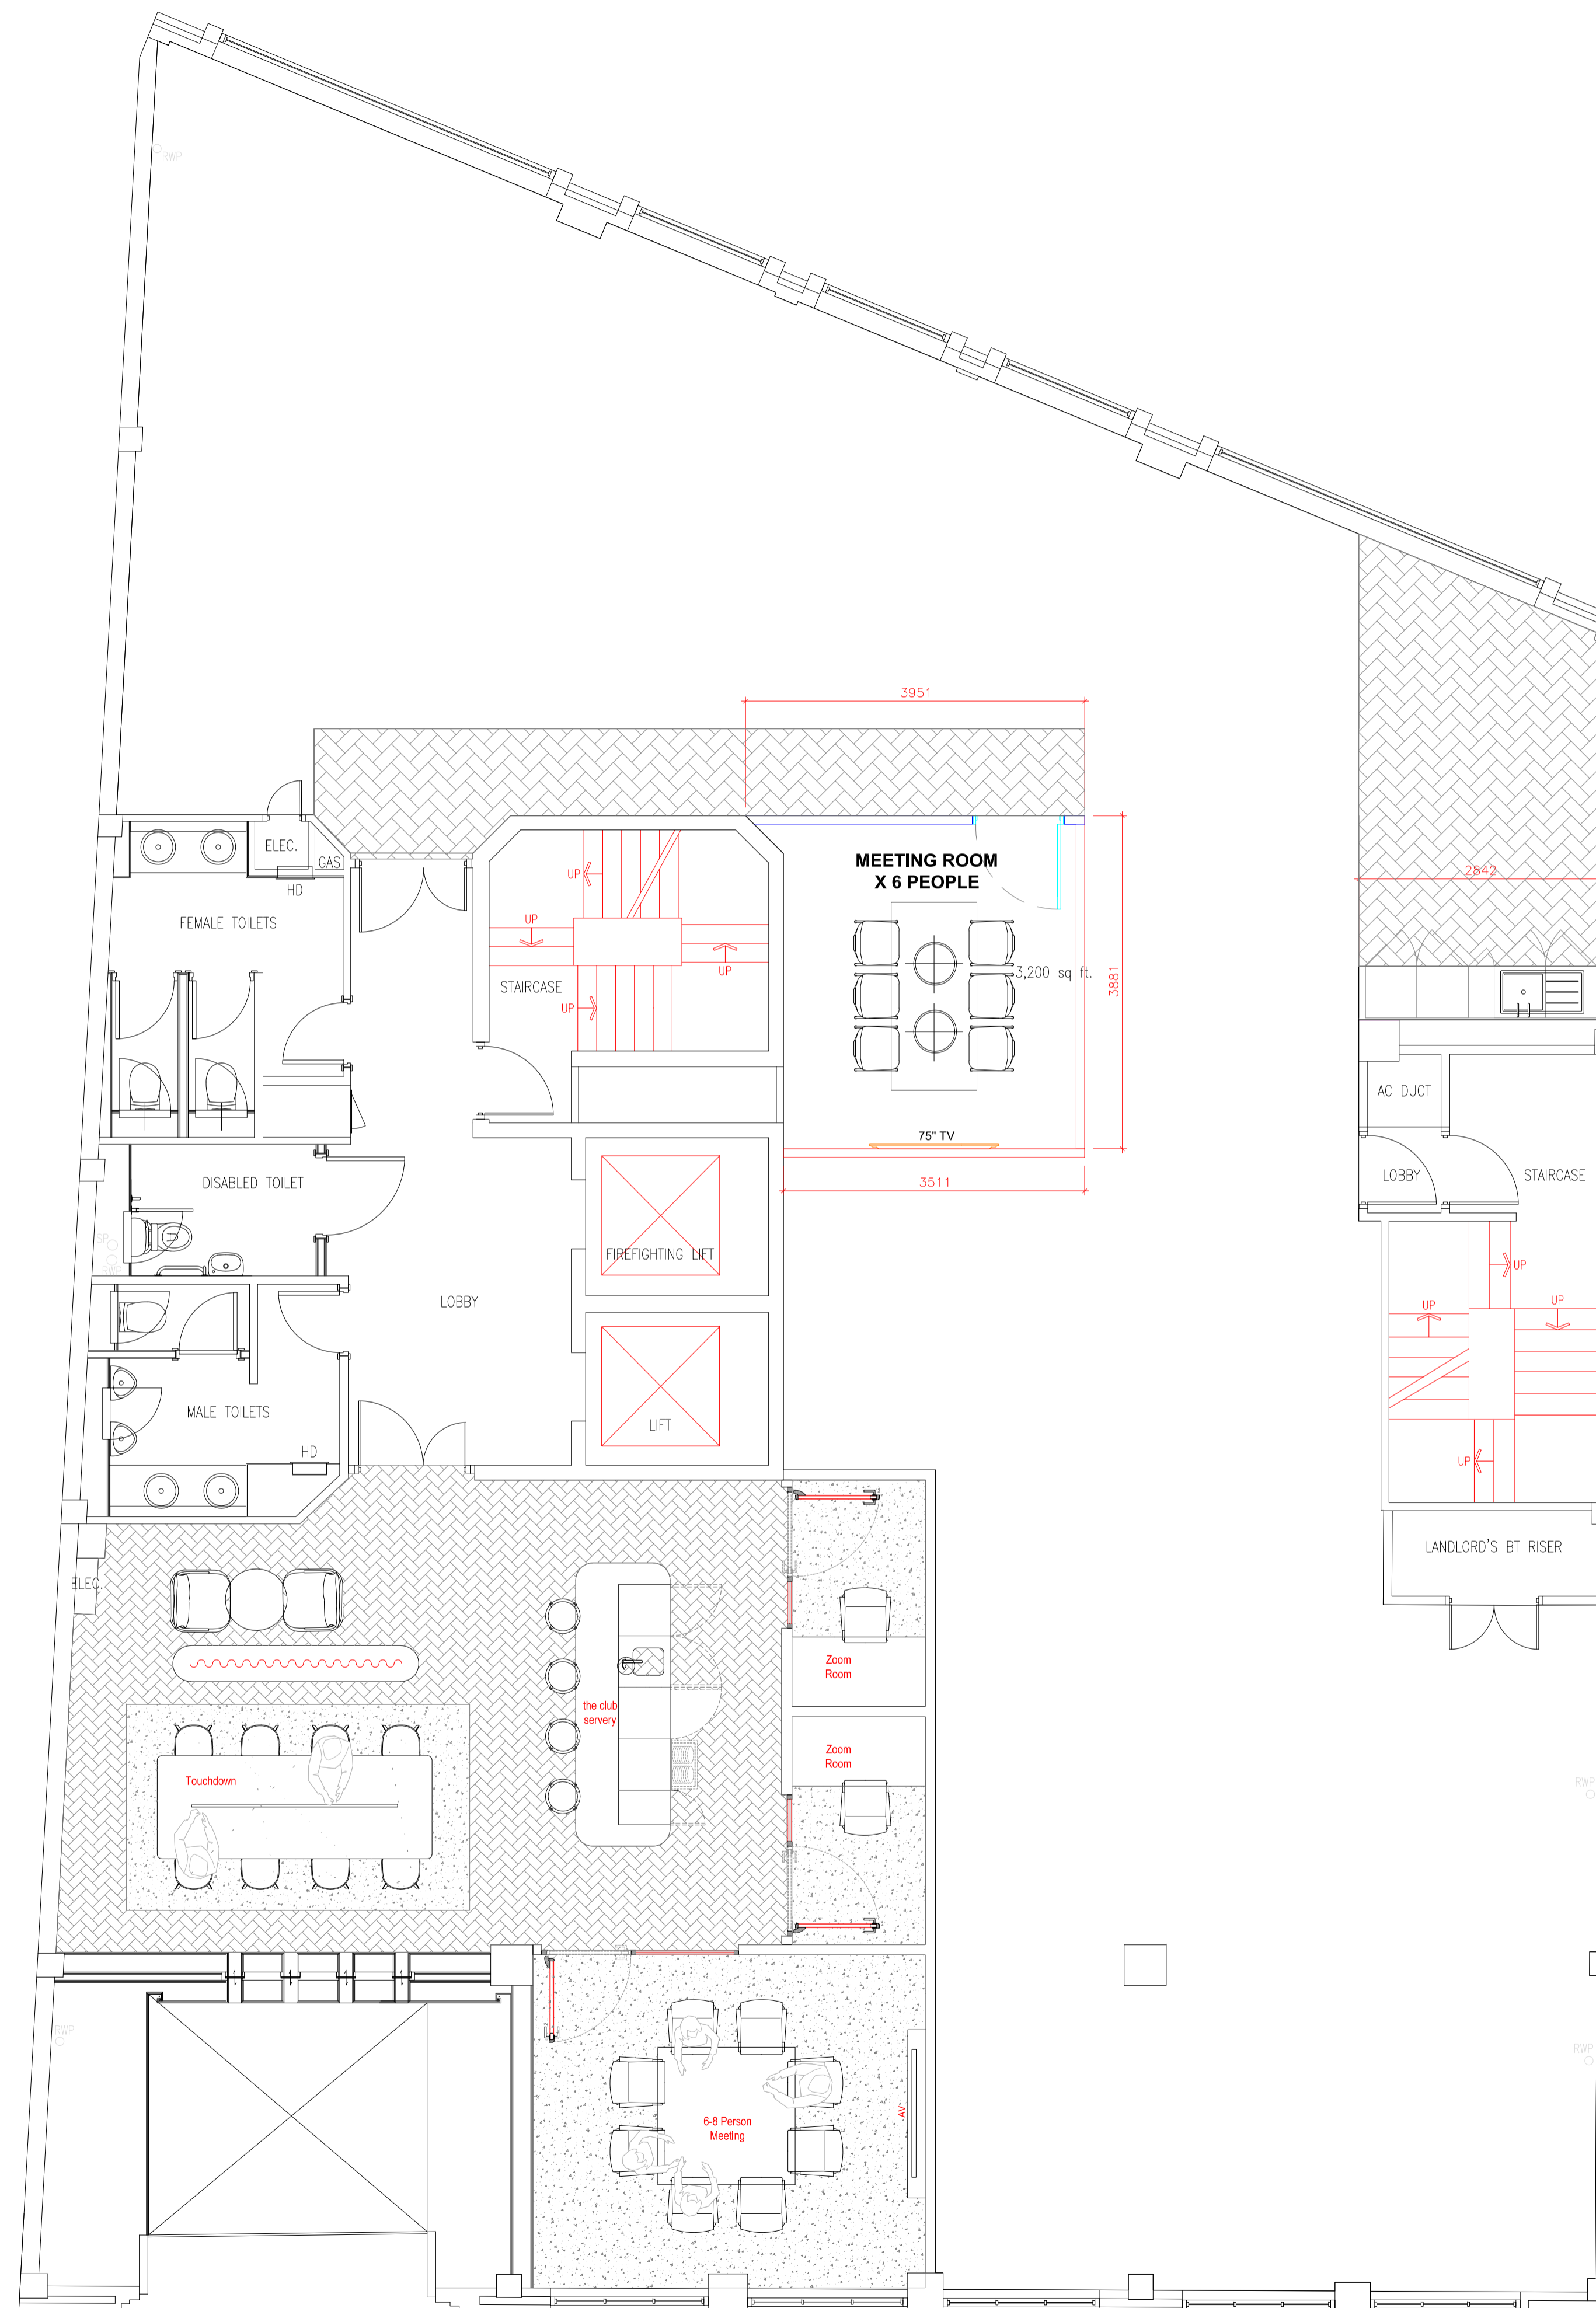


notes

SUBJECT TO BE CONFIRMED BY BUILDING CONTROL

FLOORING KEY

HERRINGBONE LVT

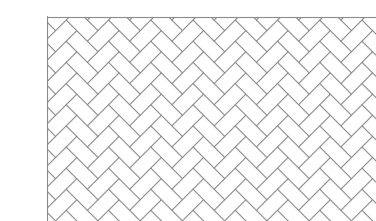

rev	date	comment
C	21/06/2022	Changes based on client comments
B	14/06/2022	Client sign off
A	08/06/2022	Revised meeting room and tepoints
-	24/05/2022	first issue

client: **INVESTREAM**
 project name: **44 PETER STREET, MANCHESTER**
 drawing title: **FRIST FLOOR GENERAL ARRANGEMENT PLAN**
 project number: **W1788**

scale: **1:50** format: **A1** revision: **C**
 date first drawn: **24/05/2022** drawn: **NP** checked: **NP**
 drawing number: **102** drawing status: **Stage 3 - Concept**

Workspace Design & Build Ltd
 10161 710 3700 - www.workspace-design.co.uk
 Manchester:
 Northspring, Suite 1C, 70 Spring Gardens, Manchester, M2 2BQ
 Leeds:
 Northspring, 36 Park Row, Leeds, LS1 5JL
 Midlands:
 Northspring, 31 Temple Street, Birmingham, B2 5BD (Completing July 2022)