

Area Schedule (GF GEA)		
Name	Area	Perimeter


GEA	1206 m ²	142722
-----	---------------------	--------

Area Schedule (GF GIA)		
Name	Area	Perimeter

GIA	1146 m ²	139275
-----	---------------------	--------

Room Schedule		
Name	Area	Perimeter

UNIT 8	228 m ²	70.38 m
UNIT 9	181 m ²	66.88 m
UNIT 10	183 m ²	67.05 m
UNIT 11	230 m ²	70.52 m
UNIT 12	272 m ²	73.70 m
	1093 m ²	

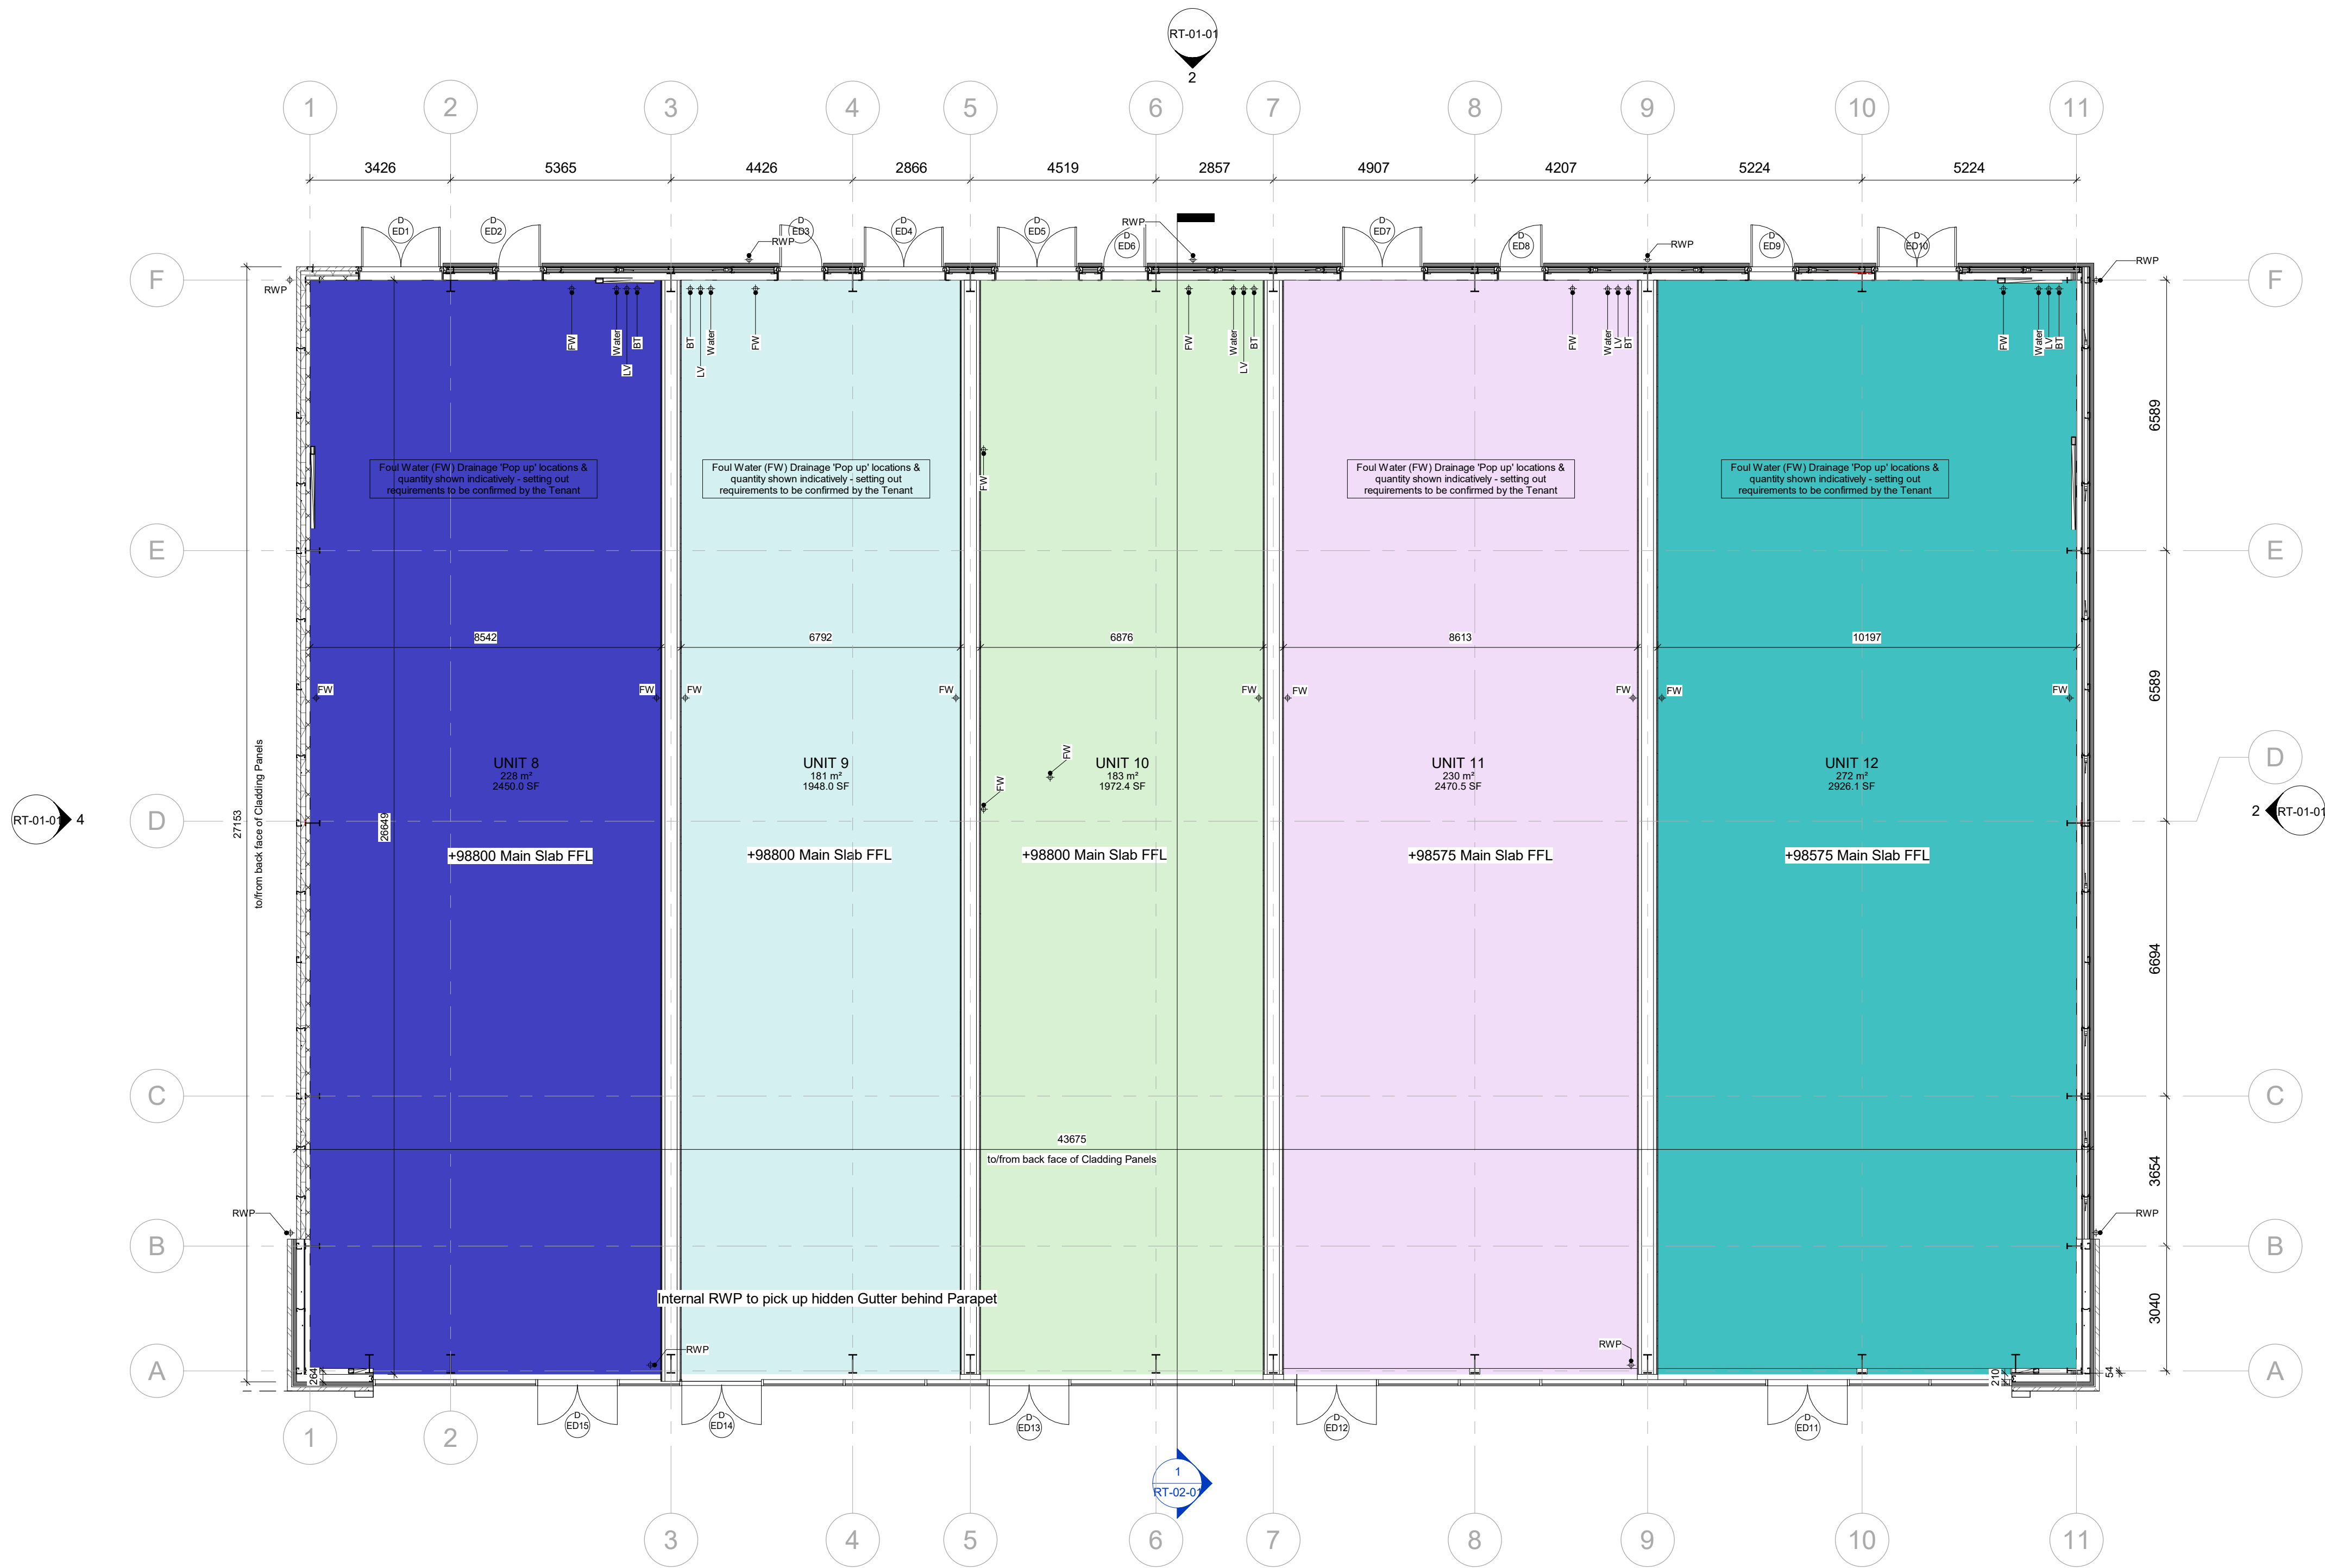

Ground Floor General Arrangement
1 : 100

C10	Pop Up Dims Omitted - Refer to 10-01	12.05.23
C9	RWPs repositioned to suit Q9s drawings	17.03.23
C8	Pop ups dimensioned	16.02.23
C7	New SE model introduced, personnel doors updated and RWP moved 150mm towards GL 9	20.01.23
C6	Updates to CW, Door Positions + Slab Levels to Suit RL Plans	06.12.22
C5	Cladding dims added. Additional FW pop-ups added	18.11.22
C4	Setting out dims added for incoming service ducts	18.10.22
C3	Unit 10 - drainage pop ups confirmed by Tenant Architect	10.10.22
C2	Curtain Wall Glazing layout amended	14.07.22
C1	Issued for Construction	26.05.22
Revision:	Description:	Date:
Project:	Originator:	Volume:
2017-142		
Project:	Fieldon Bridge Development Fieldon Bridge St Helen Auckland	CAL Project No:
Client:	Fieldon Bridge Developments Ltd	
Drawing:	Restaurant. General Arrangement.	
Scale:	1 : 100	Print Size: A1
	Drawn By: RH	Chkd By: MH