


THIS DRAWING IS PURELY SCHEMATIC AND SHOULD BE USED FOR ESTIMATING PURPOSES ONLY

THE CONTRACTOR SHALL BE RESPONSIBLE FOR PRODUCING ALL BUILDERSWORK AND WORKING DRAWINGS

NEITHER FABRICATION OF EQUIPMENT/MATERIALS NOR SITE WORKS SHALL COMMENCE UNTIL SITE DIMENSIONS AND SERVICES LAYOUTS AND ROUTES HAVE BEEN CHECKED AND CO-ORDINATED AND WORKINGS DRAWINGS PRODUCED

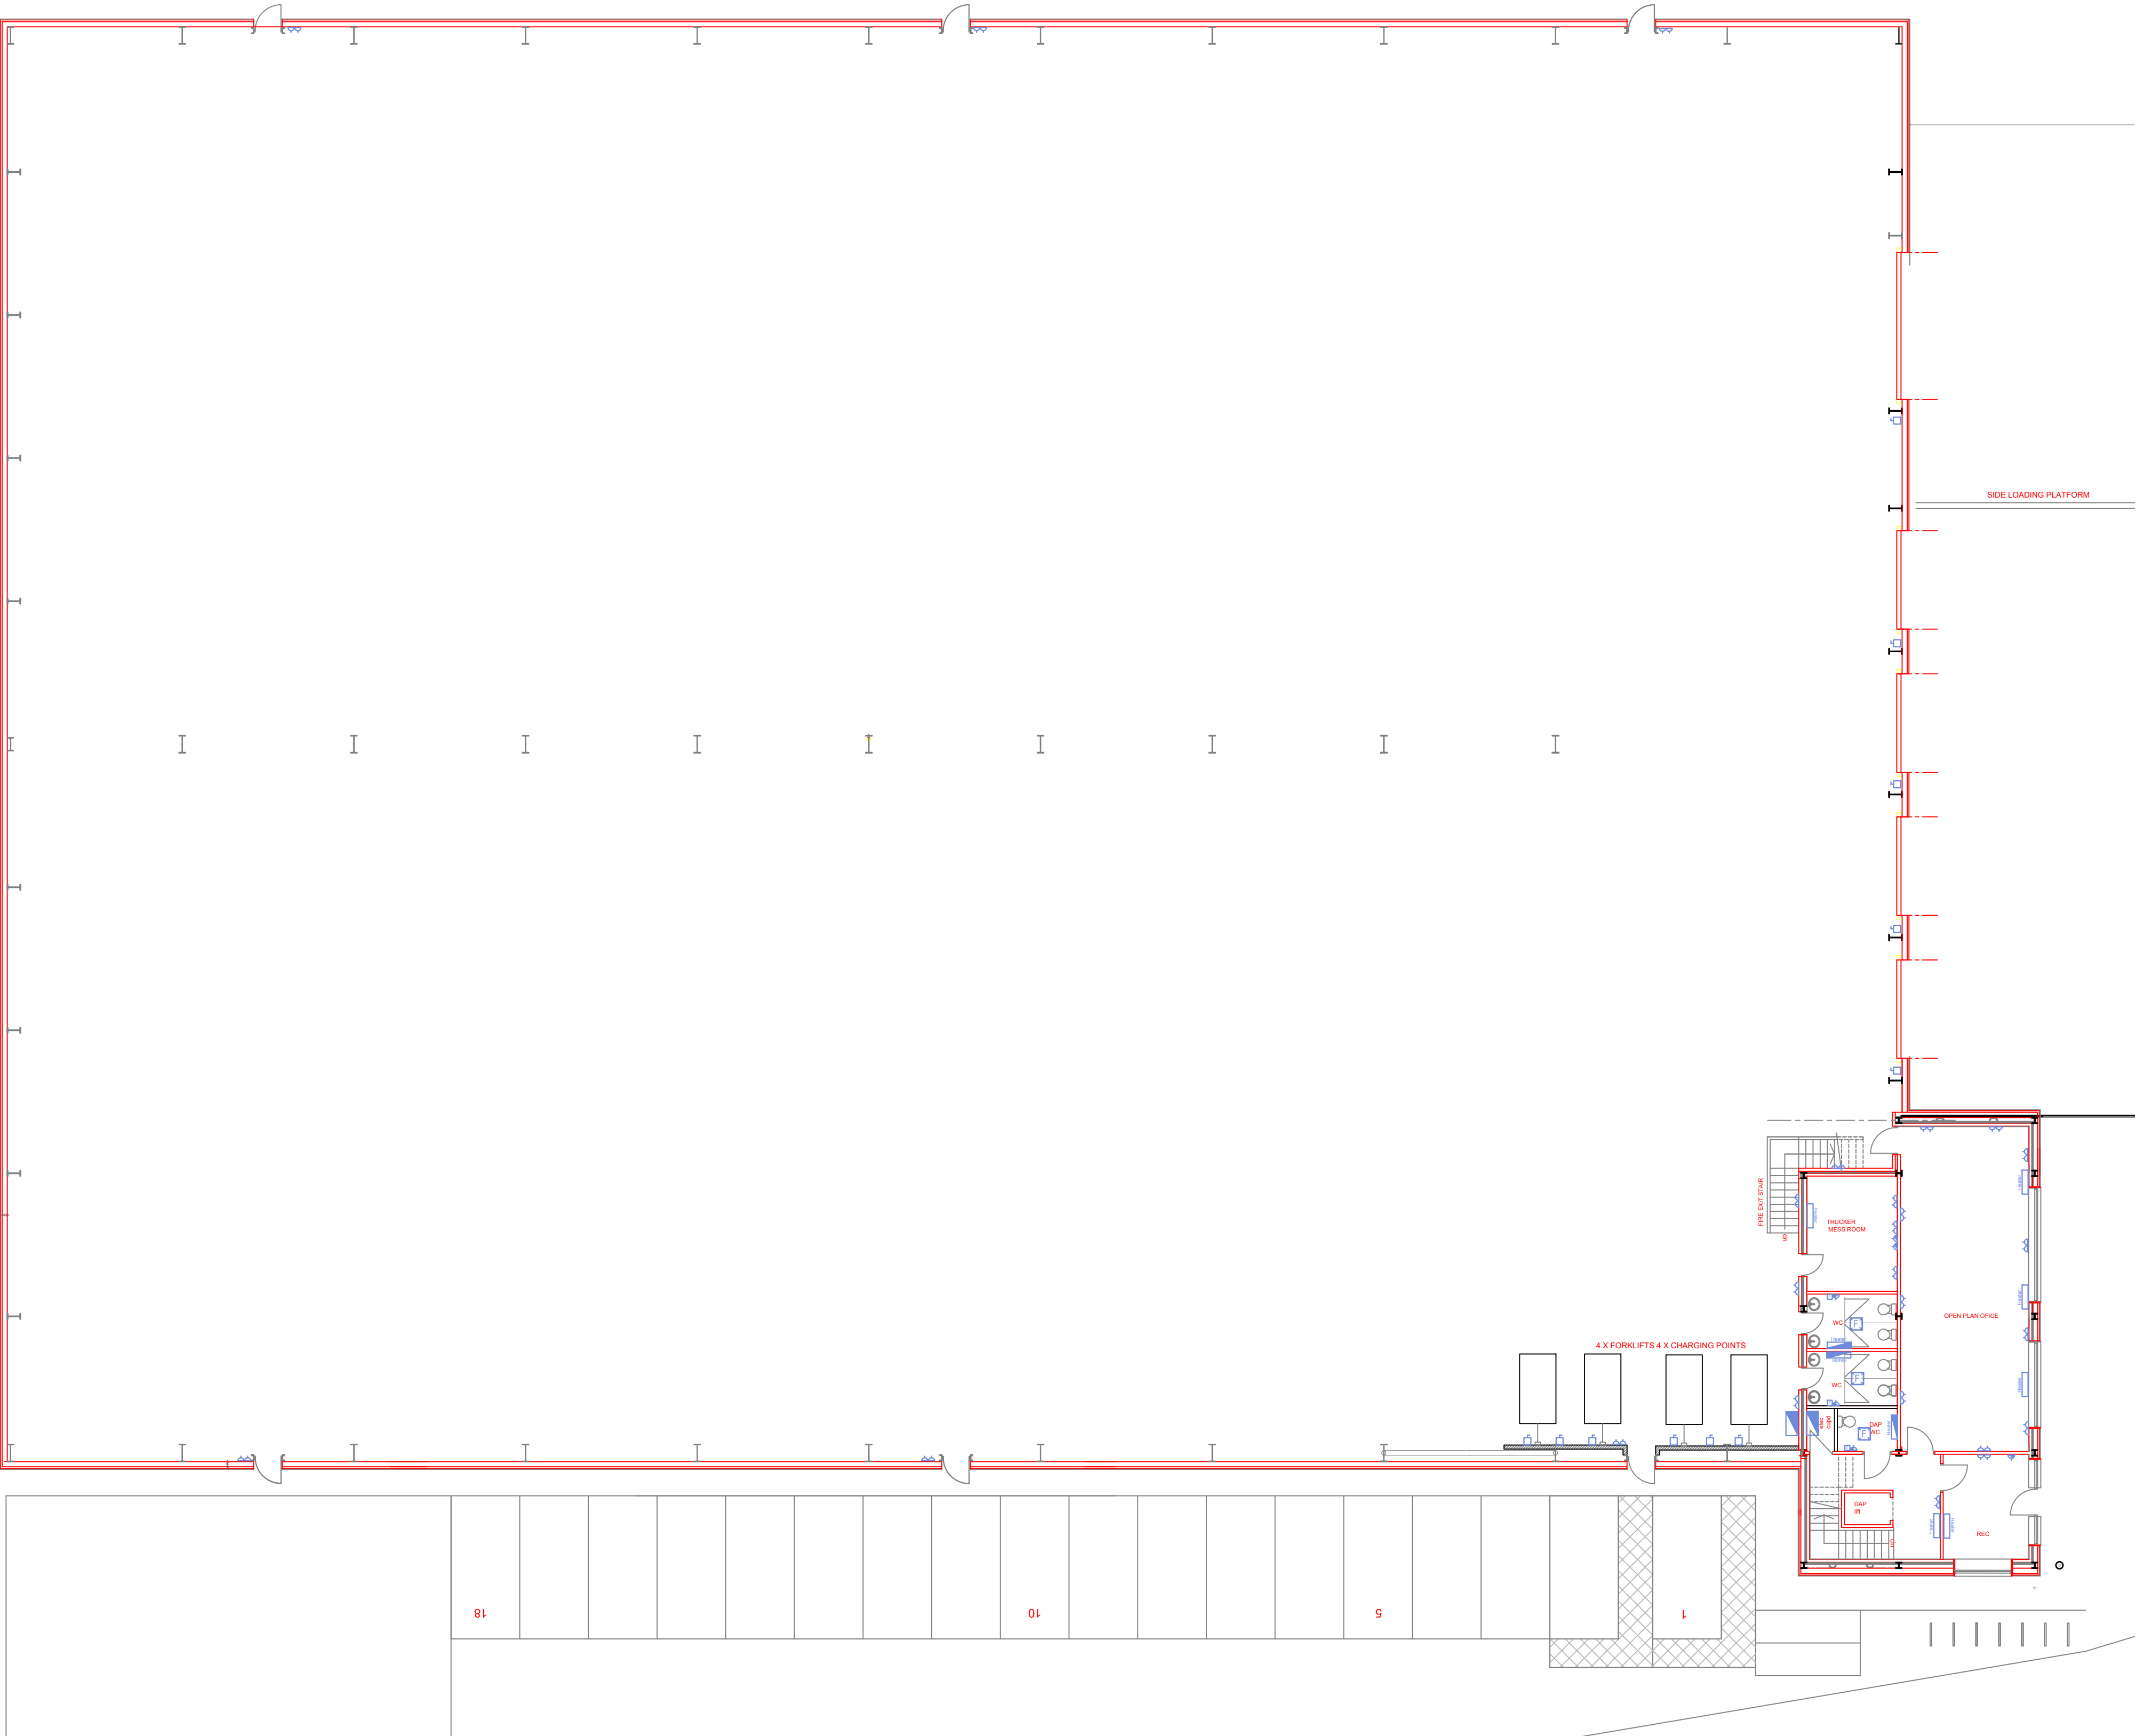

- KEY
- Distribution board
 - Isolator
 - Fan
 - Fan Isolator
 - Twin Sockets
 - Heater
 - Fused spur
 - Tubular heater

Revisions

Me Ltd Ko

MEKO Electrical Services Ltd
Fromeside Studios
6 Fromeside Industrial Estate
Wallbridge
Stroud
GL5 3JX

Tel: 01453 764531
email: marco@mekoelectrical.co.uk

Client

RJ LEIGHFIELDS

Project

SW LOGISTICS,
CHELWORTH INDUSTRIAL
ESTATE, CRICKLADE

Architect

Drawing

UNIT PLAN

Scale
NTS @ A1
Date
MAY 2019

Drawing No:
GEN
Revision: