


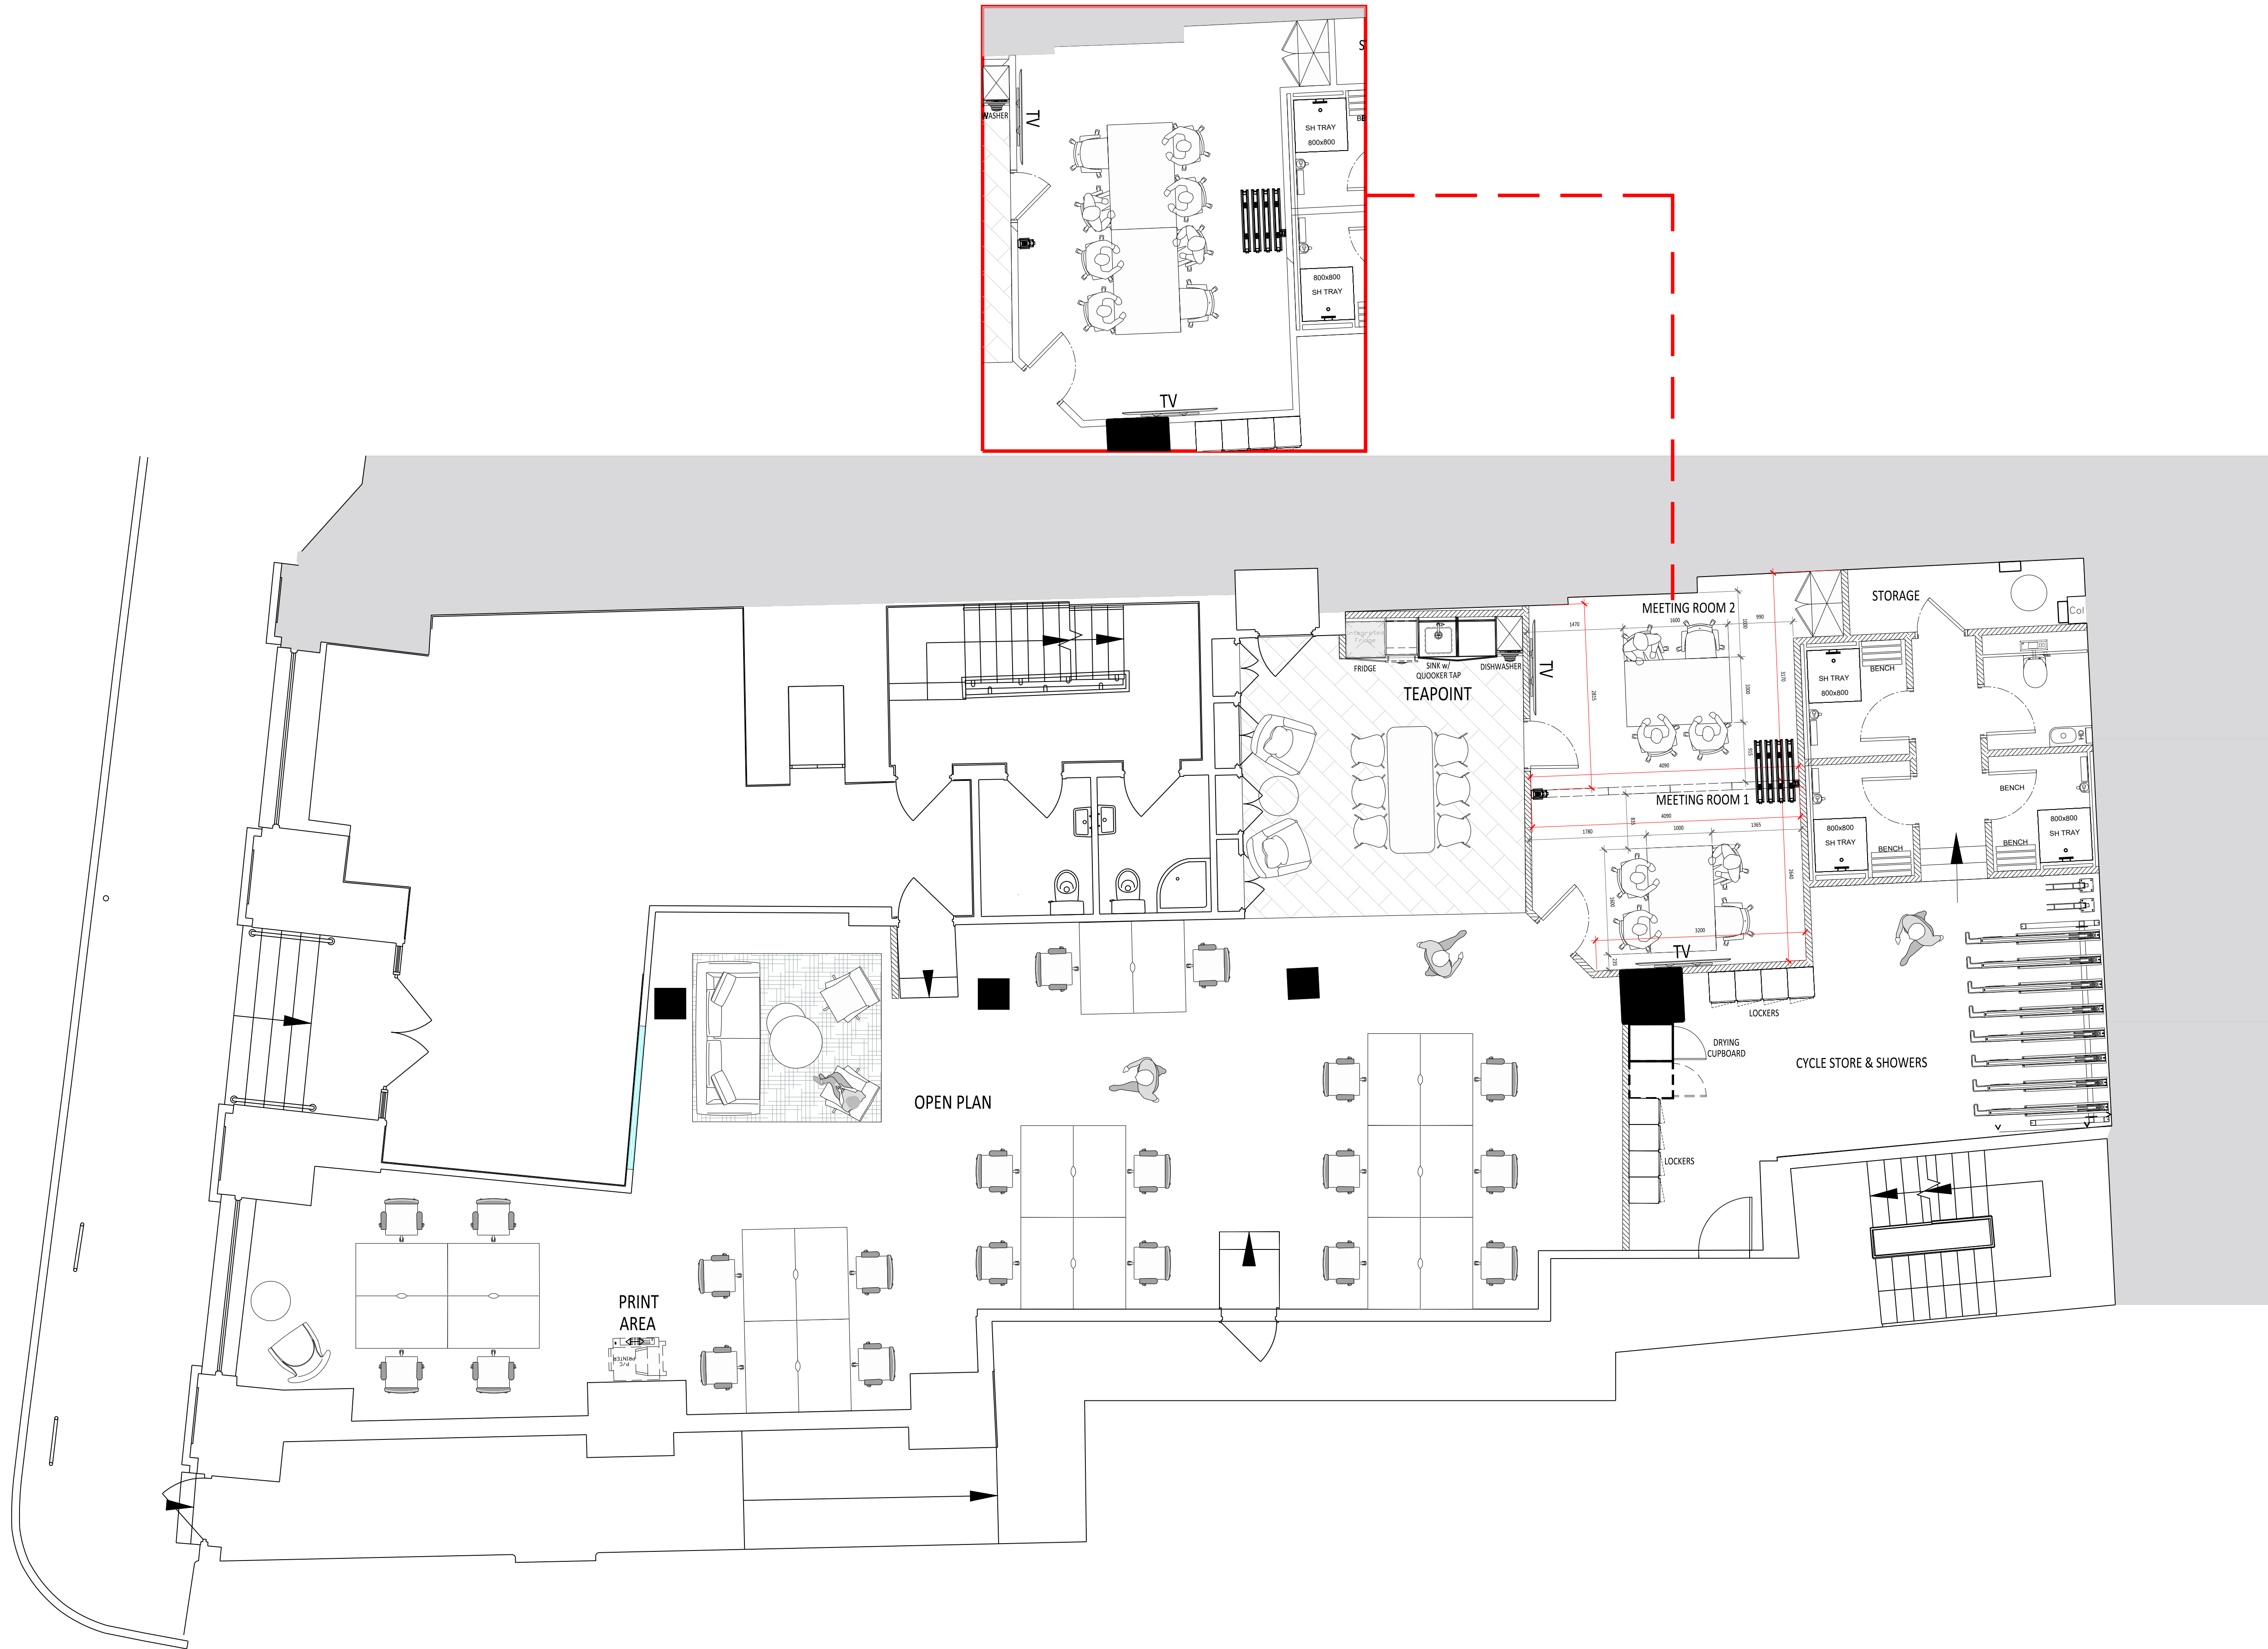

GENERAL NOTES

All dimensions must be checked on site before commencing work
This drawing is the exclusive Copyright of MF Design Studio Ltd. and may not be copied or handed to any Third parties without prior consent. All dimensions must be checked on site and not scaled from the drawing. All drawings and proposals are subject to approvals by statutory authorities.

P6	Drawing Revised	31/03/25
P5	Drawing Revised	27/03/25
P4	Drawing Revised	25/03/25
P3	Drawing Revised	07/03/25
P2	First Issue	05/03/25
P1	Drawing Revised	07/11/25
-	First Issue	05/03/25

No.	Revision/Issue	Date
-----	----------------	------

S1 Coordination / WIP



PROJECT
44 PAUL St. CAT A+
ADDRESS
44 PAUL STREET
LONDON EC2A 4LB

DRAWING NAME
FIRST FLOOR
GENERAL ARRANGEMENT PLAN
DRAWING NUMBER
24340- I -01- PL -A-100 -GA

PROJECT NUMBER	DISCIPLINE	LEVEL	VIEW	SERIES	DWG TYPE
Date	Drawn by	Ckd by	Revision		
31.03.2025	RTA	MF	P6		

Scale
1:50 @ A1