



This drawing is protected under Copyright.

Copyright remains the property of **HOP Works Projects Limited** unless otherwise assigned.

Figured dimensions only to be taken from this drawing.

DO NOT SCALE.


All dimensions to be verified on site prior to the commencement of work. Any structural information on this drawing is indicative only. No structural details to be taken from this drawing, all structural details to be referred to a structural engineer.

All contractors must visit the site and be responsible for checking all setting out dimensions. Notify **HOP Works Ltd.** of any discrepancies prior to any manufacture or construction works.

ISSUED FOR INFORMATION

SIGNED ON BEHALF OF HOP Works Ltd.

SIGNED ON BEHALF OF CLIENT

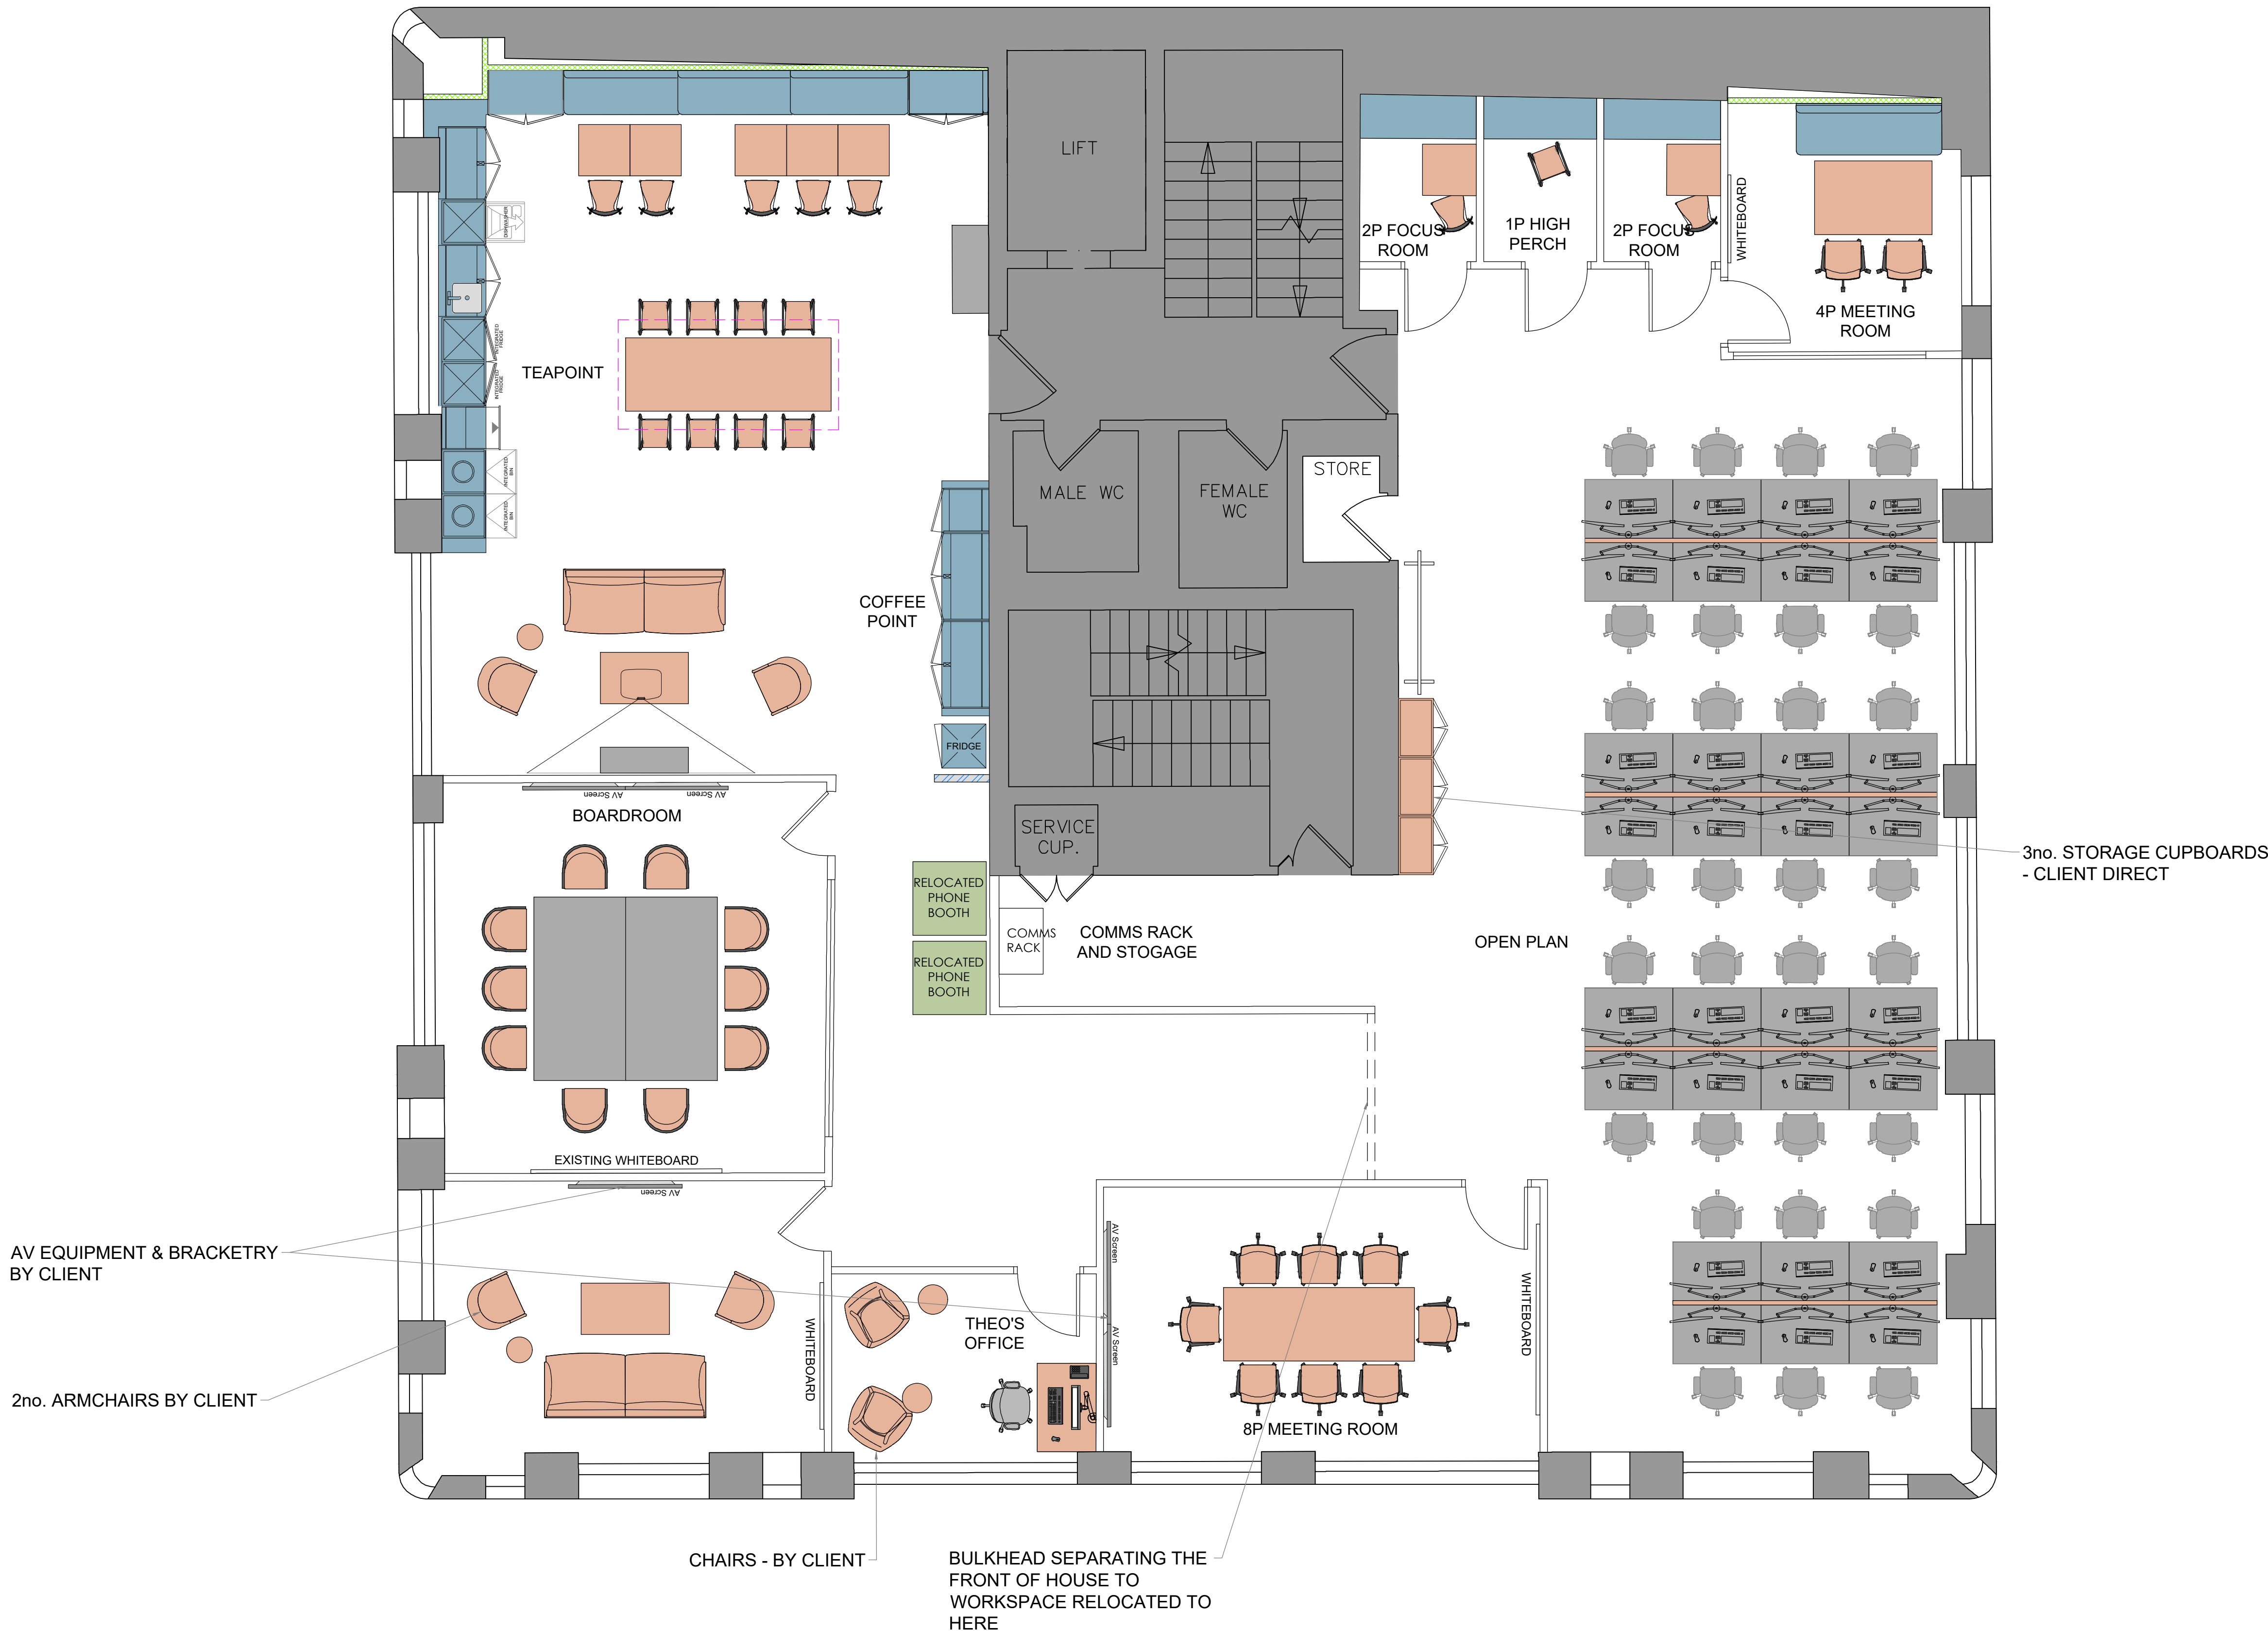

Rev	Description	By	Date
-----	-------------	----	------

PRE CONSTRUCTION

Pre Construction / Approval / Construction / As Built Drawing



hop Works Limited
101 Turnmill Street
Farringdon
London
EC1M 5QP
hello@hop-works.co.uk
020 8051 4430

Project Name:

CLOUD NC

Project Address:

1 Norton Folgate
London
E1 6DB

Project Title:

2nd FLOOR
General Arrangement Plan

Drawing Produced by: AC
First Issue: 02.02.2023
Scale: 1:50 @ A1

W1088 01 02 GA L
Project No Building Floor Dwg Type Rev