



GENERAL NOTES:
Do not scale from this drawing.
Check drawing on receipt and immediately report any discrepancies to the Architect.
Verify all dimensions and levels on site prior to construction.
The contents of this drawing are Stiff + Trevillion Architects LLP copyright and shall not be re-used without their written permission.

No.	Date	Revision Notes
A	14/10/10	CONSTRUCTION ISSUE
B	24/11/10	DIMS ADDED
C	14/1/11	NOTES ADDED
D	26/1/11	INTERCOM LOCATION SHOWN

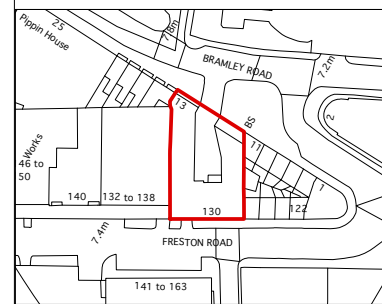

LOCATION PLAN scale 1:1250

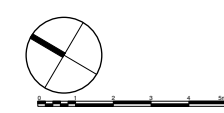

CONSTRUCTION

Stiff + Trevillion

Stiff + Trevillion Architects Ltd
16 Woodfield Road
London W9 2BE
T +44(0)20 8960 5550
F +44(0)20 8969 8668
mail@stiffandtrevillion.com
www.stiffandtrevillion.com

Project	PHOENIX BREWERY BRAMLEY ROAD W10		
Drawing	SECOND FLOOR PLAN AS PROPOSED		
Project No	3127	Drawing No	122
Scale	1:100 @ A1 1:200 @ A3	Date	SEPT 2010
Revision	D	Revised	00/00/0000