

LEASE PLAN

90 BASINGHALL STREET

London, EC2

First Floor

— Lease Demise

Notes:


Care should be taken when drawings are printed to avoid image distortion.

This drawing is issued for lease registration purposes only and further copies should be printed under the appropriate licence.

This lease plan is compiled from client supplied data.

Revisions:

A - Original Issue (April 2011)

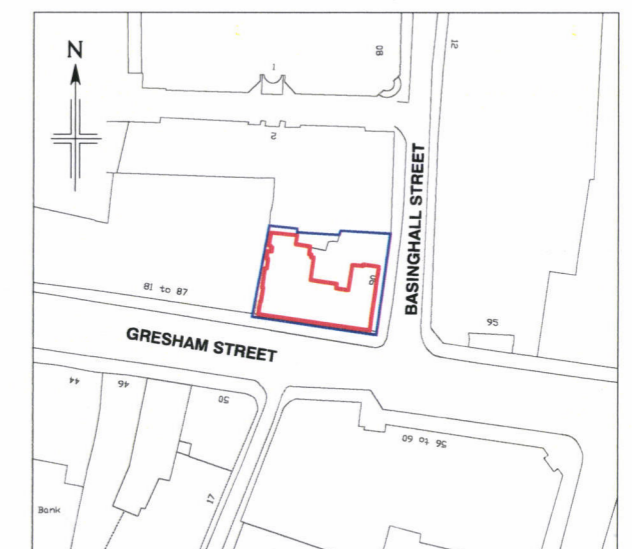

Location Plan

Scale 1:1250

This drawing contains Ordnance Survey data which has been reproduced with the permission of the Controller of Her Majesty's Stationery Office, Crown copyright 2011.

Licence Number 100020449

Dwg No. *Mark* 24926-LP1

Issue A

April 2011

Presentation Scale 1:100 @ A3



Plowman Craven

Regulated by RICS



T +44(0)1582 765566

W www.plowmancraven.co.uk

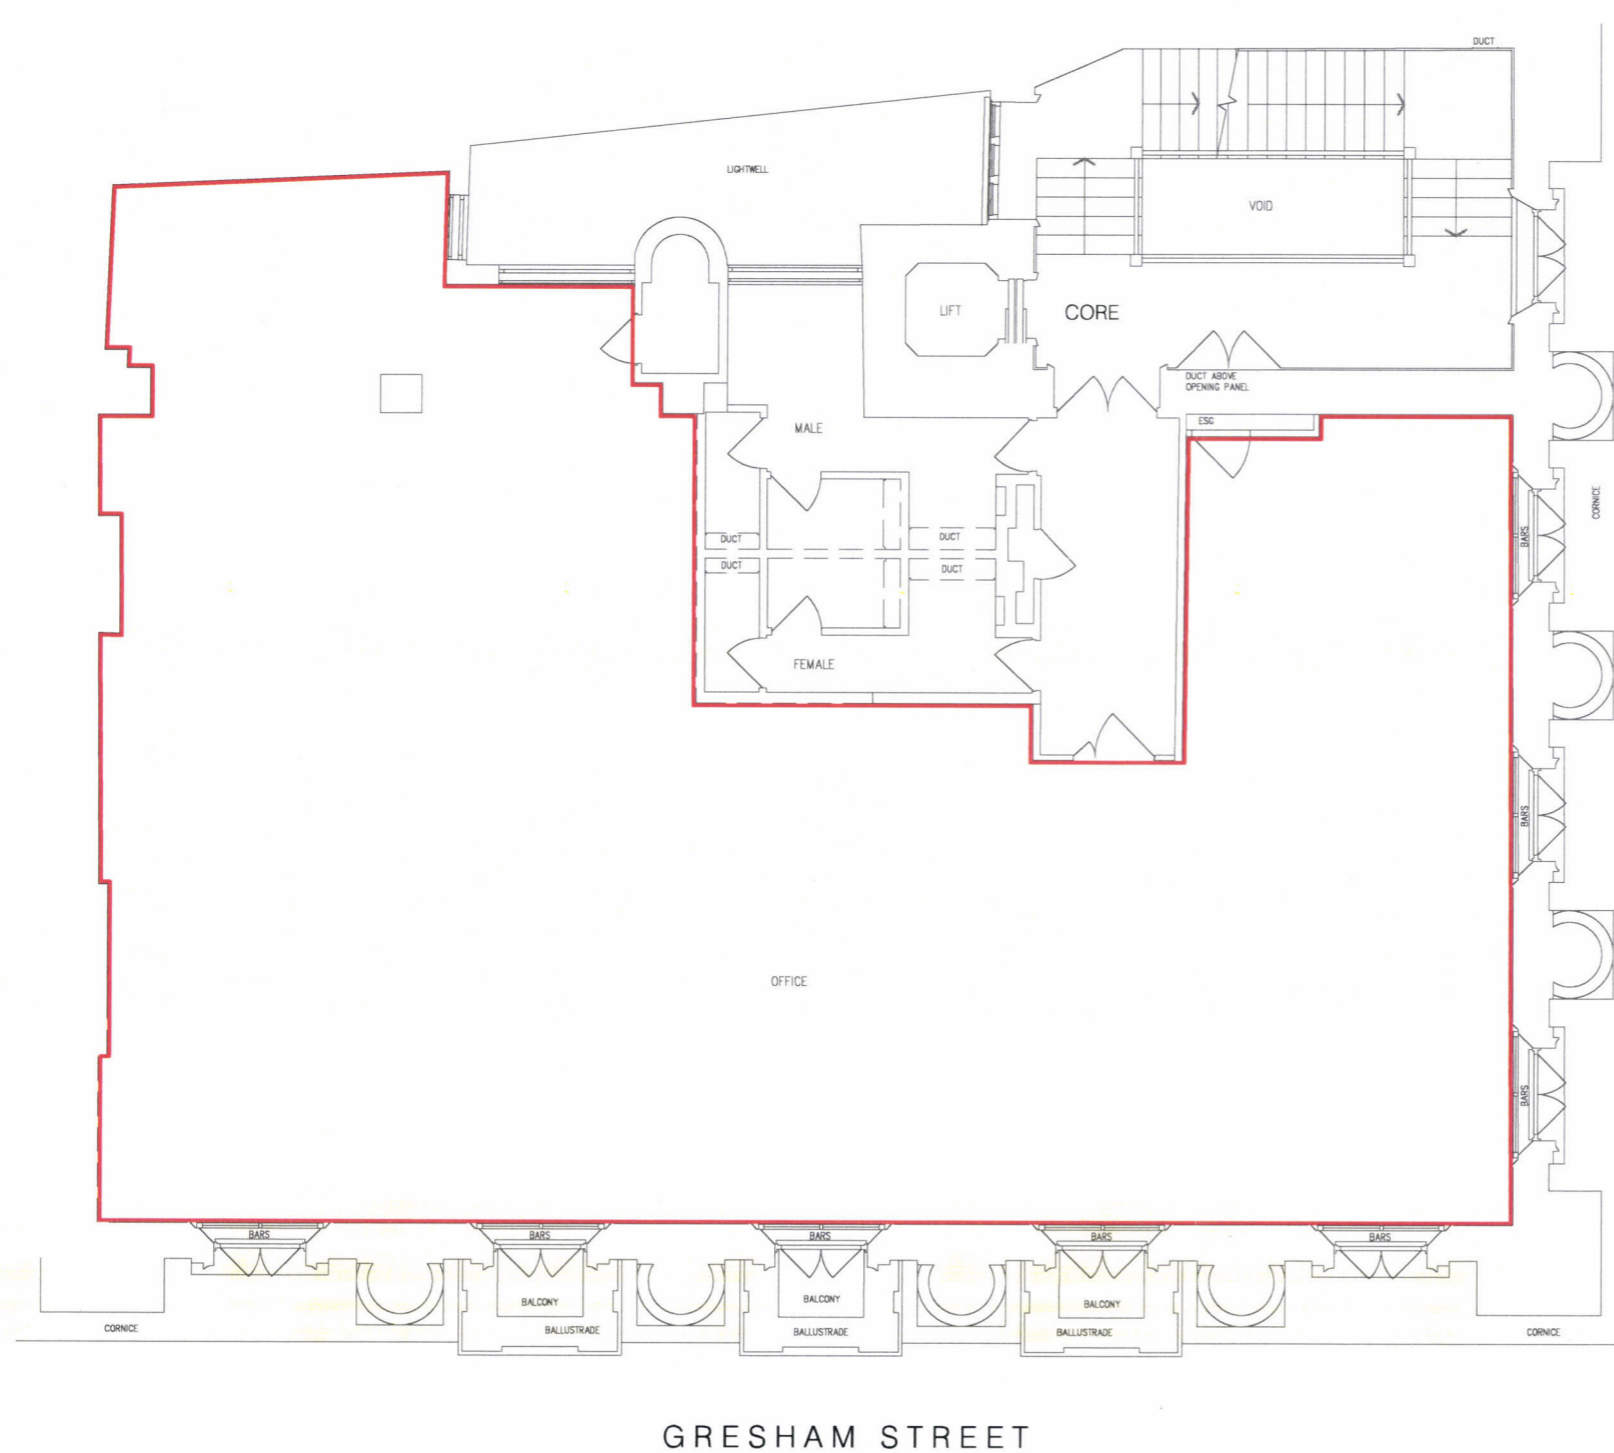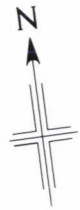

BASINGHALL STREET

GRESHAM STREET

