


**DO NOT SCALE THIS DRAWING**  
Contractor must verify all dimensions on site before commencing any work or preparing manufacturing drawings. If in doubt ask.  
Unless stated otherwise any sun shadows indicated on this drawing are diagrammatic only and do not represent real world shadow casting based on a set location, time & date.

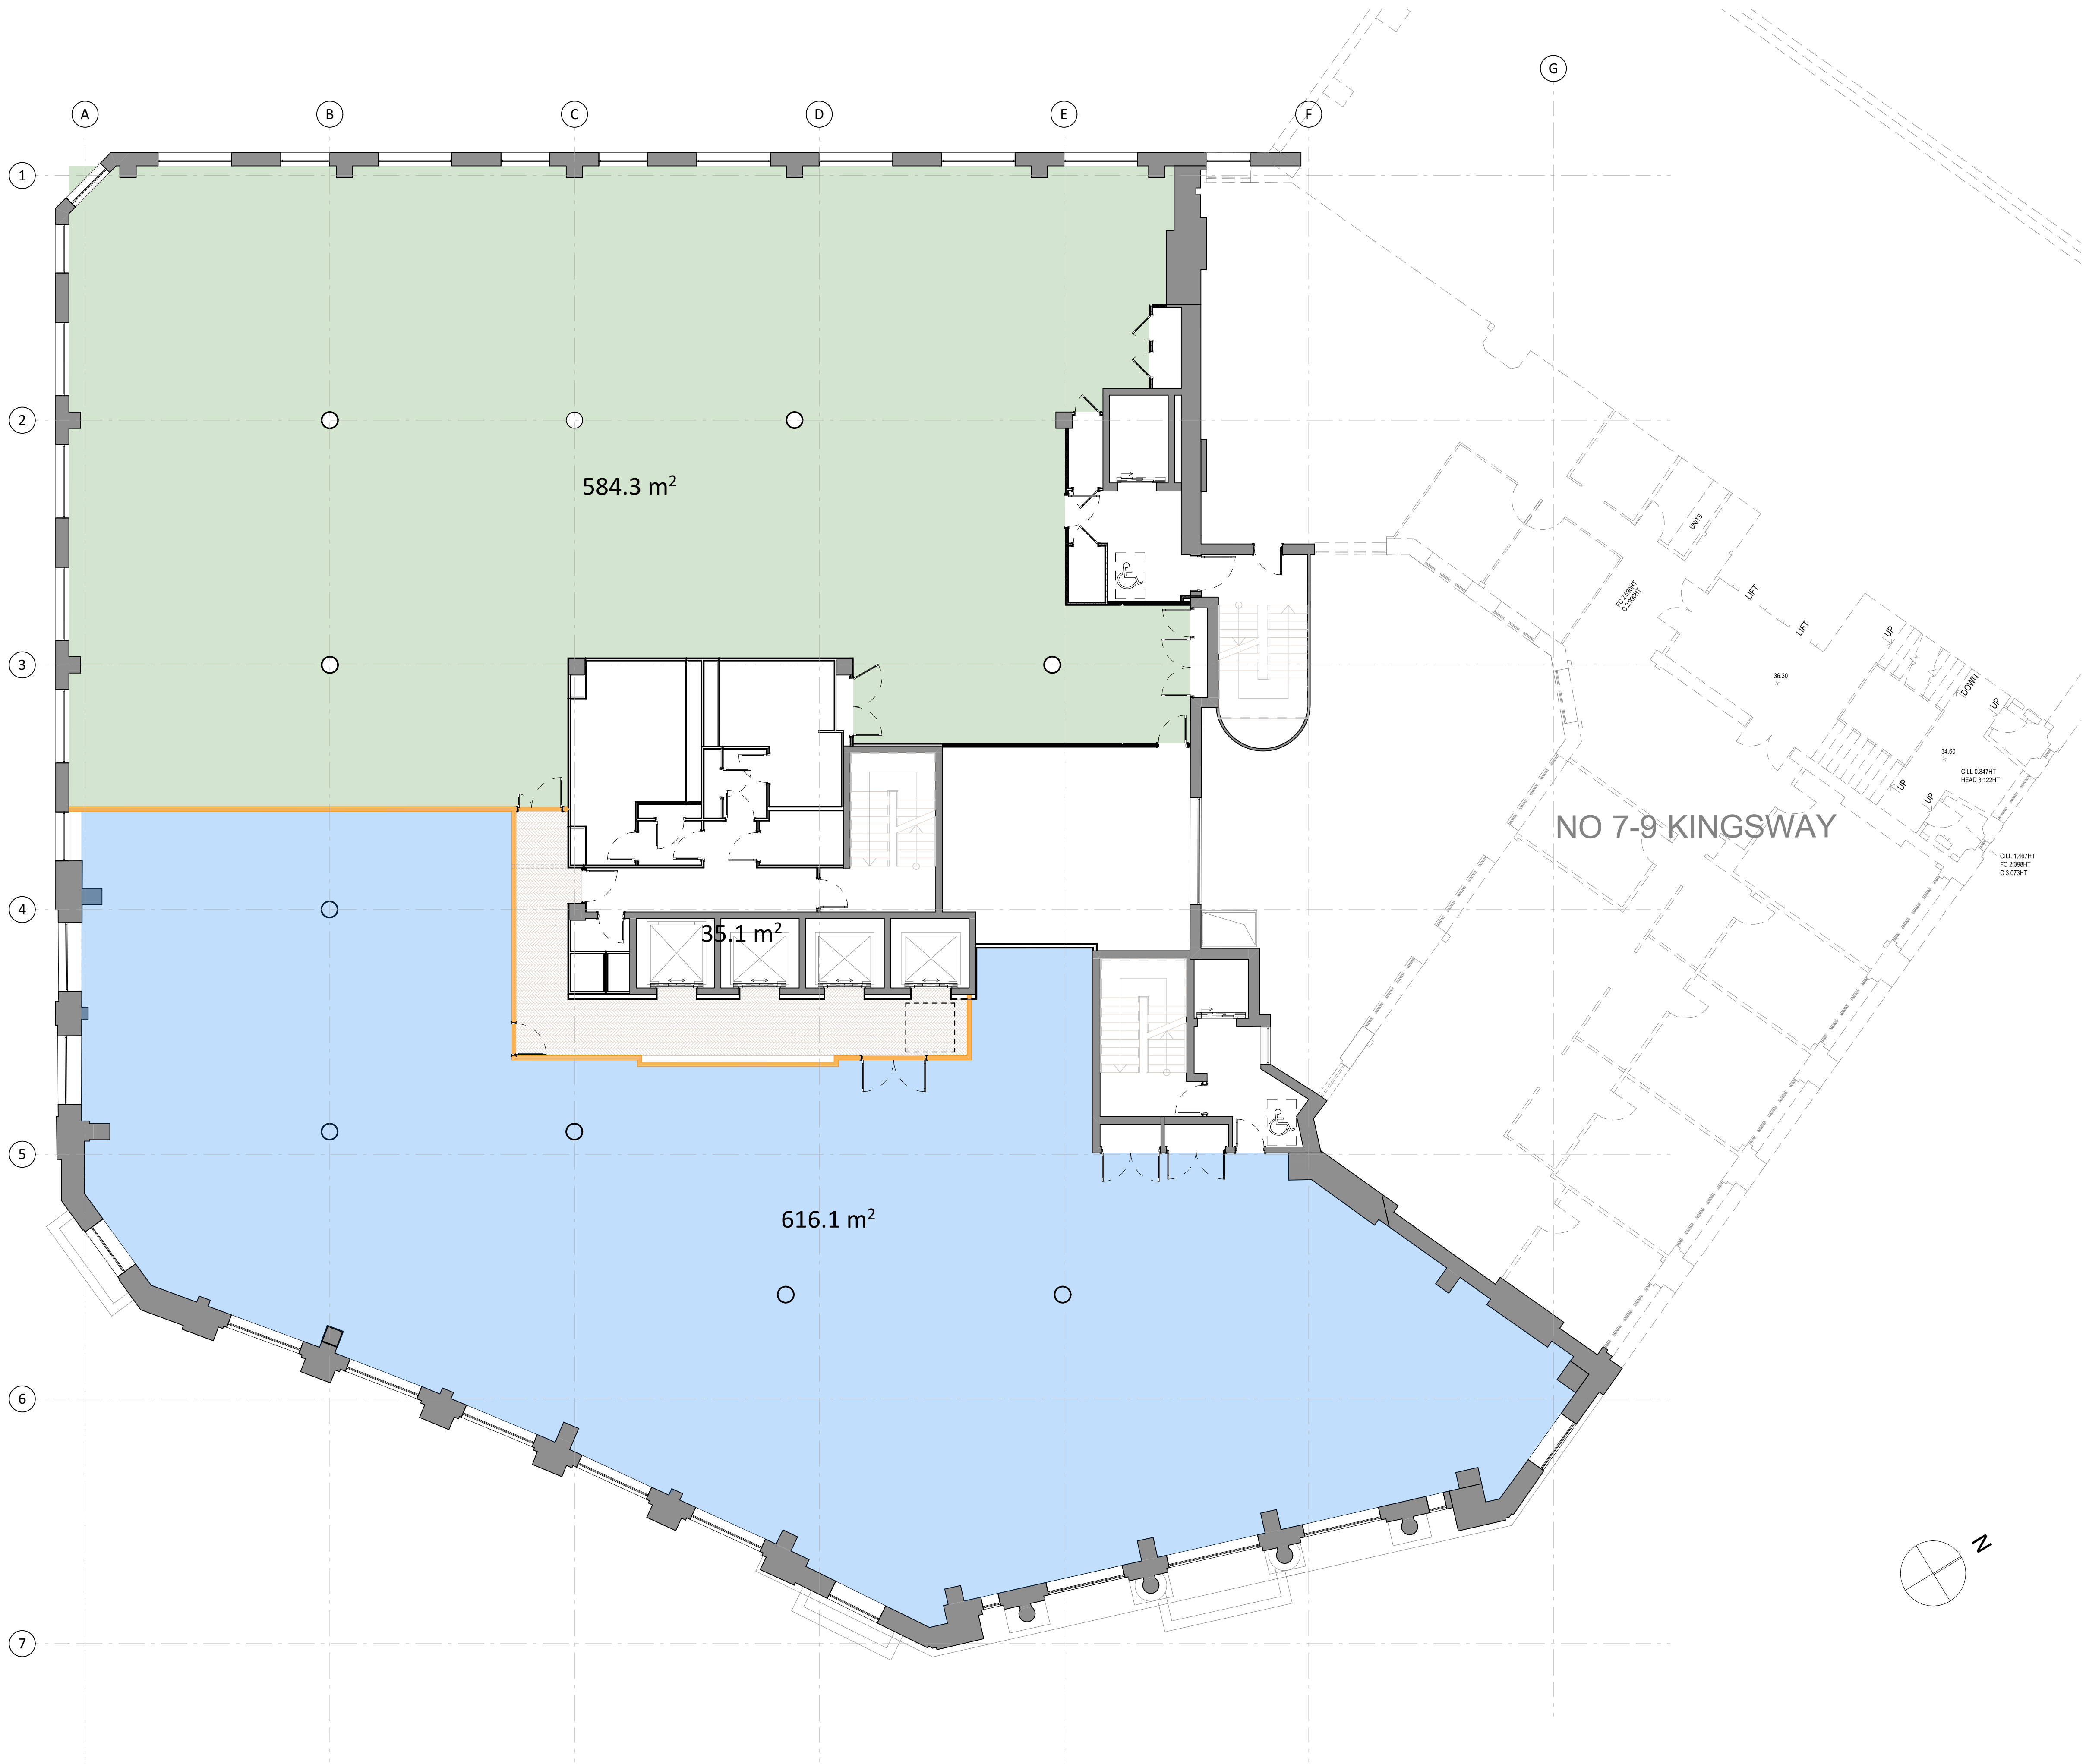

02	New Sub-Division wall line amended	29/04/2025
01	Initial Issue	28/04/2025
Rev	Revision Note	Date

Date	April 2025	Scale	1:100 @A1
------	------------	-------	-----------

Job No.	2460	Status	INFORMATION
---------	------	--------	-------------

Project	BC Kingsway 1 Ltd 5th Floor Sub-Division and Fit-out No 1 Kingsway London WC2B 4BG
---------	--

Title	5th Floor GIA Calculation
-------	---------------------------

BIM File	2460-ASA-XX-GF-DR-A-3213	Revision	P02
----------	--------------------------	----------	-----

Chartered Architects	Post 6 Riverside House Lower Southend Road Wickford, SS11 8BB. Tel 01268 562266 Email info@ayshford.com	AYSHFORD SANSOME
----------------------	--	---------------------