


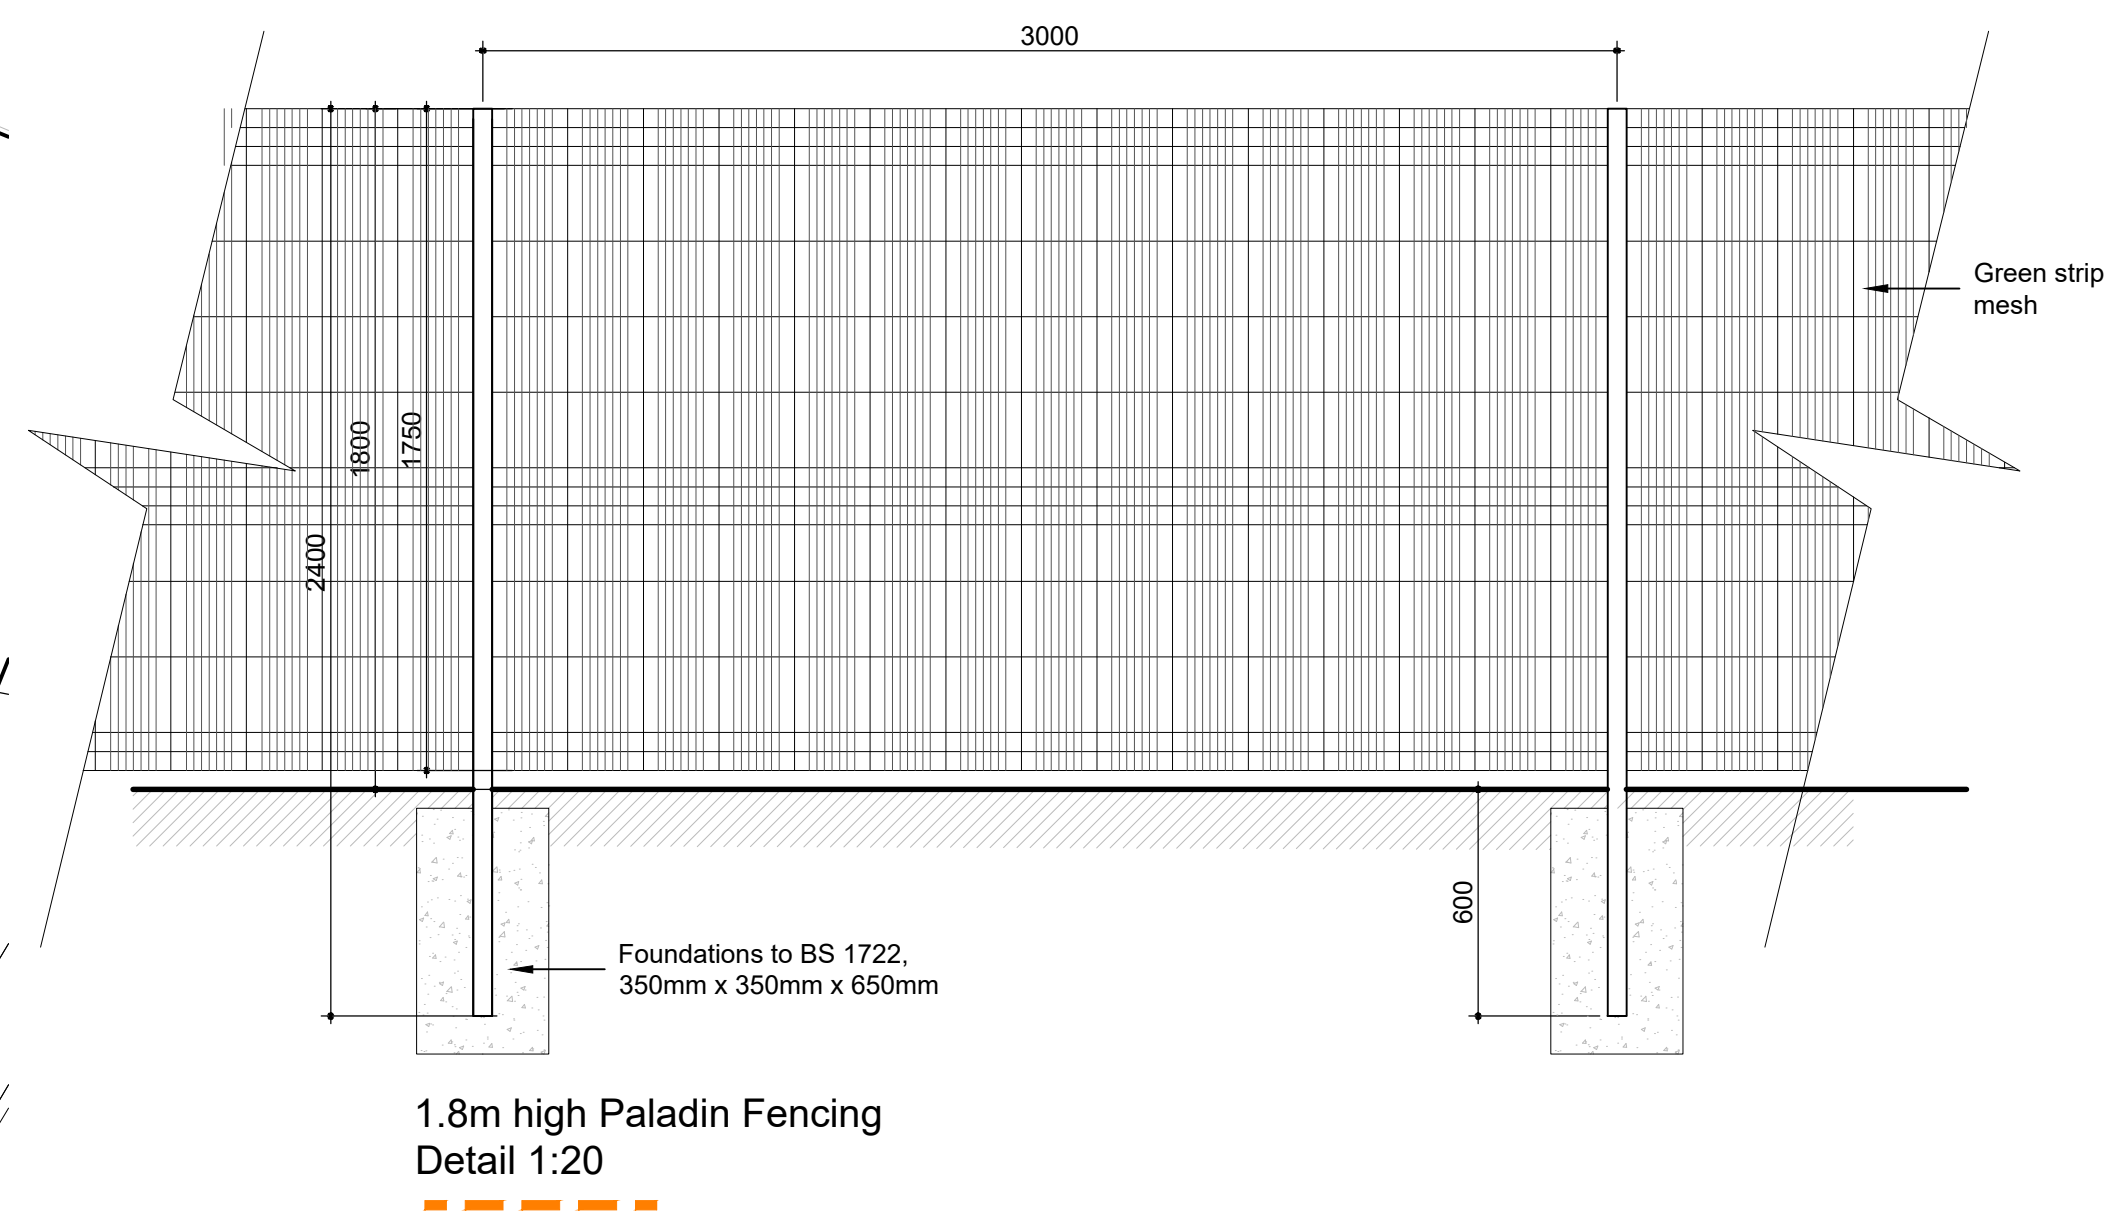

ALL DIMENSIONS AND SETTING OUT ARE TO BE VERIFIED ON SITE AND ALL DISCREPANCIES REFERRED TO THE ARCHITECT BEFORE WORK COMMENCES. COPYRIGHT RESERVED

REV.	DATE	DESCRIPTION
A	2.2.24	Revisions in accordance with client email dated 1.2.24
B	8.2.24	Revisions in accordance with client email dated 7.2.24
C	19.2.24	Revisions in accordance with client email dated 14.2.24
D	26.2.24	Fencing to the service yard changed
E	26.2.25	Directory Sign Board



LEGEND

- Private Area of Tarmac
- Area of Gravel
- Area of Road Planings
- Directory Sign Board
- 1.8m high fencing



project
WITHAM ENTERPRISE PARK
NEWARK ROAD
LINCOLN

drawing
Proposed Site Layout

scale
1:200@ A1

date
AUG 23

drawn
KSC


checked

drawing no.
8272S-BR-50

revision
E

john roberts architects

1 James Street . Lincoln . LN2 1GD
T: 01522 533441 . F: 01522 512888
E: admin@jrarchitects.co.uk
www.jrarchitects.co.uk

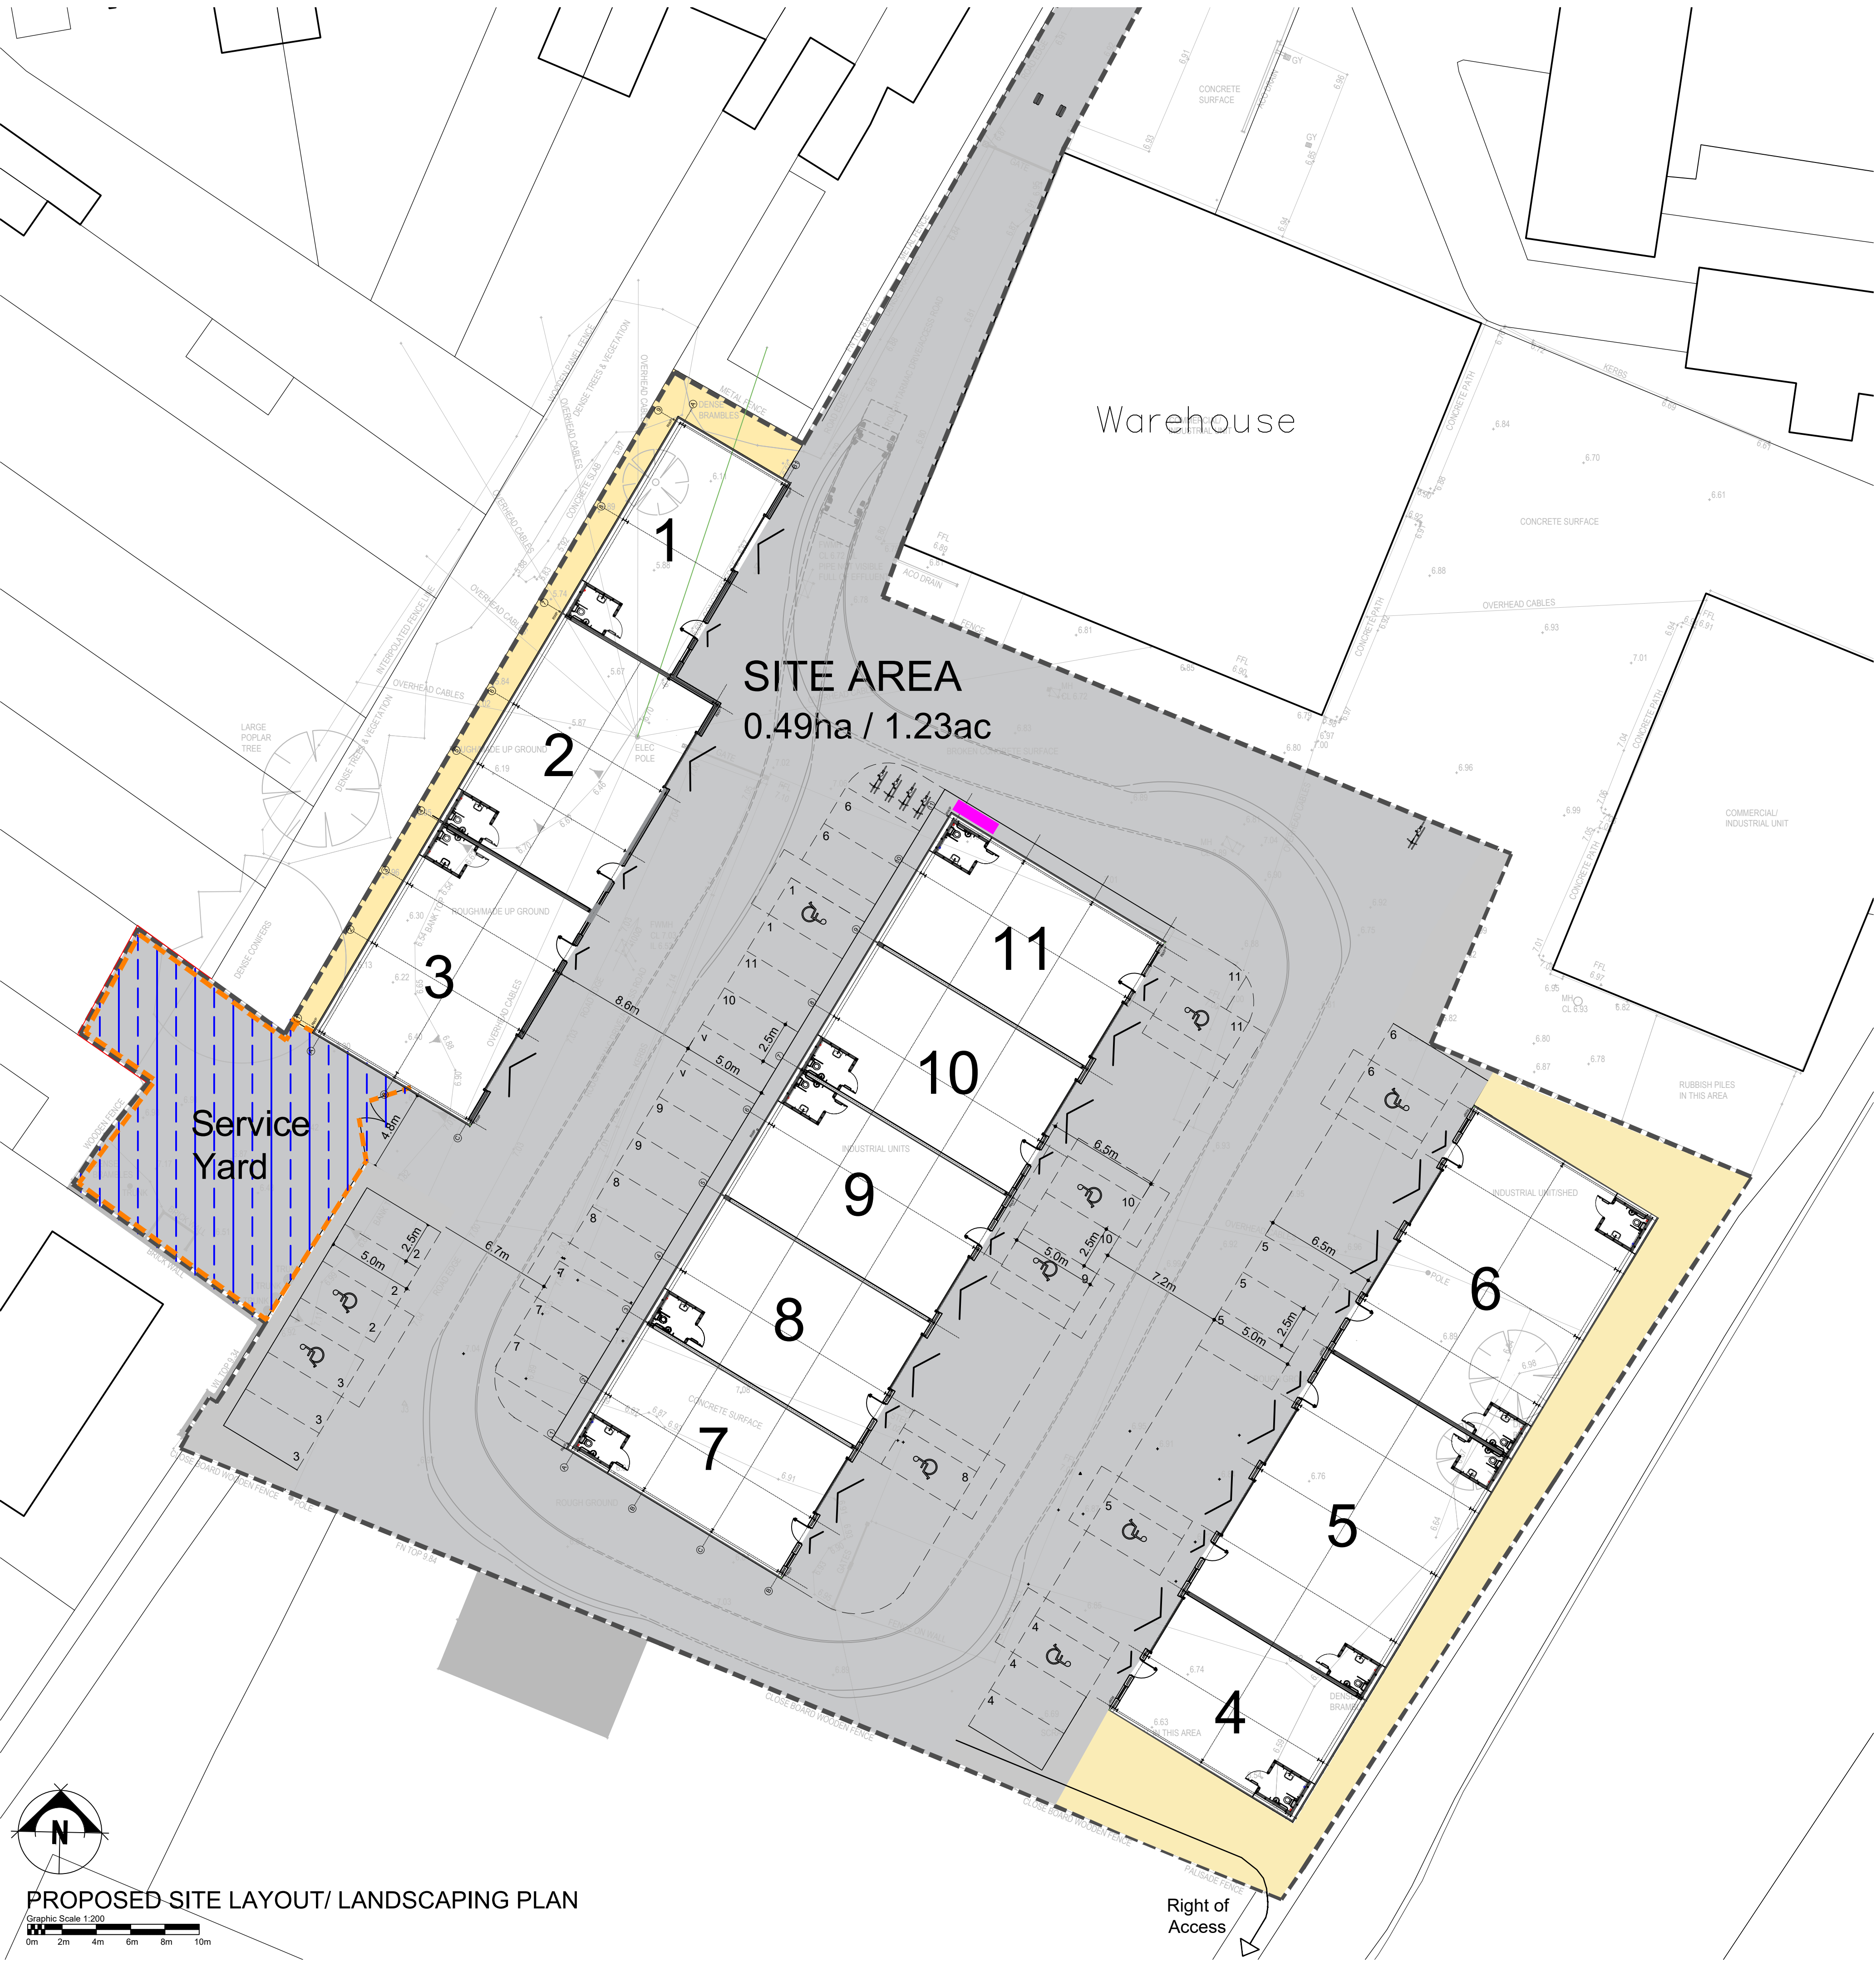

PROPOSED SITE LAYOUT/ LANDSCAPING PLAN

Graphic Scale 1:200

0m 2m 4m 6m 8m 10m