

FLOOR FINISH




Carpet Tile
REF: GREZZO AB64 9930 by Desso
(App.45 SQM)



TIMBER EFFECT HERRINGBONE LAMINATE
REF: MYSY - 8MM HERRINGBONE LAMINATE
FLOORING - NEWPORT BEIGE OAK



VINYL FLOOR
WITH ANTI SLIP STAIR NOSING - ANTIQUE BRASS
REF: NATURALE CEPPO BY KARNEAN
COMMUNAL AREA
STAIRCASE

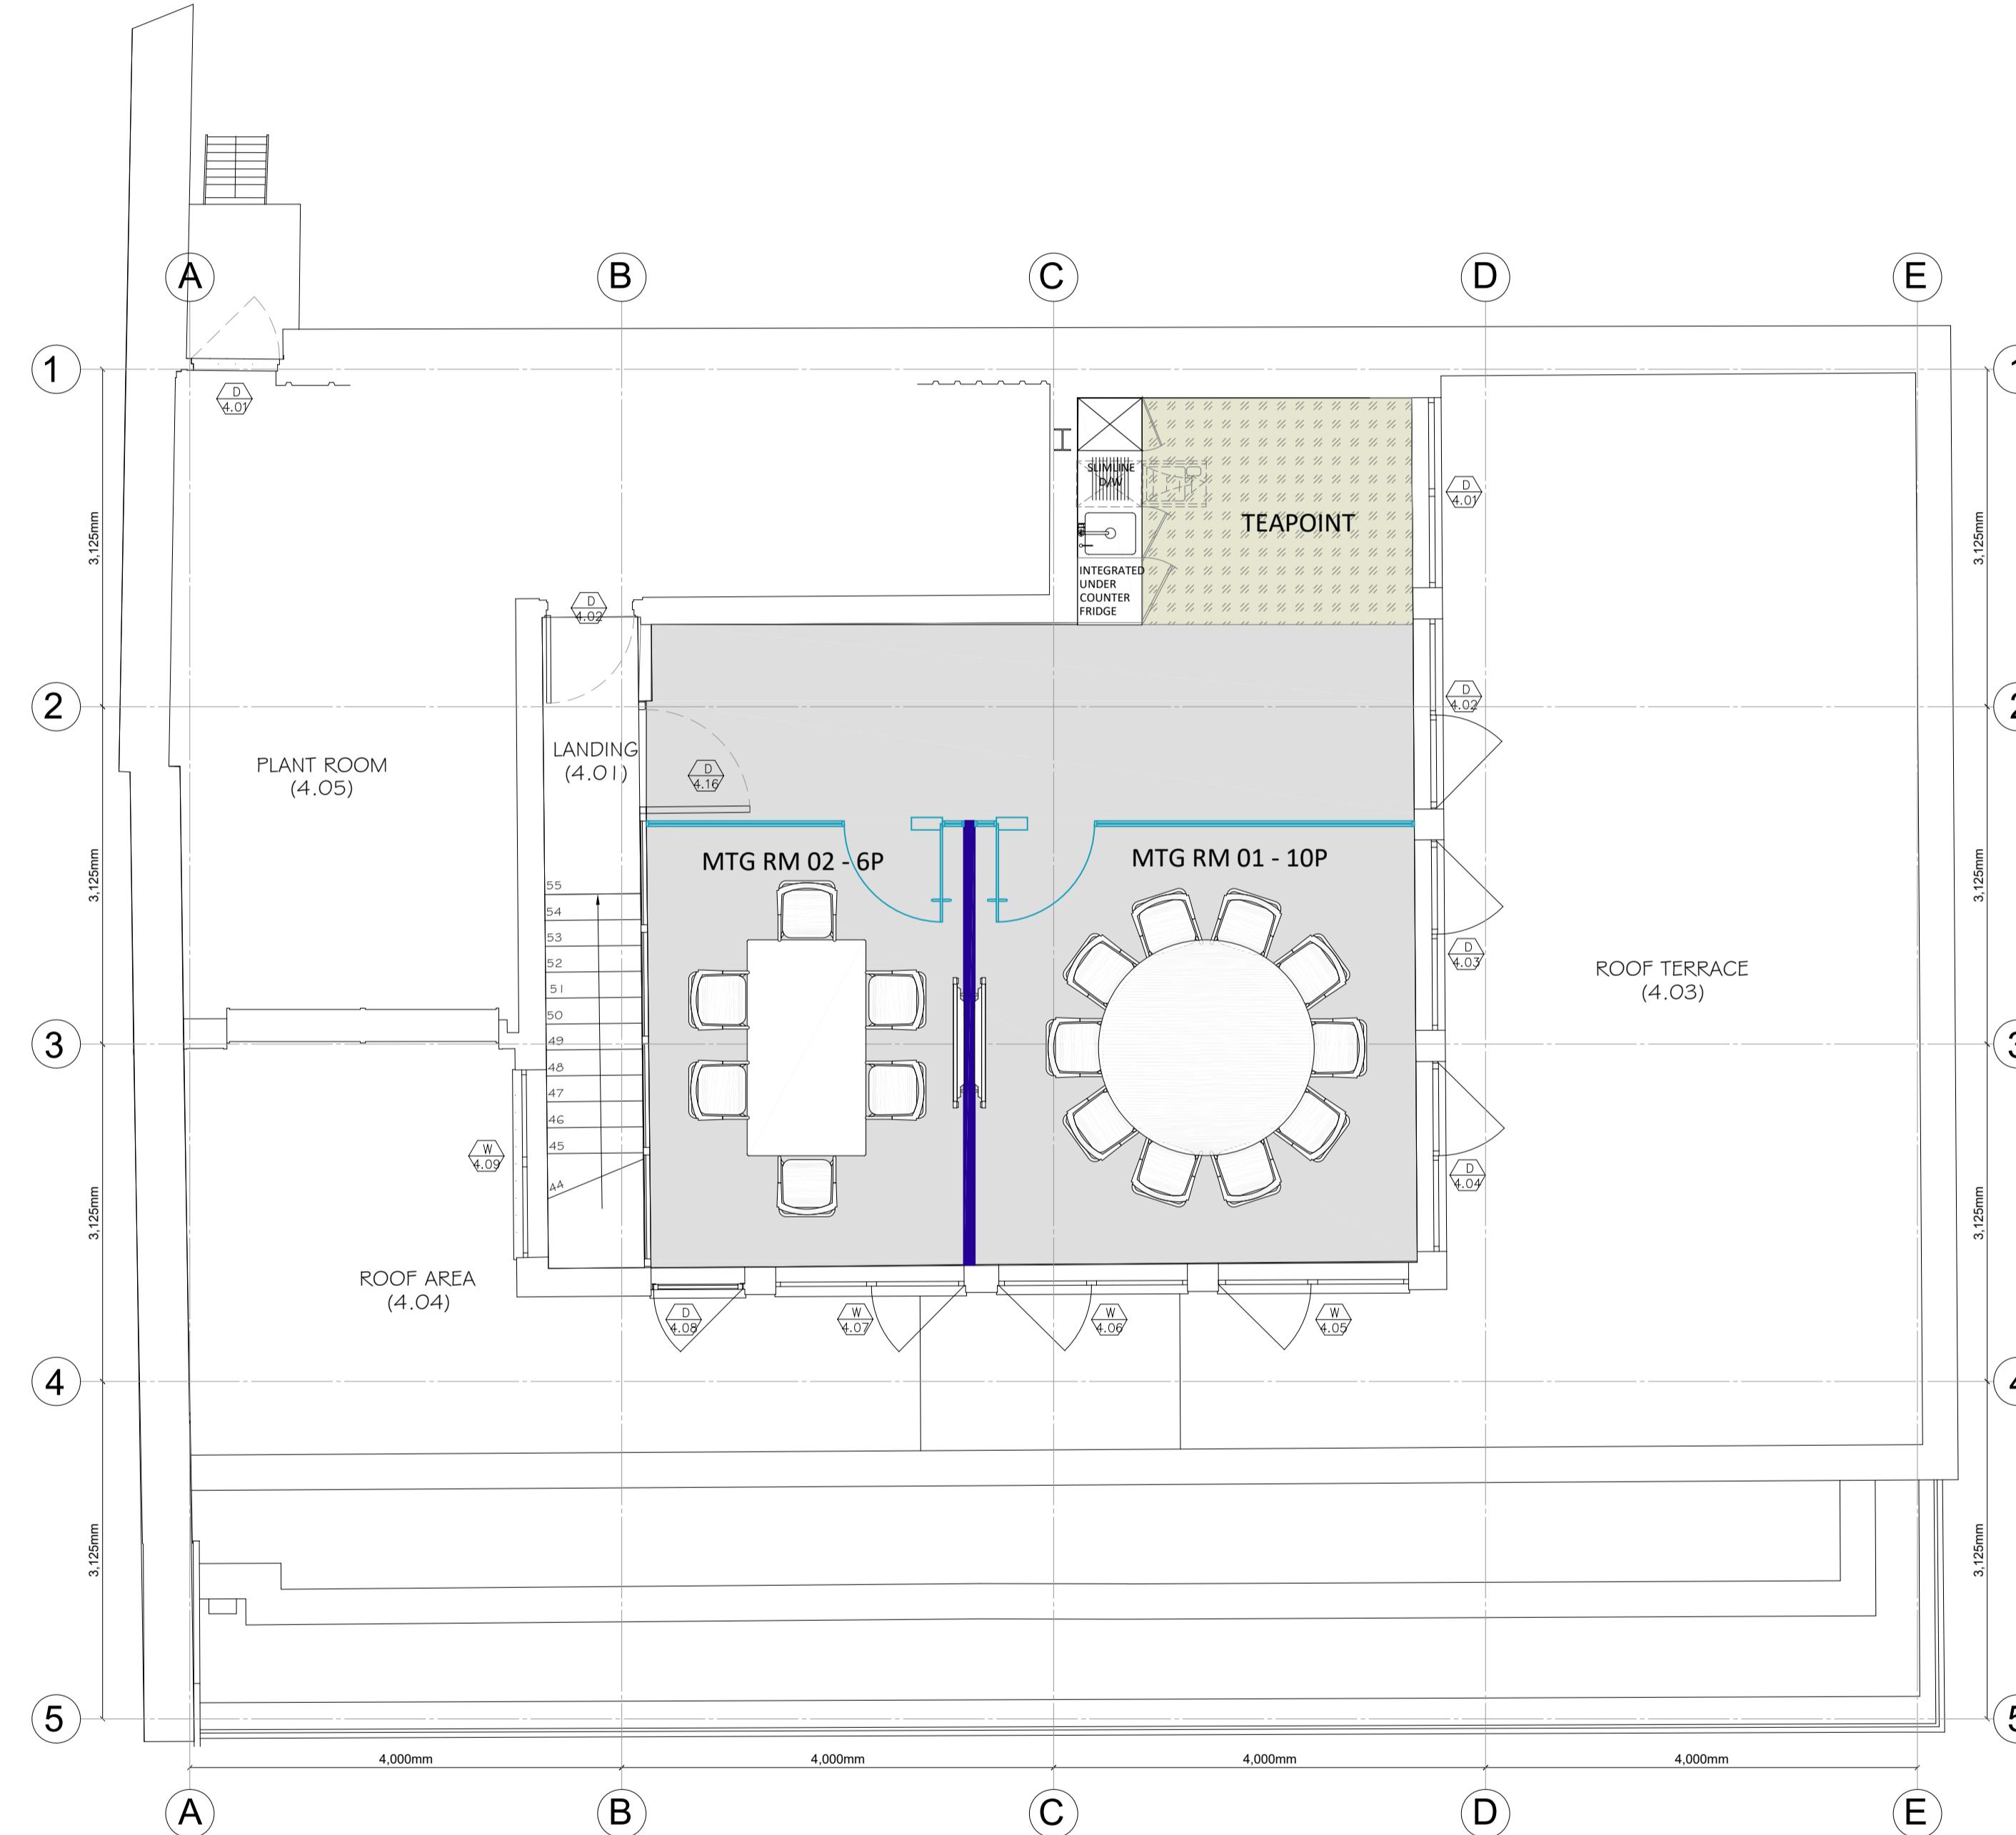

PARTITION KEYS

- EXISTING PARTITION
- NEW GLAZED PARTITION
SINGLE ACOUSTIC LAMINATE GLAZED
- NEW SOLID PARTITION
- NEW GLAZED DOOR

D	Testfit Options	05.01.25
	SP	
	BH	
	Draft	
C	Floor finish amended	08.09.25
	SP	
	BH	
	Draft	
B	Teapoint unit location amended	08.08.25
	SP	
	BH	
	Draft	
A	FF amended.	11.06.25
	SP	
	BH	
	Draft	

TITLE GA-4FL-SK01

STATUS DRAFT



81 Chancery Lane
London
WC2A 1DD

www.constructivespace.com
E: info@constructivespace.com
T: 0203 4409870

CONSTRUCTIVE
SPACE

CLIENT

9 ORANGE STREET

PROJECT
9 ORANGE STREET
LONDON
WC2H 7DQ

DESCRIPTION
4FL
GENERAL ARRANGEMENT
PROPOSED

DATE 07.02.25 DRAWN BY SP

SCALE 1:50@A1 CHECKED BY BH

DRAWING NO REV

OS_A_4_GA_SK01 D

do not scale from drawing, all discrepancies to be reported to the designer
immediately.
all dimensions are subject to site checks, this drawing is the copyright of Constructive
Space and may not be reproduced in any form without prior written consent