


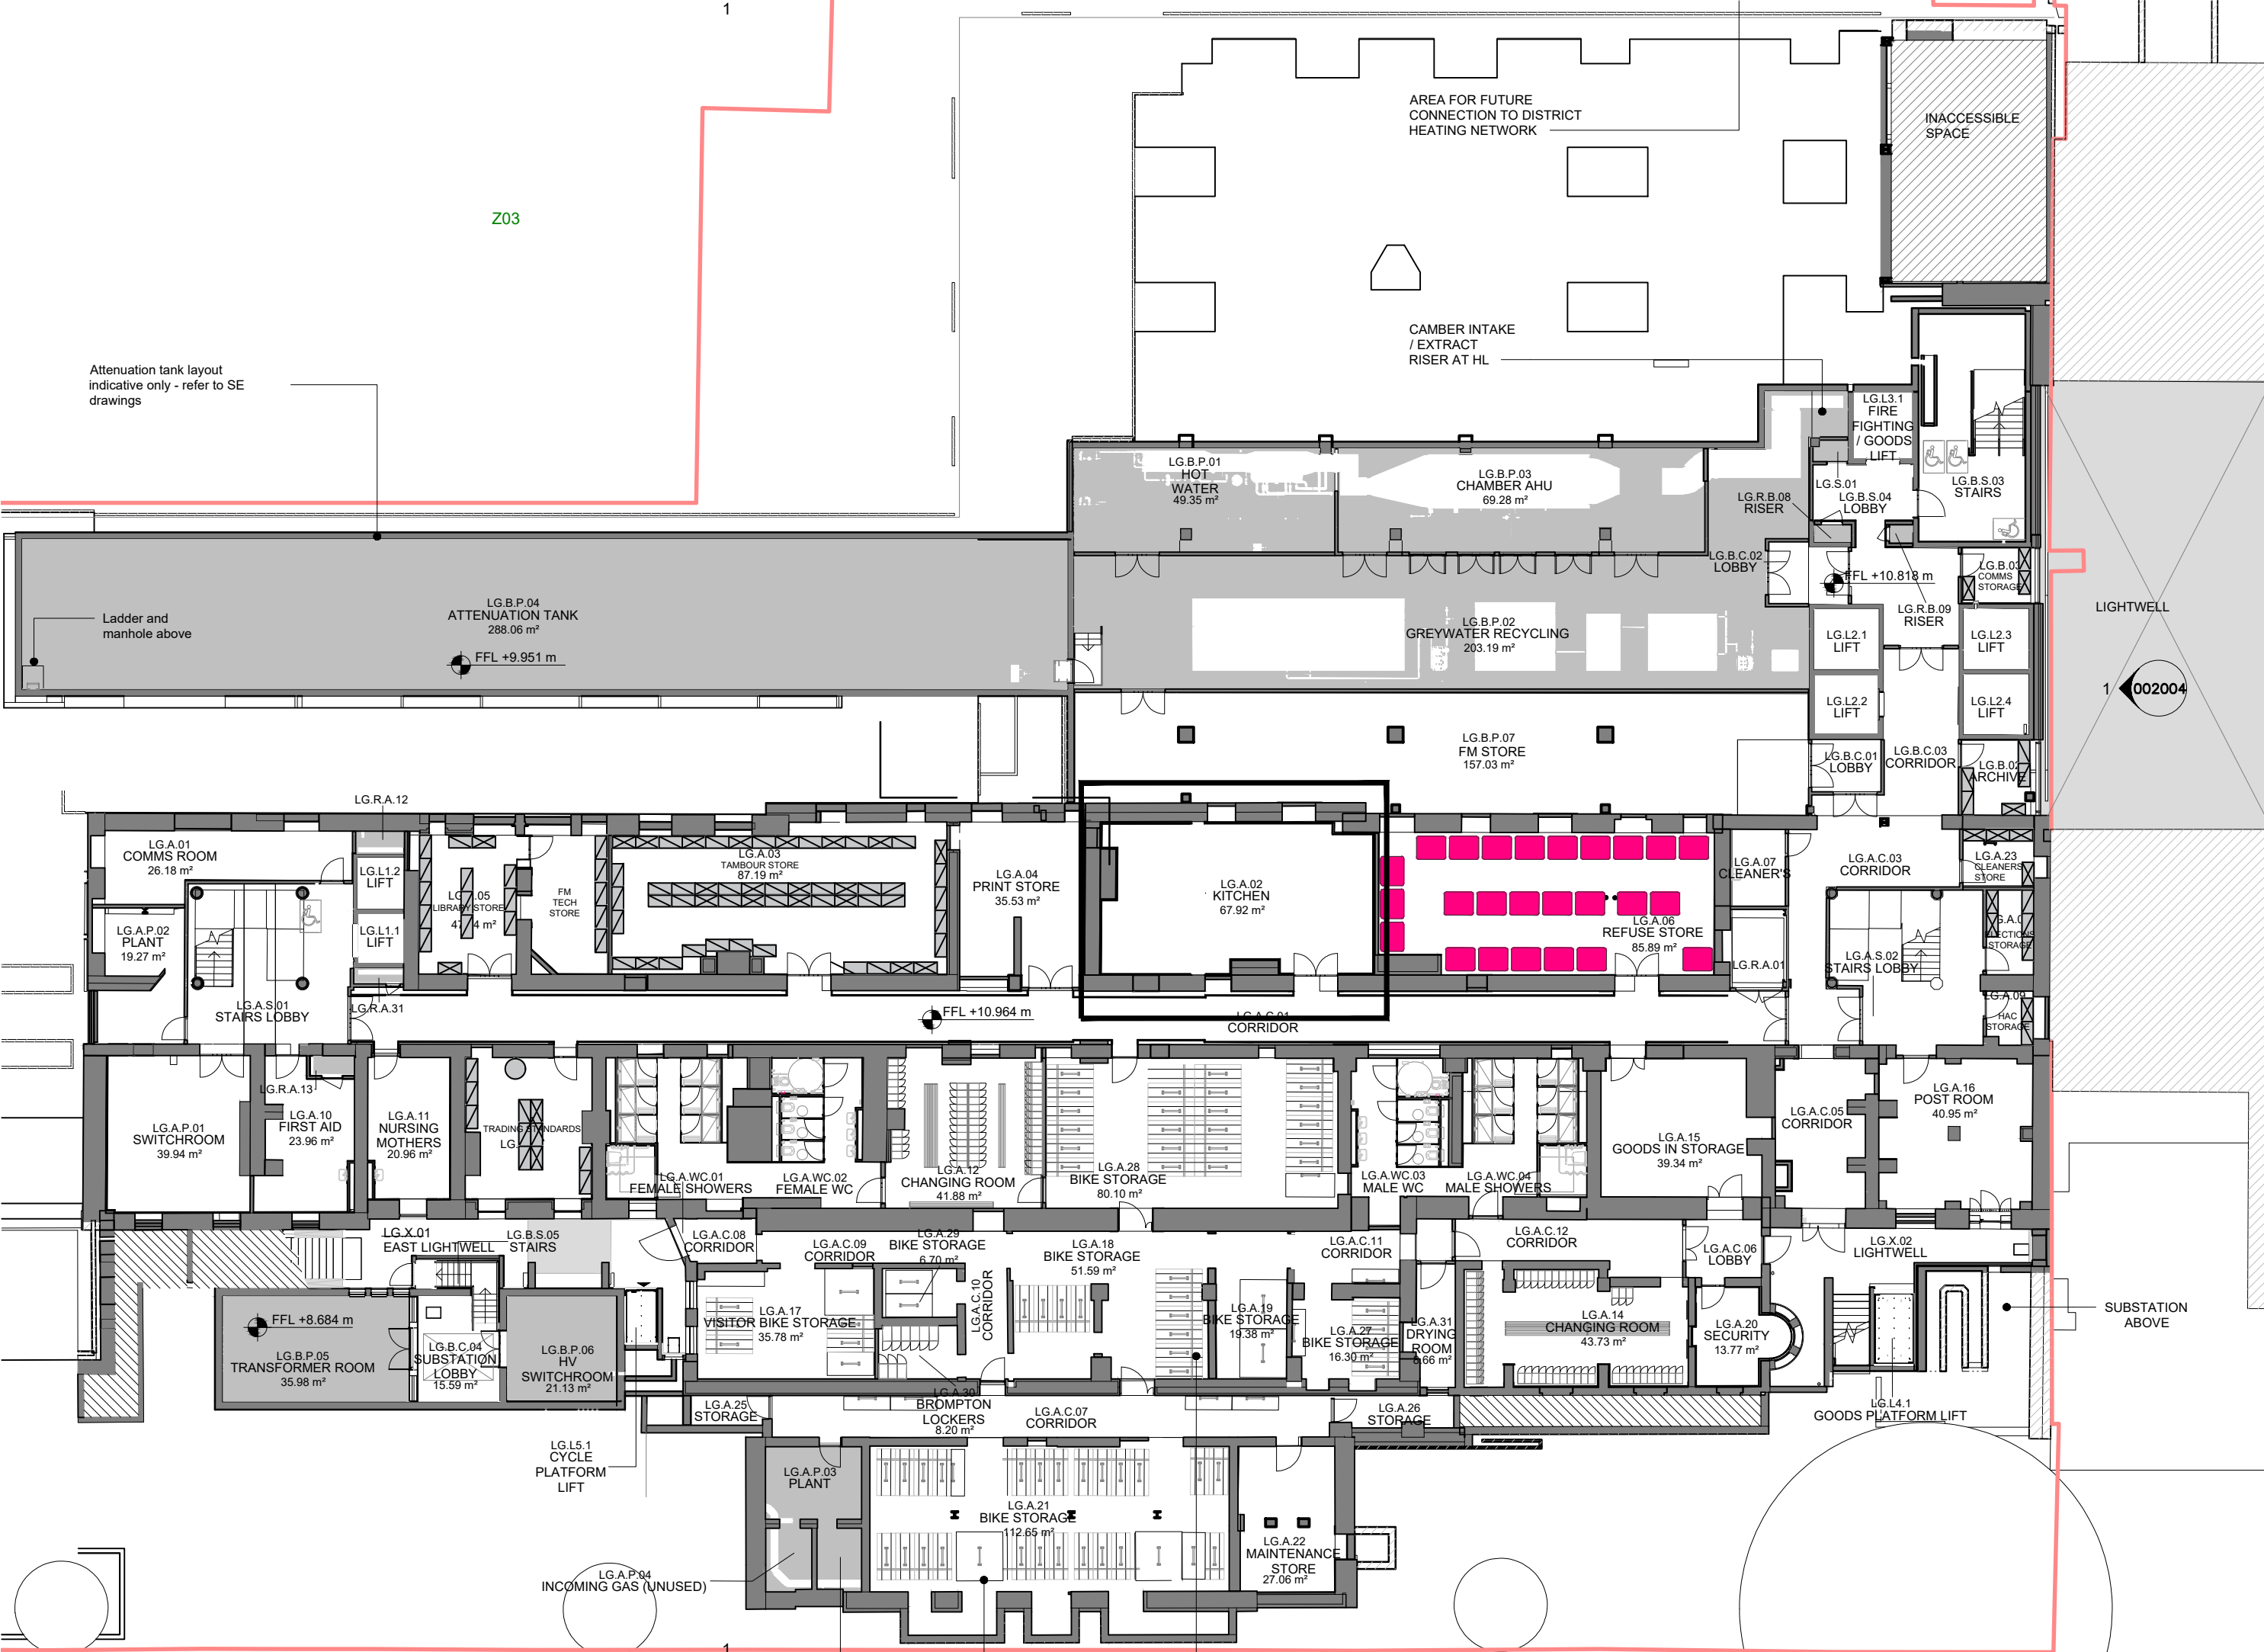

Z03

Attenuation tank layout  
indicative only - refer to SE  
drawings

AREA FOR FUTURE  
CONNECTION TO DISTRICT  
HEATING NETWORK

INACCESSIBLE  
SPACE

CAMBER INTAKE  
/ EXTRACT  
RISER AT HL

Ladder and  
manhole above

LG.B.P.04  
ATTENUATION TANK  
288.06 m<sup>2</sup>

FFL +9.951 m

LG.B.P.03  
CHAMBER AHU  
69.28 m<sup>2</sup>

LG.B.P.02  
GREYWATER RECYCLING  
203.19 m<sup>2</sup>

LG.B.P.07  
FM STORE  
157.03 m<sup>2</sup>

LG.L3.1  
FIRE  
FIGHTING  
/ GOODS  
LIFT

LG.S.01  
LG.B.S.04  
LOBBY

LG.B.S.03  
STAIRS

LG.R.B.08  
RISER

LG.B.C.02  
LOBBY

LG.R.B.09  
RISER

LG.L2.1  
LIFT

LG.L2.2  
LIFT

LG.B.C.01  
LOBBY

LG.B.C.03  
CORRIDOR

LG.B.03  
COMMS  
STORAGE

LG.L2.3  
LIFT

LG.L2.4  
LIFT

LG.B.07  
ARCHIVE

LIGHTWELL

1 002004

LG.R.A.12

LG.A.01  
COMMS ROOM  
26.18 m<sup>2</sup>

LG.A.P.02  
PLANT  
19.27 m<sup>2</sup>

LG.A.S.01  
STAIRS LOBBY

LG.L1.2  
LIFT

LG.L1.1  
LIFT

LG.A.05  
LIBRARY STORE  
41.4 m<sup>2</sup>

FM  
TECH  
STORE

LG.A.03  
TAMBOUR STORE  
87.19 m<sup>2</sup>

LG.A.04  
PRINT STORE  
35.53 m<sup>2</sup>

LG.A.02  
KITCHEN  
67.92 m<sup>2</sup>

LG.A.06  
REFUSE STORE  
85.89 m<sup>2</sup>

LG.A.07  
CLEANER'S

LG.A.C.03  
CORRIDOR

LG.A.23  
CLEANER'S  
STORE

LG.A.09  
FAC  
STORAGE

LG.A.S.02  
STAIRS LOBBY

LG.A.P.01  
SWITCHROOM  
39.94 m<sup>2</sup>

LG.R.A.13

LG.A.10  
FIRST AID  
23.96 m<sup>2</sup>

LG.A.11  
NURSING  
MOTHERS  
20.96 m<sup>2</sup>

TRADING  
STANDARDS  
LG

LG.A.WC.01  
FEMALE SHOWERS

LG.A.WC.02  
FEMALE WC

LG.A.12  
CHANGING ROOM  
41.88 m<sup>2</sup>

LG.A.28  
BIKE STORAGE  
80.10 m<sup>2</sup>

LG.A.WC.03  
MALE WC

LG.A.WC.04  
MALE SHOWERS

LG.A.15  
GOODS IN STORAGE  
39.34 m<sup>2</sup>

LG.A.C.05  
CORRIDOR

LG.A.16  
POST ROOM  
40.95 m<sup>2</sup>

LG.X.01  
EAST LIGHTWELL

LG.B.S.05  
STAIRS

LG.A.C.08  
CORRIDOR

LG.A.C.09  
CORRIDOR

LG.A.29  
BIKE STORAGE  
6.70 m<sup>2</sup>

LG.A.18  
BIKE STORAGE  
51.59 m<sup>2</sup>

LG.A.C.11  
CORRIDOR

LG.A.C.12  
CORRIDOR

LG.A.C.06  
LOBBY

LG.X.02  
LIGHTWELL

FFL +8.684 m  
LG.B.P.05  
TRANSFORMER ROOM  
35.98 m<sup>2</sup>

LG.B.C.04  
SUBSTATION  
LOBBY  
15.59 m<sup>2</sup>

LG.B.P.06  
HV  
SWITCHROOM  
21.13 m<sup>2</sup>

LG.A.17  
VISITOR BIKE STORAGE  
35.78 m<sup>2</sup>

LG.A.C.10  
CORRIDOR

LG.A.20  
BIKE STORAGE  
19.38 m<sup>2</sup>

LG.A.27  
BIKE STORAGE  
16.30 m<sup>2</sup>

LG.A.31  
DRYING  
ROOM  
5.66 m<sup>2</sup>

LG.A.14  
CHANGING ROOM  
43.73 m<sup>2</sup>

LG.A.20  
SECURITY  
13.77 m<sup>2</sup>

LG.L4.1  
GOODS PLATFORM LIFT

SUBSTATION  
ABOVE

LG.L5.1  
CYCLE  
PLATFORM  
LIFT

LG.A.P.03  
PLANT

LG.A.21  
BIKE STORAGE  
112.65 m<sup>2</sup>

LG.A.22  
MAINTENANCE  
STORE  
27.06 m<sup>2</sup>

LG.A.P.04  
INCOMING GAS (UNUSED)

002001

KEY