


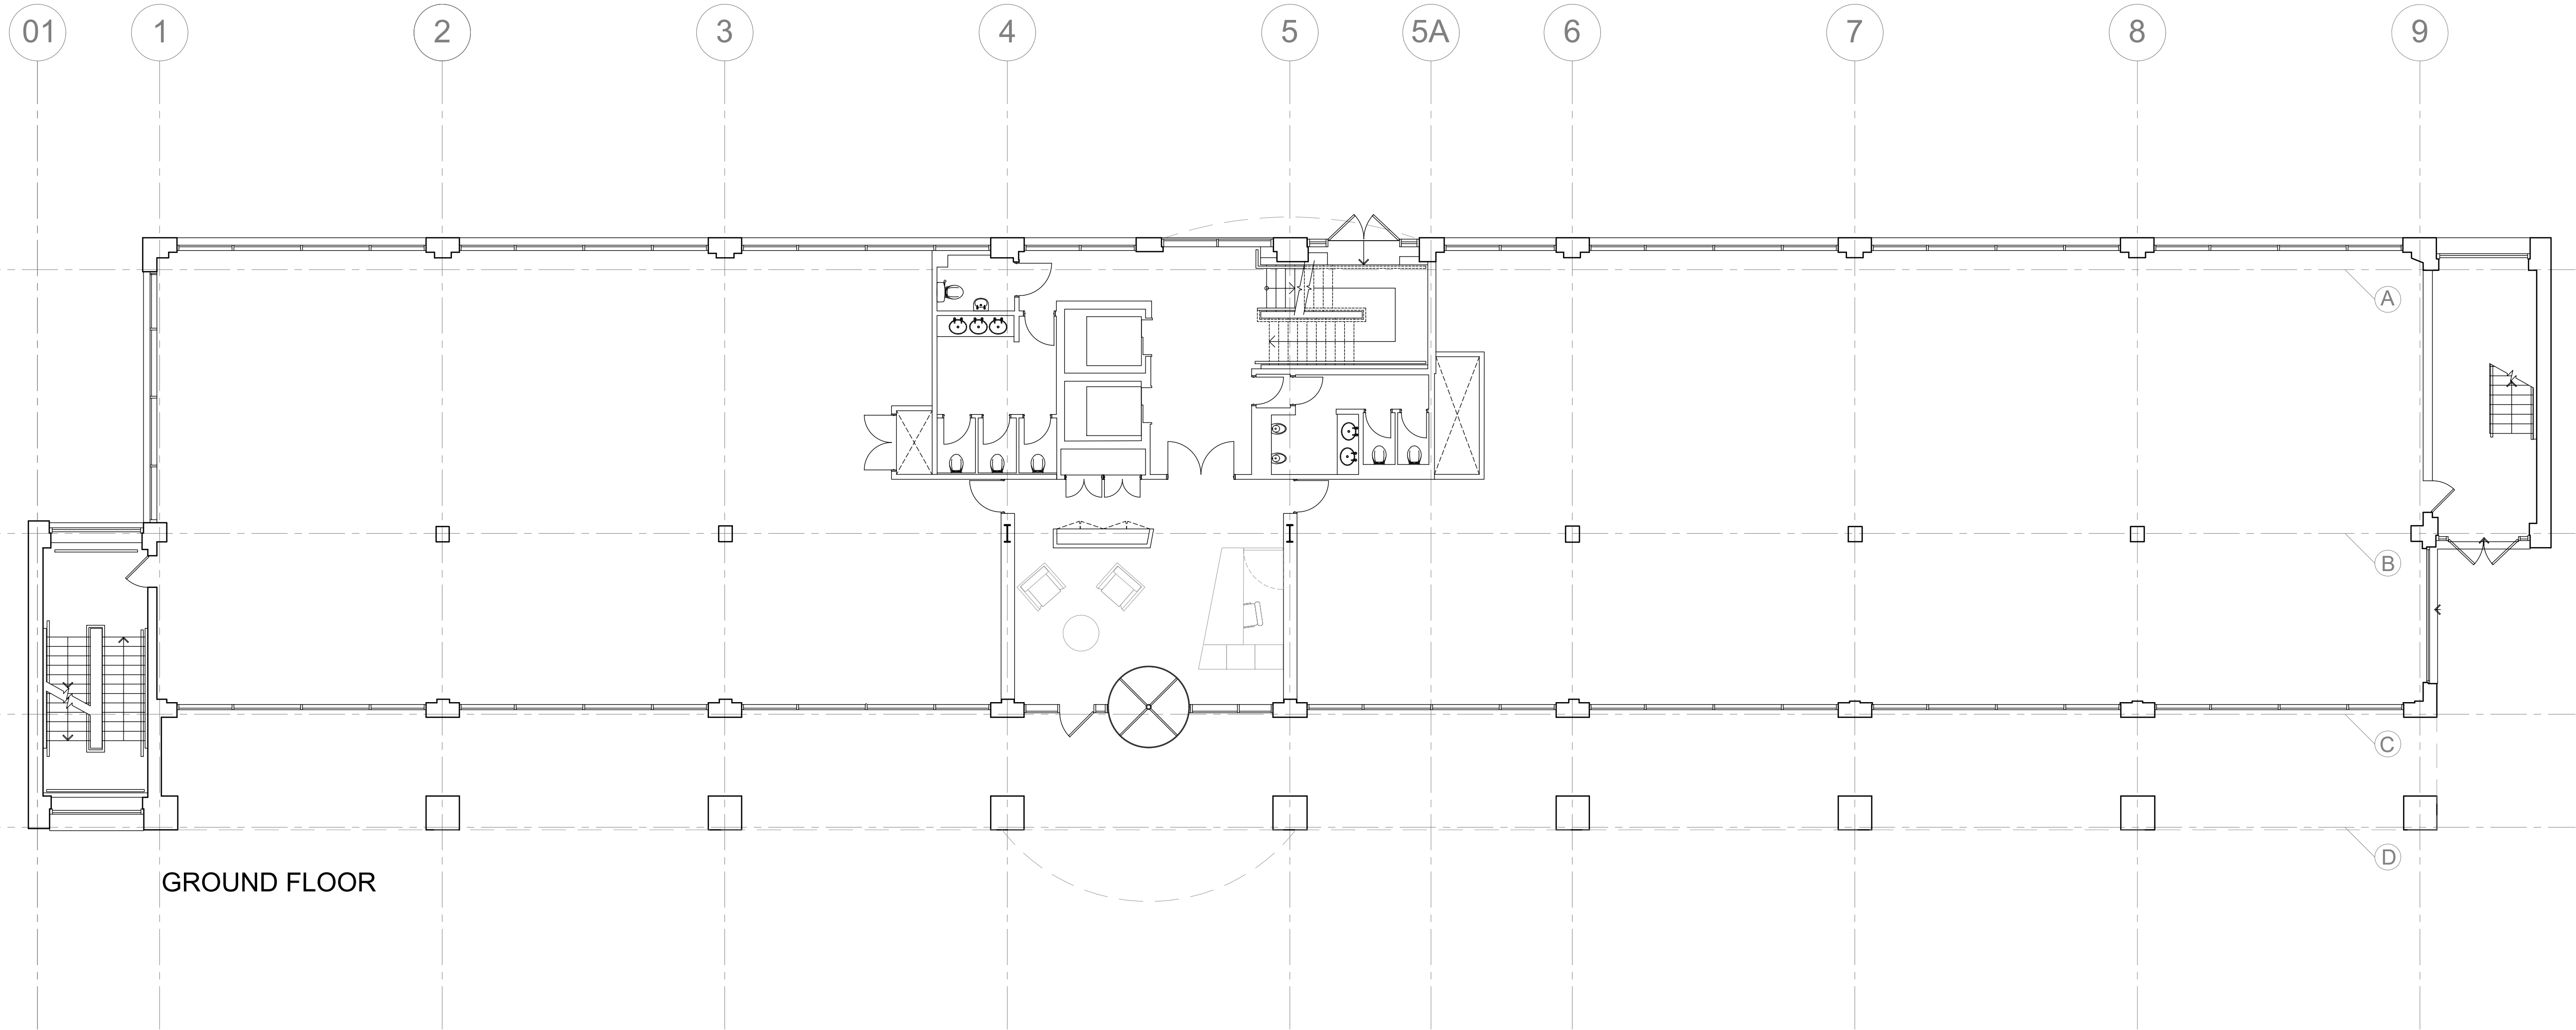

- NOTES
- DO NOT SCALE FROM THIS DRAWING.
 - ALL DIMENSIONS MUST BE CHECKED ON SITE.
 - ALL RIGHTS RESERVED, NO REPRODUCTION IN ANY MATERIAL FORM IS PERMITTED WITHOUT CONSENT.
 - THIS DRAWING IS COPYRIGHT OF MHBC CUMMING.

REVISIONS			
No.	DATE	DETAILS	INITIALS
A	16.04.21	Revised as clouded	AR
B	29.06.21	Service duct revised	AR

client
SCHRODER REAL ESTATE

project
ALTIVS HOUSE

title
PROPOSED GROUND FLOOR
PLAN

scales
1:100 @ A1

date	02-12-19	drawn	AR	checked	JS
------	----------	-------	----	---------	----

drawing no.	1241-200	revision	B
-------------	----------	----------	---

mhbc

CUMMING

4 St Paul's Churchyard, London, EC4M 8AY

TEL: 020 7029 3888 - E: info@mhbccumming.com

www.mhbccumming.com

