


NORTH WEST ELEVATION

| KEY | |
|-----|--|
| ① | Built-up roof system Colour: Goosewing Grey |
| ② | Eaves and verge flashings. Colour: Zeus |
| ③ | Micro-lined rock fibre composite panel system Colorcoat Prisma - Sirius |
| ④ | Feature-band Micro-lined rock fibre composite panel system, Colorcoat Prisma - Zeus |
| ⑤ | Horizontal Trapezoidal built-up cladding system - Colorcoat Prisma - Sirius |
| ⑥ | PPC Aluminium double glazed curtain walling, colour: Anthracite RAL 7016 |
| ⑦ | PPC Aluminium double glazed windows with Brise Soleil. Colour: Anthracite RAL 7016 |
| ⑧ | Loading door, colour: Anthracite RAL 7016 |
| ⑨ | Steel fire escape door, colour: Anthracite RAL 7016 |
| ⑩ | Glass canopy supported off RAL 7016 steelwork frame |
| ⑪ | Proposed signage zone |
| ⑫ | Rainwater pipe, colour: Silver - RAL 9006 |
| ⑬ | Brise Soleil. Colour: Anthracite RAL 7016 |
| ⑭ | Louvres - colour to match cladding (to M&E consultant specification) |
| ⑮ | Translucent cladding panel |
| ⑯ | PPC Rainscreen feature cladding system (Colour Zeus) with projecting fins (Colour: Sirius) |
| | Look-a-like panels - obscured glass |



NORTH EAST ELEVATION

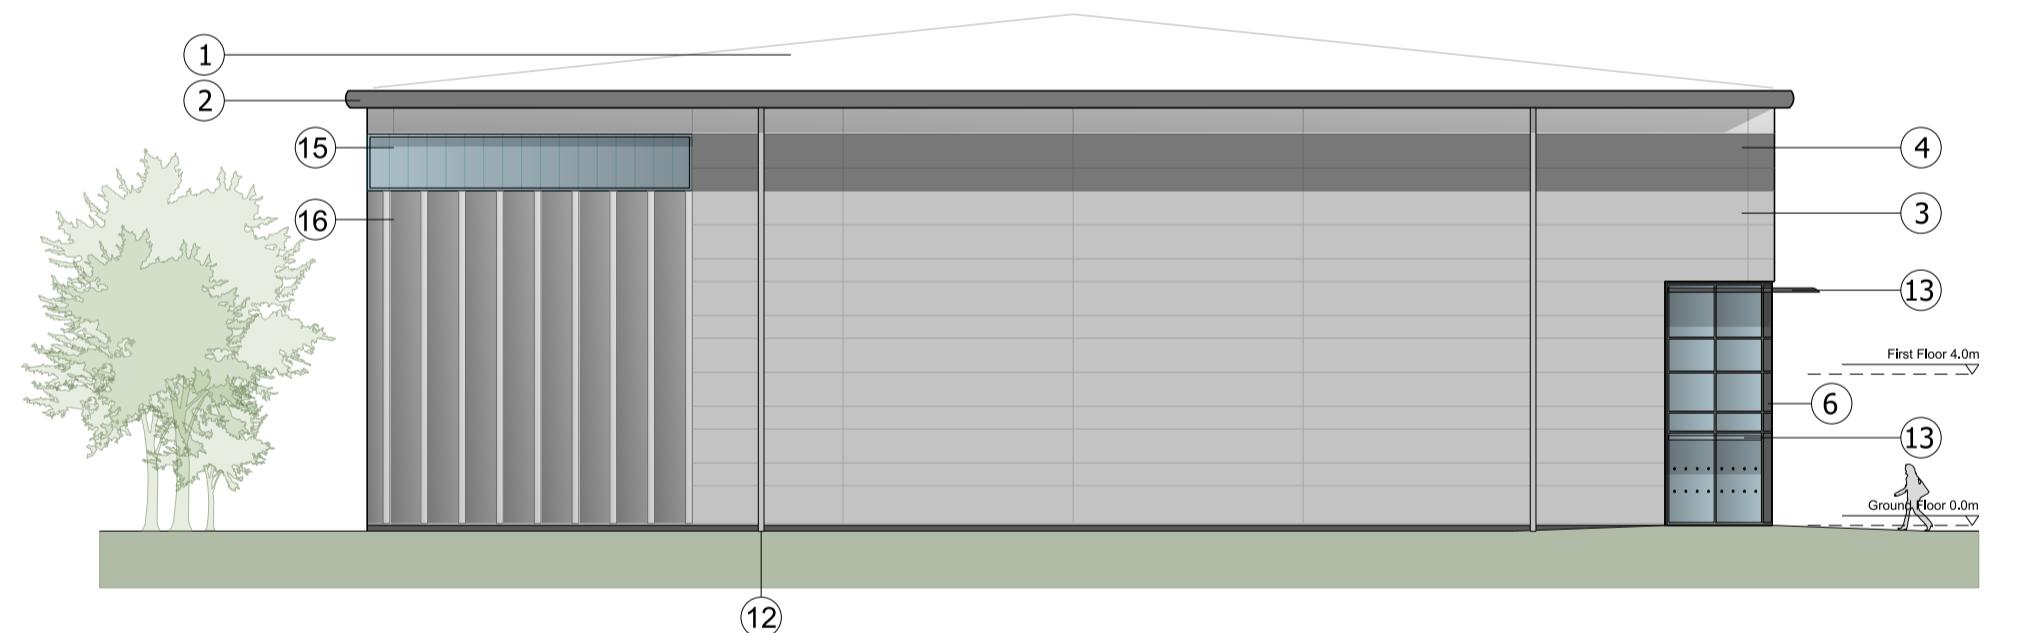

SOUTH EAST ELEVATION

| Rev | Description | Chk | Date |
|-----|---|-----|------------|
| D | Rainscreen to south west elevation extended | CS | 04/03/2022 |
| C | Cladding description updated | CS | 02/09/2021 |
| B | Key updated. | SK | 20/08/2021 |
| A | Loading door and escape door locations updated. Curtain walling adjusted. Labels and key added. | SK | 29/07/2021 |
| | | | |
| Rev | Description | Chk | Date |

Peer House
8-14 Verulam Street
London WC1X 8LZ

tel +44(0)20 7400 2120

enquiries@cornisharchitects.com
www.cornisharchitects.com

RIBA
Chartered Practice


cornisharchitects

Project Title: PHASE 3 AXIS J9 BICESTER
Drawing Title: UNITS 1-3 ELEVATIONS

Drawing Status: TOWN PLANNING

Scale: 0 2 metres 16
Drawn By: S K Date: 19/07/2021 Chkd By: C S

Drawing No. 20019 - TP - 008 Rev. D

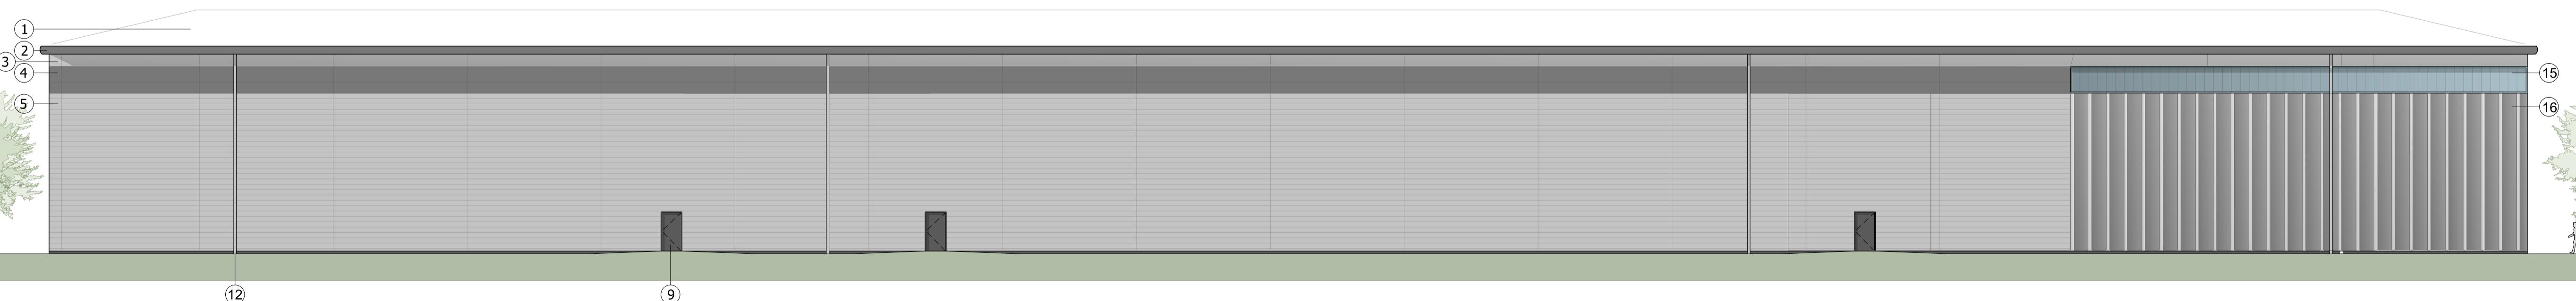

SOUTH WEST ELEVATION