

To be read in conjunction with the 'Accommodation Schedule' revision P23.

For clarification on fitted-out and shell areas refer to drawing A-04-2-500.

Roof Types


- A - Green Roof
- B - Gravel Margin / Roof
- C - Flag Paving
- D - Gravel (Plant Area)

Service Location Key:

- G.W.E.T.F. Denotes target location of service provision.
- G = Gas
- W = Water
- E = Electricity
- T = Telephony (Duct)
- F = Fire Alarm Interface Panel

Key: By tenant.


To be read in conjunction with the Architectural Design Specification.

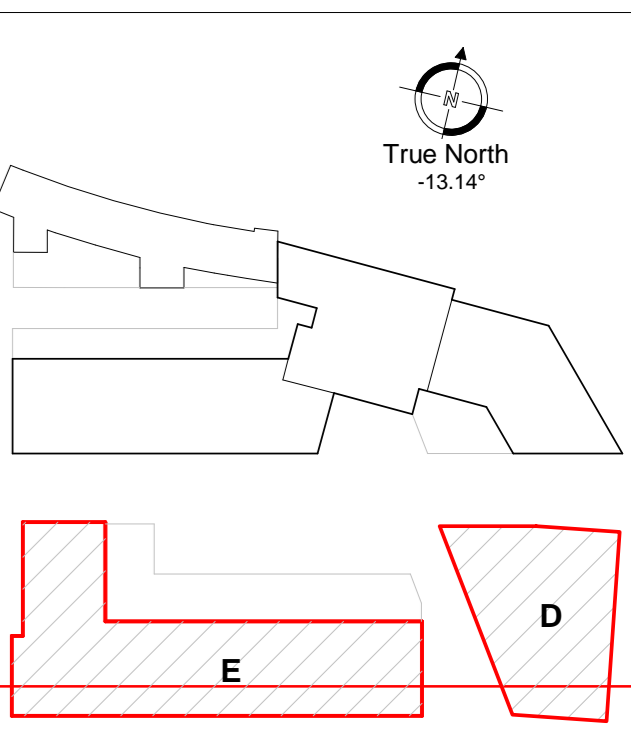

Refer to setting out plan A-20-E-020.1

Refer to setting out plan A-20-E-020.2

Refer to setting out plan A-20-E-020.3

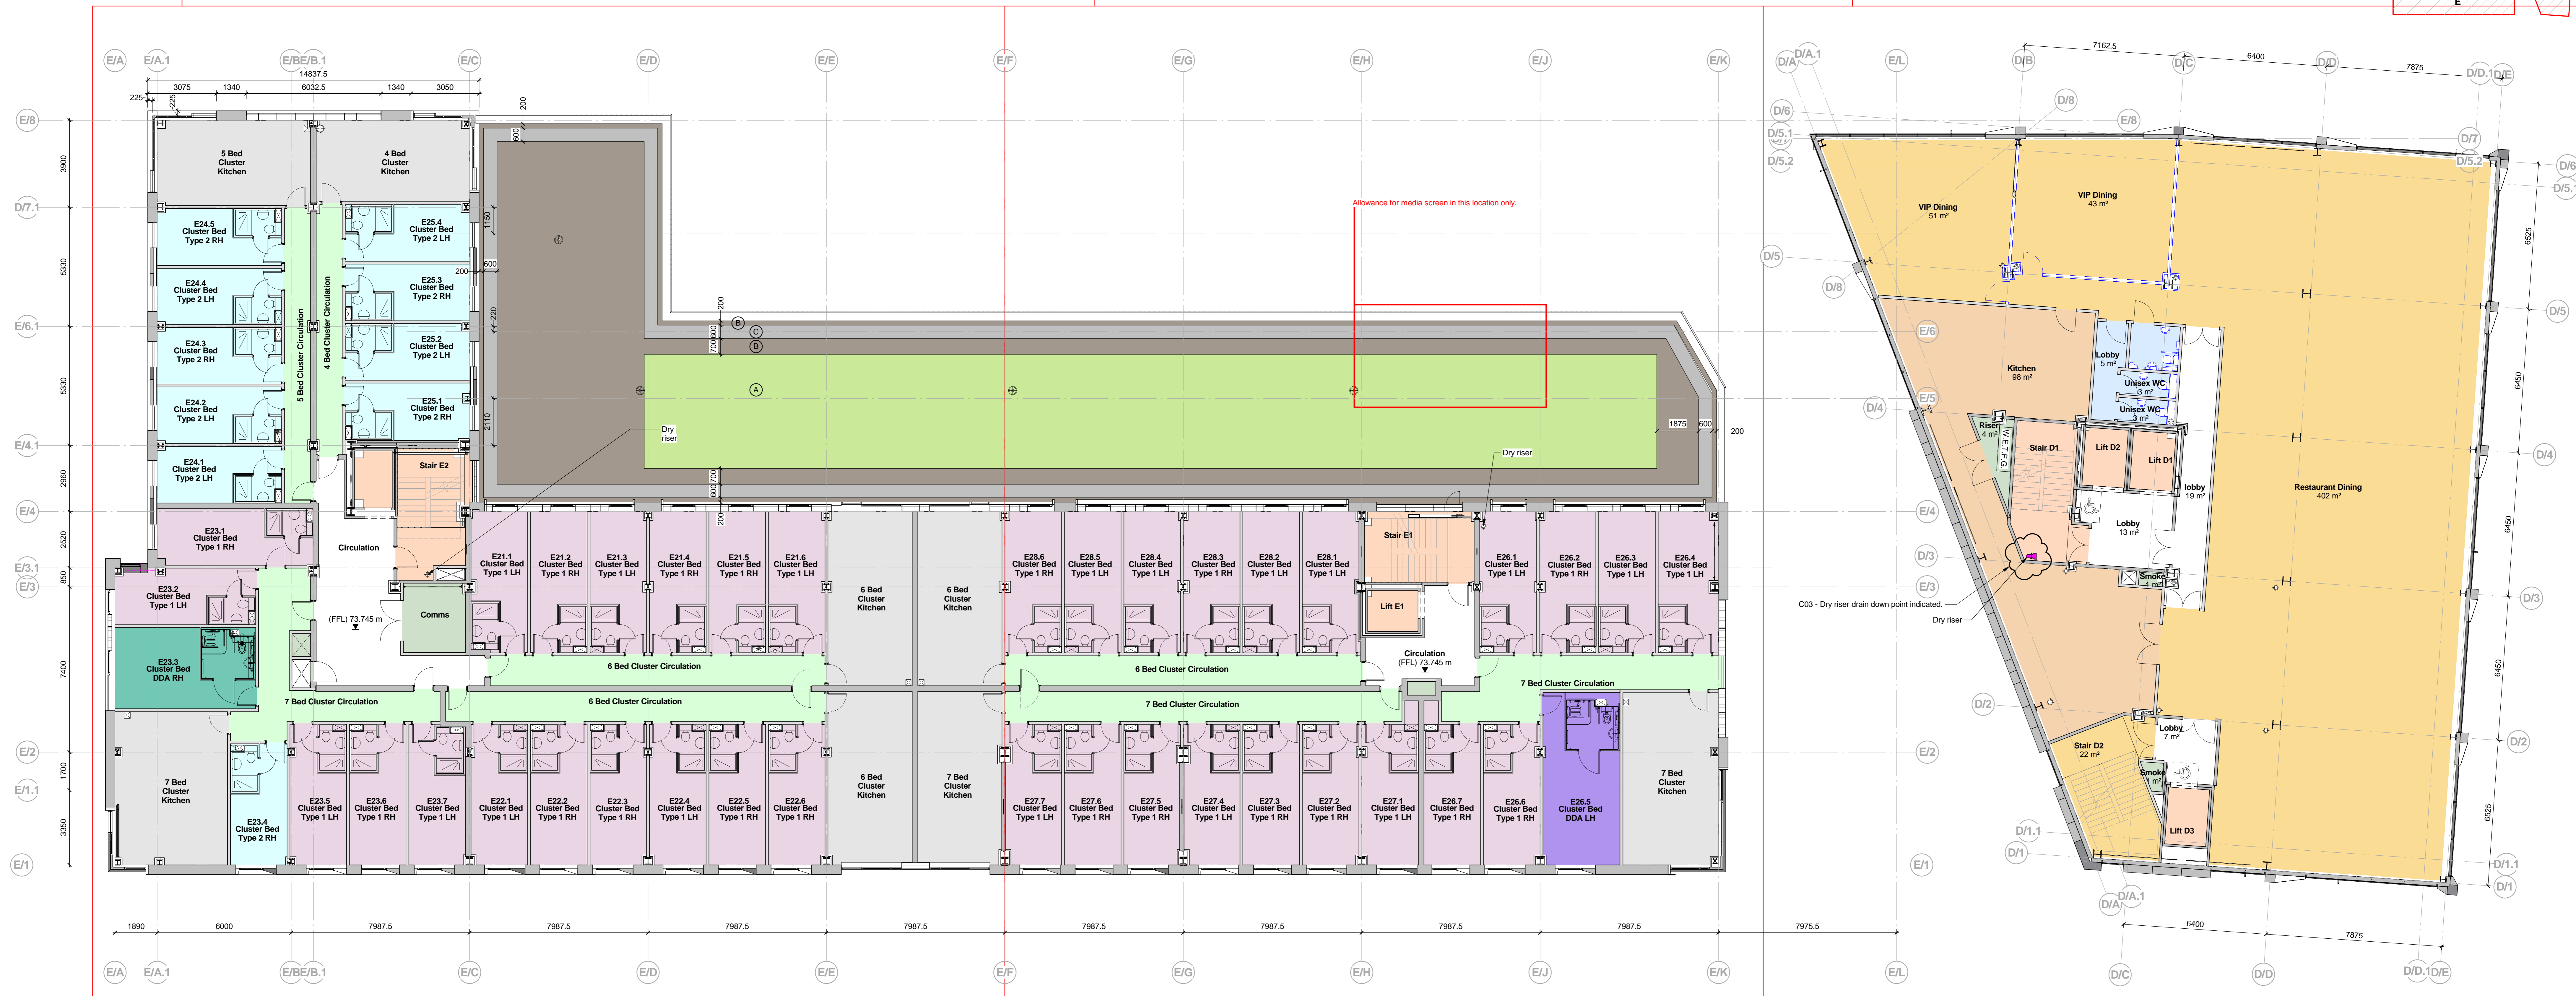

1 04 - Level 20  
1 : 100

Room Types

- Amenities
- Circulation (Common)
- Circulation (Vertical)
- Circulation (Cluster)
- Cluster Kitchen
- DDA LH
- DDA RH
- Plant
- Dining
- Kitchen
- Type 1 LH
- Type 1 RH
- Type 2 LH
- Type 2 RH

REVISION C03 BY JB CHECKED TL DATE 23/08/2018  
 Dry riser location indicated in Block B Stair D1. Service locations indicated. Service locations key added. By tenant items identified.  
 REVISION C02 BY MIC CHECKED TL DATE 27/07/2018  
 DDA Refuge indicated to stairs 1 & 2. Dry riser locations indicated in Block E stairs.  
 REVISION C01 BY JB CHECKED TL DATE 13/07/2018  
 Issued for Contract. Issued for Construction.  
 REVISION P14 BY JB CHECKED TL DATE 15/06/2018  
 Setting out references and accommodation schedule note added. Block E layout updated to accommodate larger DDA pods. Green roof area rationalised.  
 REVISION P13 BY TR CHECKED JB DATE 14/05/2018  
 Core D1 and lobbies updated. WC arrangement updated. core E2 updated.  
 REVISION P12 BY TR CHECKED TL DATE 12/03/2018  
 Partition information moved to A-22-2-001.

**CONTRACT**  
**CONSTRUCTION**



New Era Square, St Mary's Gate, Sheffield. Phase 2

GA Plan Level 20

Scale: 1 : 100 @ A0 Date: Nov 2016

Hadfield Cawkwell Davidson

Broomgrove Lodge, 13 Broomgrove Rd, Sheffield, S10 2JZ T 0114 266 8181 www.hcd.co.uk  
 Architecture | Engineering | Interior Design | Masterplanning | Urban Design  
 2013-077 | A-04-2-020 | C03