


NOTES:
 This drawing is the exclusive Copyright of AGL Commercial and may not be copied or handed to any third parties without prior consent.
 All dimensions must be checked on site and not scaled from the drawing.
 Drawings and proposals are subject to approvals by statutory authorities.

LOW LEVEL LEGEND

Legend Example:

C = cleaners HL = high level AW = above worktop
 S = shaving LL = low level BW = below worktop

- floor box
- floor grommet
- single socket outlet
- floor socket
- floor pedestal
- fuse switch
- hdmi
- wifi point
- skirting trunking
- commando socket
- elektrak plug-in bus bar
- single pole switch
- BS4343 socket outlet
- isolator switch
- check meter
- data point
- Cleaners floor grommet
- double socket outlet
- double floor socket
- power pole
- tv outlet
- vga
- distribution board
- dado trunking
- earth connection
- cooker outlet
- double pole switch
- hearing loop
- power off button

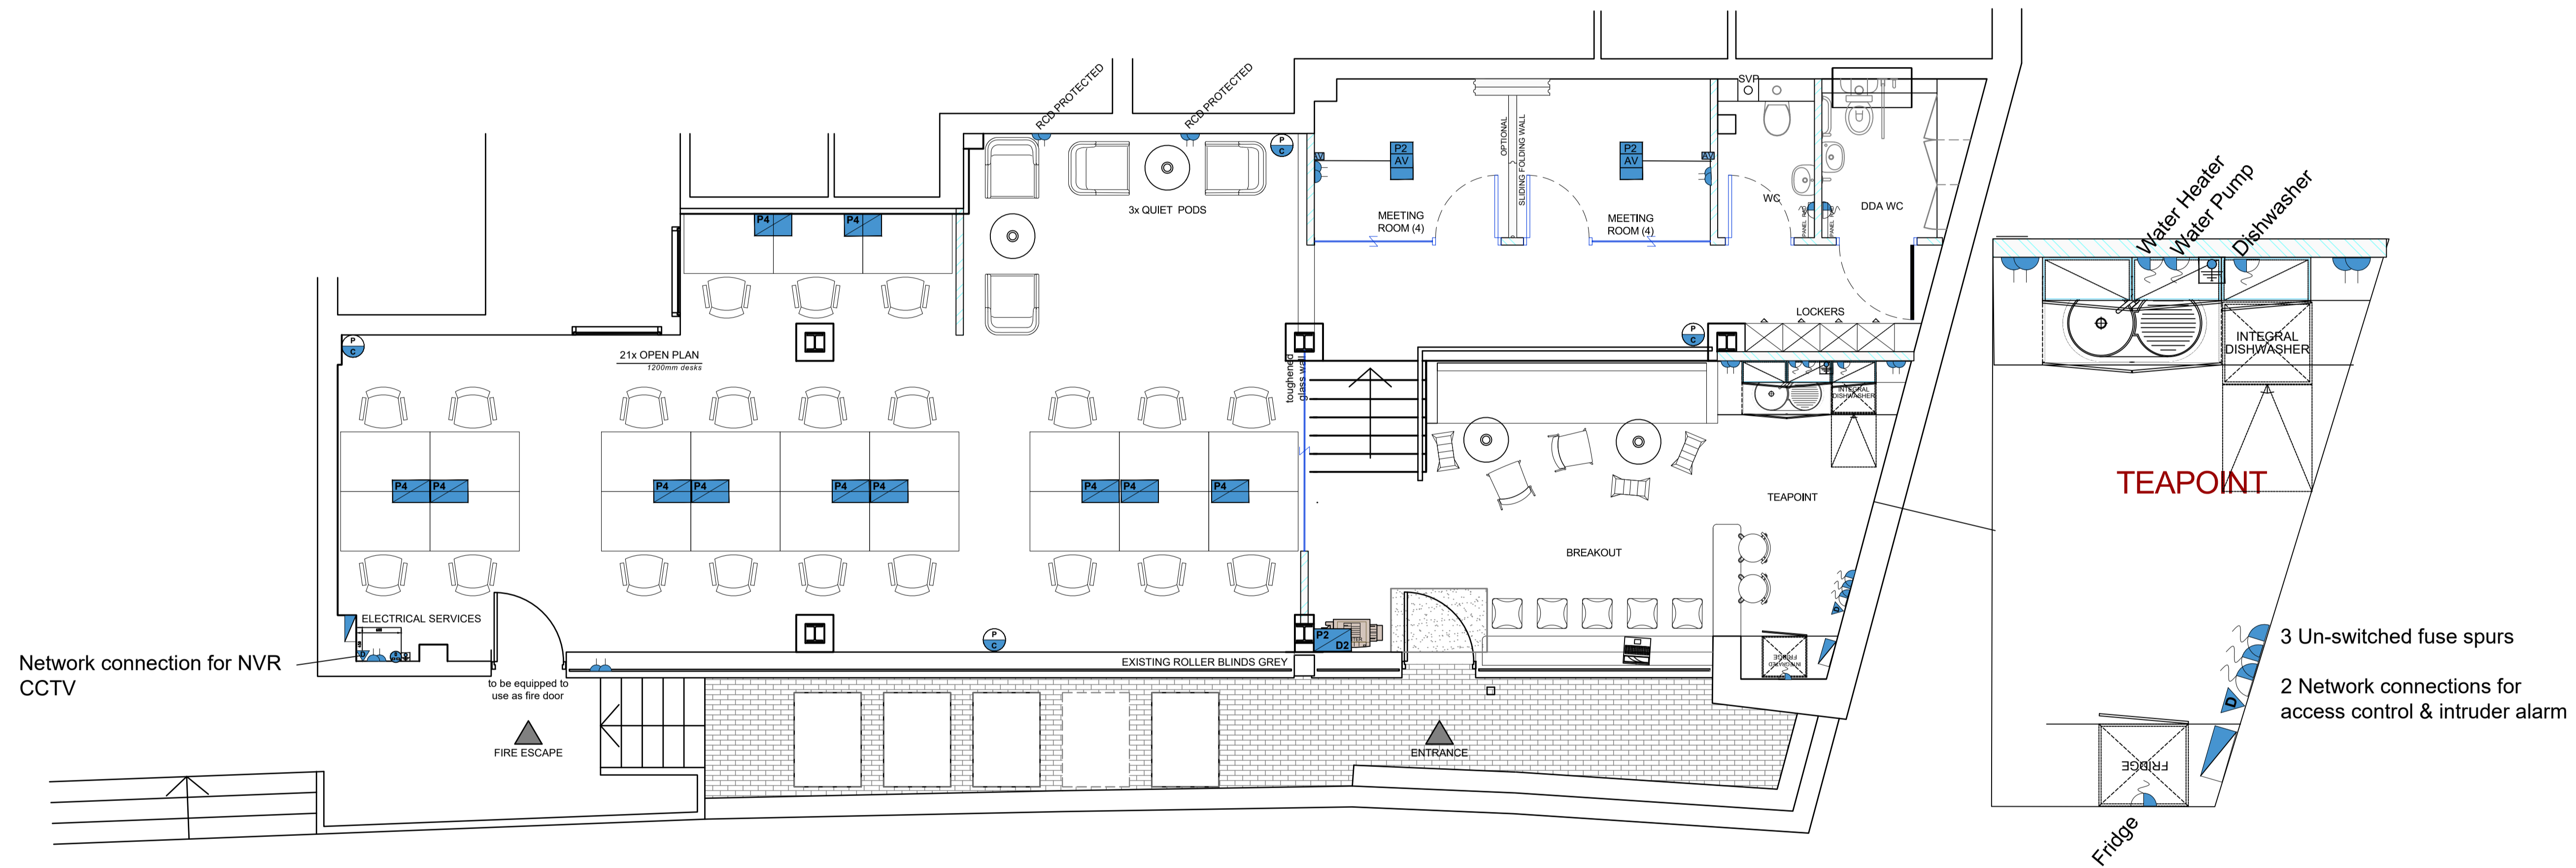

3 Un-switched fuse spurs
 2 Network connections for access control & intruder alarm

B	04.05.2016	JH	Revision
A	17.03.2016	JH	First drawing
Rev:	Date:	By:	Detail:

Drawing Status: **PROPOSED**

Project:
**Span Group
 Market Road**

Client:
Oktra Client Services

Drawing Title:
Low Level

Account Manager:
Ross Wright

Date:	Scale:	Paper Size:	Drawn By:
04.05.2016	1:50	A1	JH
Project Reference:	Floor:	Detail:	Revision:
Q-2084	00	LL	B

AGL COMMERCIAL
 AGL Commercial Limited
 Unit 4 Cecil Court
 Pegrams Road
 Harlow
 Essex
 CM18 7QR
 Tel: 020 3397 9962
www.aglcommercial.co.uk