



PROPOSED RETAIL UNIT 3

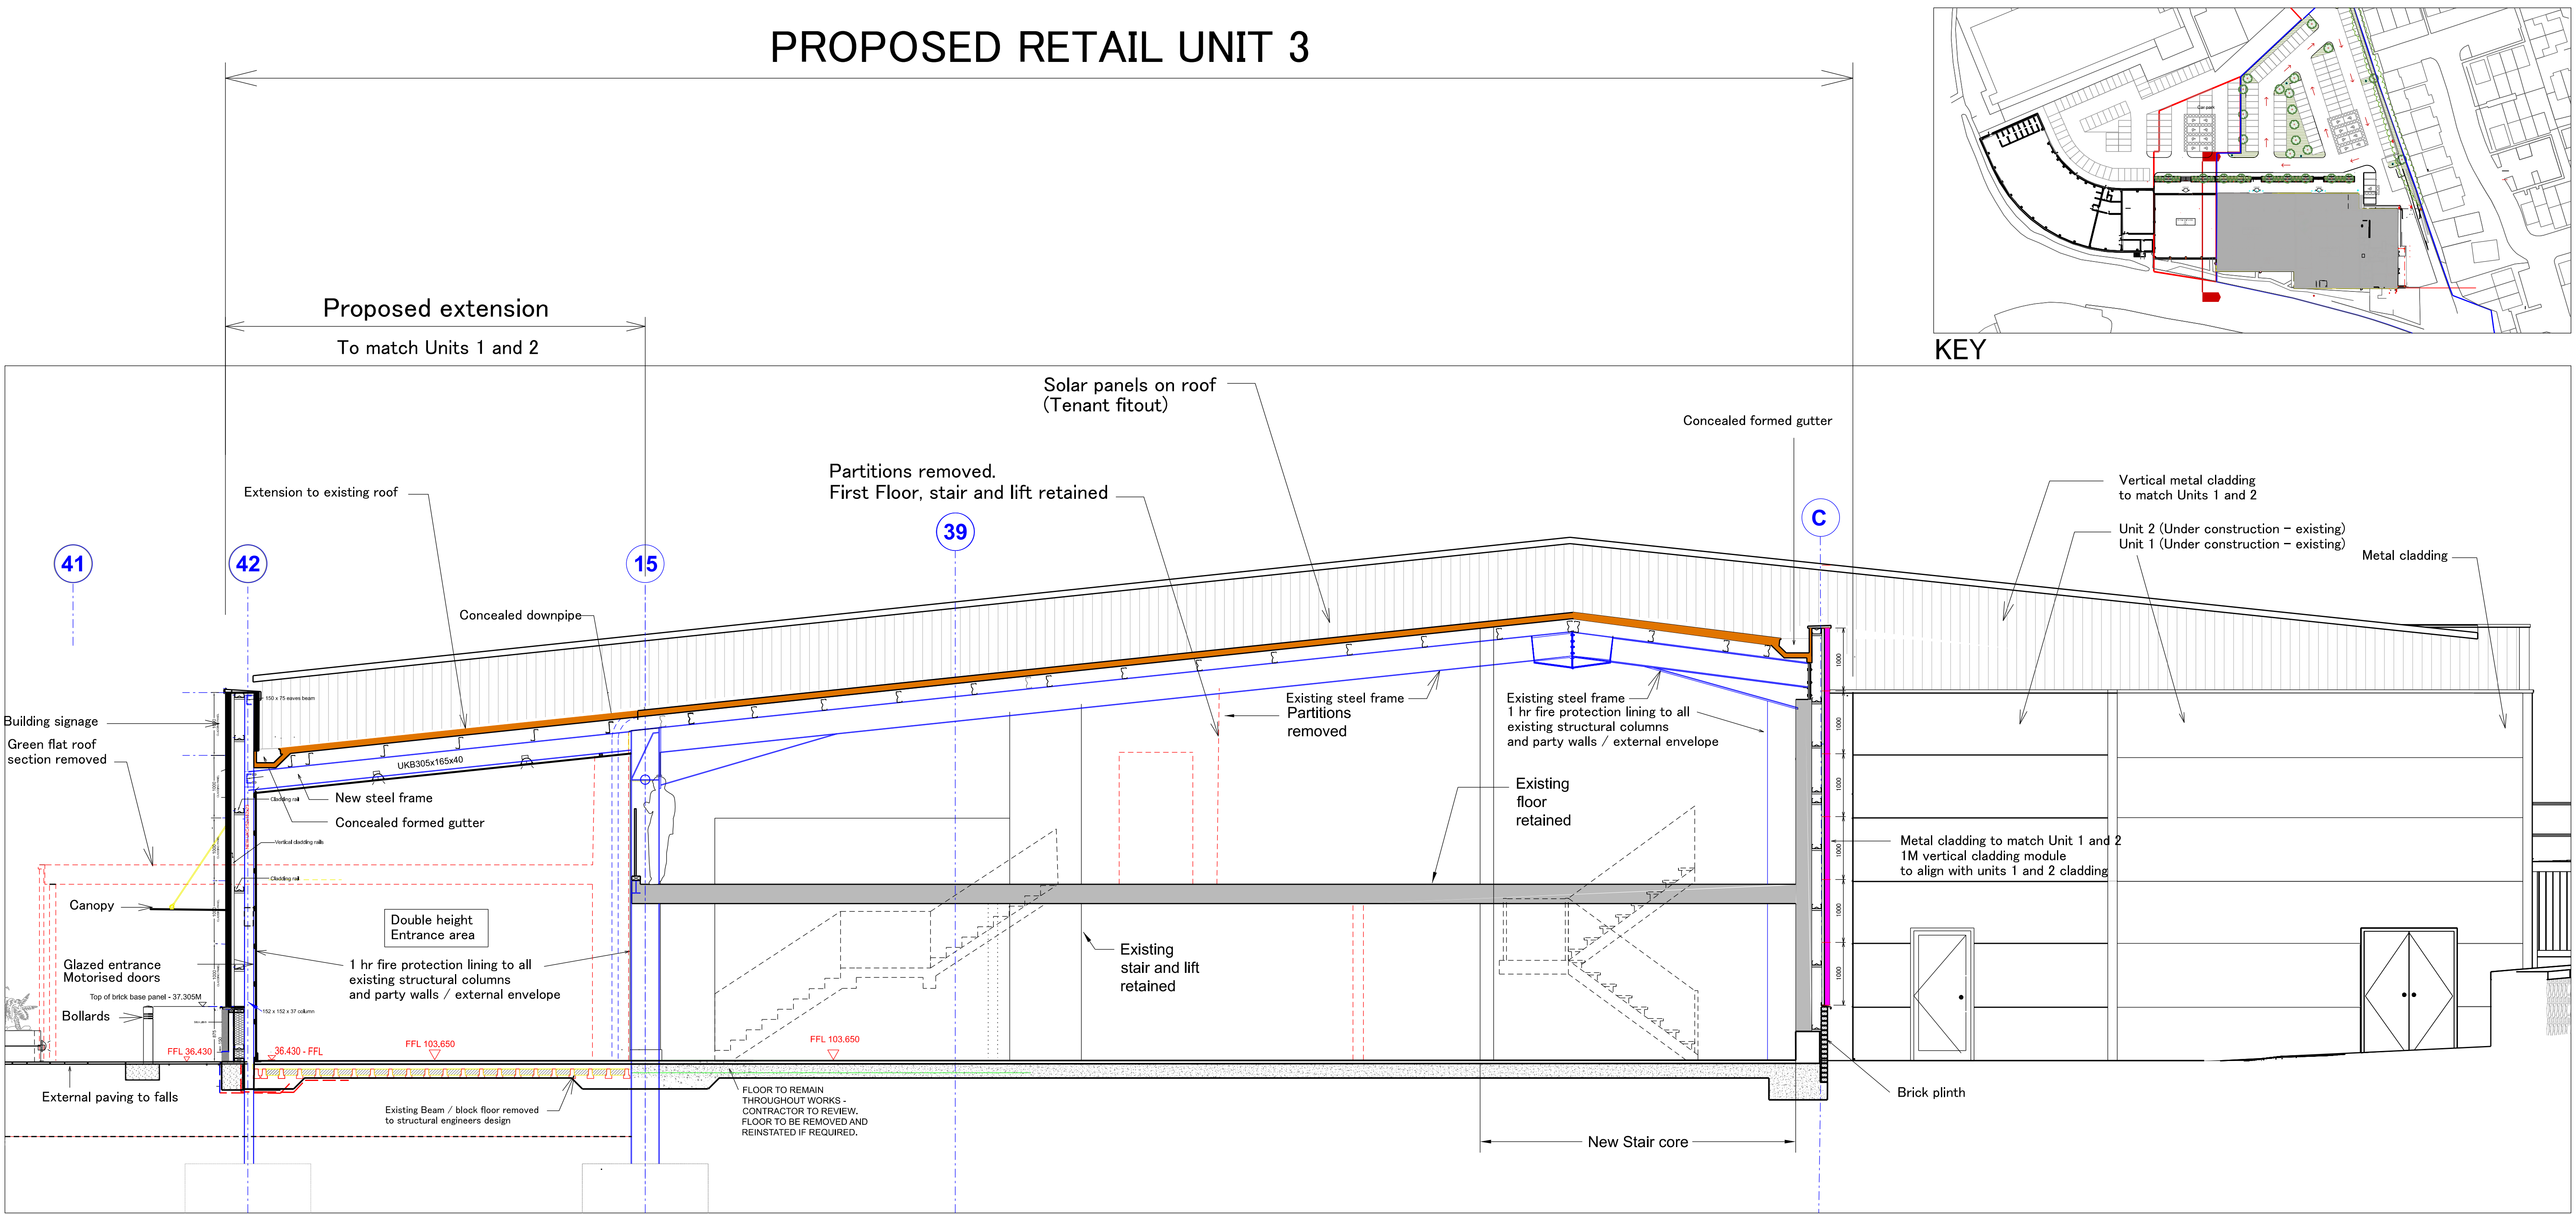

UNIT 3 – PROPOSED SECTION A-A – Through Cladding

Scale – 1:50 at A1 / 1:100 at A3

Revisions:		
Date	Rev	Note

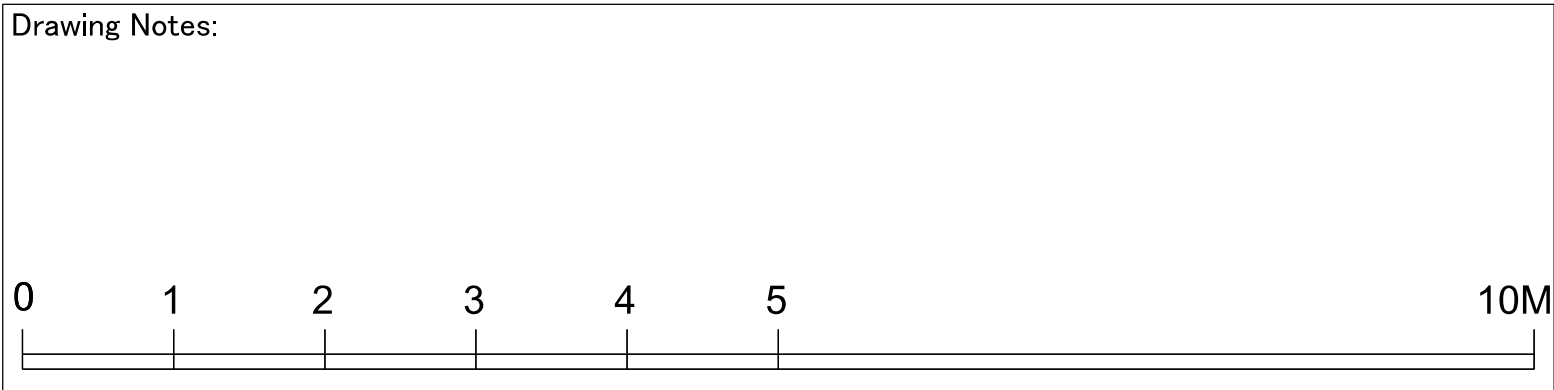

Do NOT scale from this drawing. All dimensions are to be confirmed on-site with discrepancies reported to Rud Sawers Architects.

All work is to conform to current building regulations.

All materials and workmanship to conform to relevant British Standards, Codes of Practice & Manufacturers instructions / guidance.

Copyright 2025 © Rud Sawers Architects

This drawing and its content are the property of the architect and must not be reproduced, edited or used for any purpose other than intended without written permission.

The moral and legal right of the author is hereby asserted.



Rud Sawers Architects

The Studio
Holly Cottage
Dartington
Devon
TQ9 6DQ

07713 514127
rud@rudsawersarchitects.com
www.rudsawersarchitects.com

Issued For:	INFORMATION	
Project:	387 – New Retail Unit – Petroc, Roundswell	
Scale at A3:	1:100	Date:
Scale at A1:	1:50	SEPT 25
Drawing Title:	UNIT 3 – PROPOSED SECTION A-A	
Drawing No :	387 – AA(–)112	Rev : –