


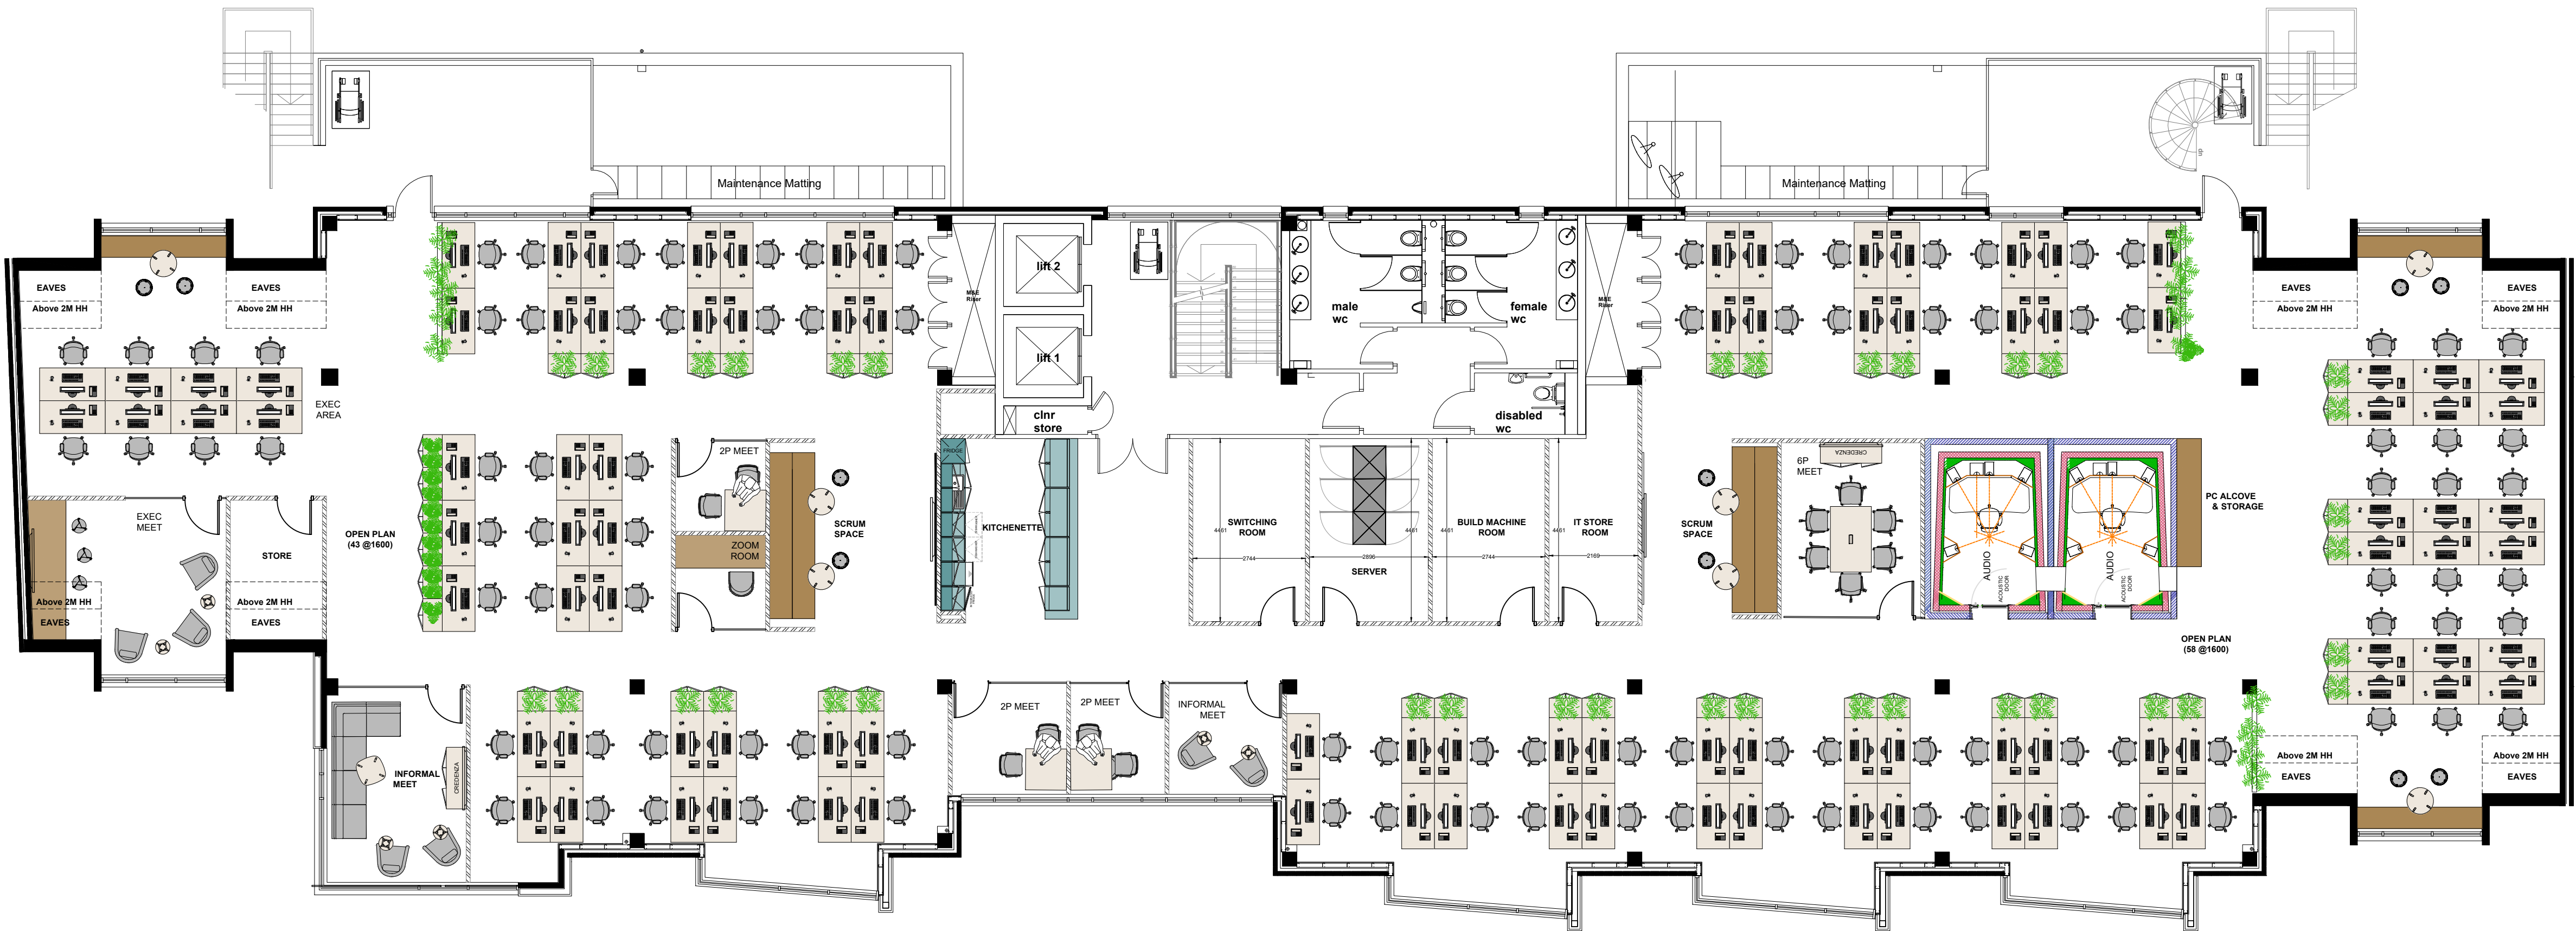

2F SECOND FLOOR
SCALE 1:100

H	KITCHEN LAYOUT AMENDED	DS	03/03/2022
G	CREDENZAS ADDED TO MEETING ROOMS	DS	01/03/2022
F	UPDATES TO LAYOUT OF KITCHENETTE AND COATS CUPBOARDS	DS	24/02/2022
E	UPDATES TO LAYOUT OF KITCHENETTE AND COATS CUPBOARDS	DS	11/02/2022
D	UPDATES TO LAYOUT TO MATCH FURNITURE SPECIFICATION	DS	04/02/2022
C	UPDATES TO LAYOUT AS PER MEETING ON 21/01/2022	DS	24/01/2022
B	UPDATES TO LAYOUT AS PER MEETING ON 17/01/2022	DS	19/01/2022
A	UPDATES TO LAYOUT AS PER MEETING ON 10/01/2022	DS	12/01/2022
REV	DESCRIPTION	DRWN	DATE

DRAWING STAGE			
PRELIMINARY			
CLIENT			
SUPERMASSIVE GAMES			
SITE ADDRESS			
65 Woodbridge Rd Guildford GU1 4RD			
CLIENT CONTACT		ACCOUNT MANAGER	
--		TE	
PROJECT DESIGNER		TECHNICAL DESIGNER	
--		--	
DRAWING TITLE			
SECOND FLOOR GA TEST FIT			
--			
PROJECT NO.	SCALE	STATUS	REVISION
XXXX	1:100@A1	XX	H
DRAWING NO.			
XXXX — 00 — 00 — GA — H			

AUTHORISATION

PRINT NAME

SIGNED

DATE / /

© COPYRIGHT OKTRA LTD

THIS DRAWING REMAINS THE COPYRIGHT OF OKTRA LTD. TO BE USED SOLELY FOR THE PROJECT AND INFORMATION AS TITLED. THIS DRAWING MUST NOT BE COPIED WITHOUT PRIOR WRITTEN CONSENT. CONTRACTORS ARE RESPONSIBLE FOR ENSURING ALL WORKS COMPLY WITH ALL RELEVANT STATUTORY REQUIREMENTS AND BRITISH STANDARDS.

DO NOT SCALE FROM DRAWING. CONTRACTORS MUST CHECK ALL DIMENSIONS, LEVELS AND SERVICES PRIOR TO COMMENCEMENT OF ANY WORKS. OKTRA LTD MUST BE NOTIFIED OF ANY DISCREPANCIES.

V:\PROJECTS\JUNE 2021 TO MAY 2022 PROJECT FILES\SUPERMASSIVE GAMES LTD - 65 WOODBRIDGE ROAD 1336\1 - DESIGN\00 - CAD FILES

oktra south

Friary Court
13-21 High Street
Guildford, GU1 3DG
020 7553 9500
oktra.co.uk