



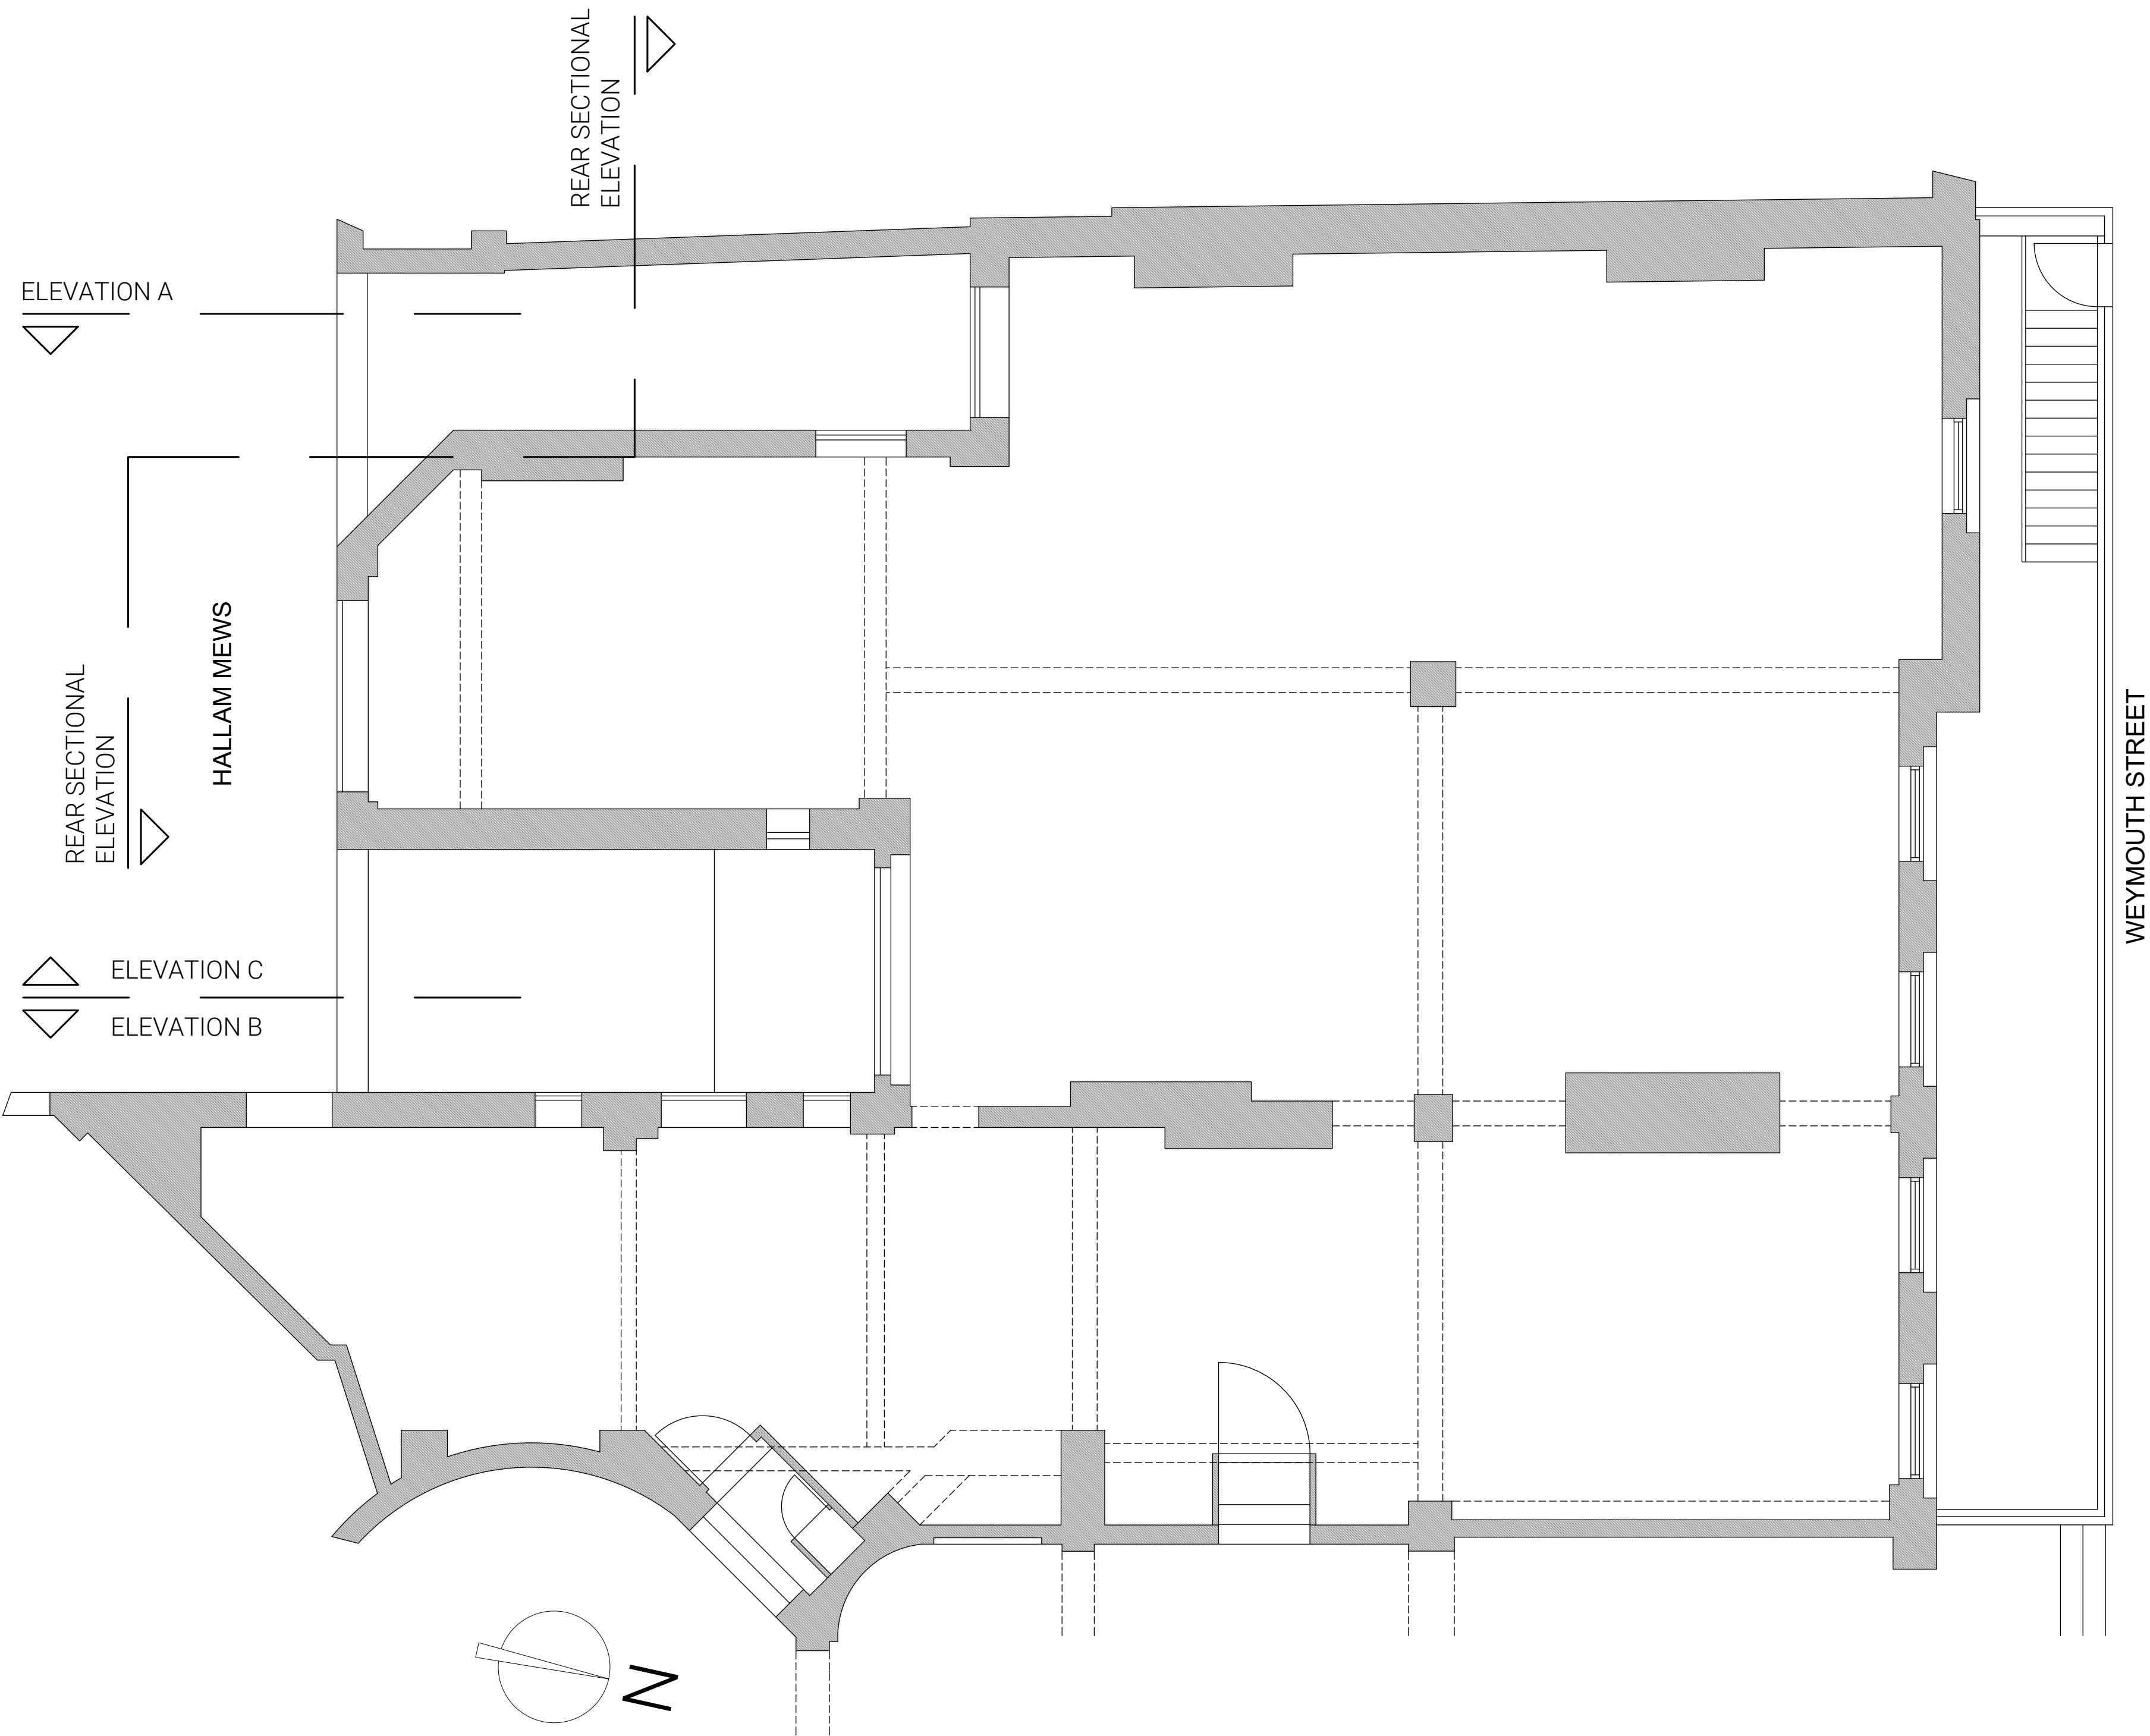

- GENERAL NOTES
- All dimensions noted are in mm.
 - All dimensions to be checked and verified by the contractor before commencement of any item of work on site.
 - Architectural drawings must always be read in conjunction with all other relevant services drawings and contract documents. Any discrepancies should be reported to the architect and the engineer for clarification and verification.

REVISION		
Rev.	Description	Date

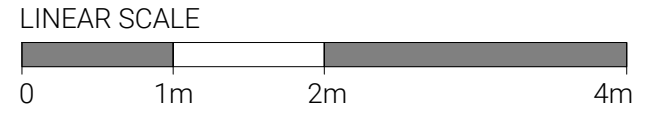

PROJECT DETAILS

Project Name & Address

Stone House 9 | Weymouth
Street London | W1W 6DB

DRAWING DETAILS	
Drawing Title	Drawing No.
Existing Plan	EX.01
	Rev.

Scale 1:50 at A2

Date February 2026

Author Aggeliki Lymeropoulou