
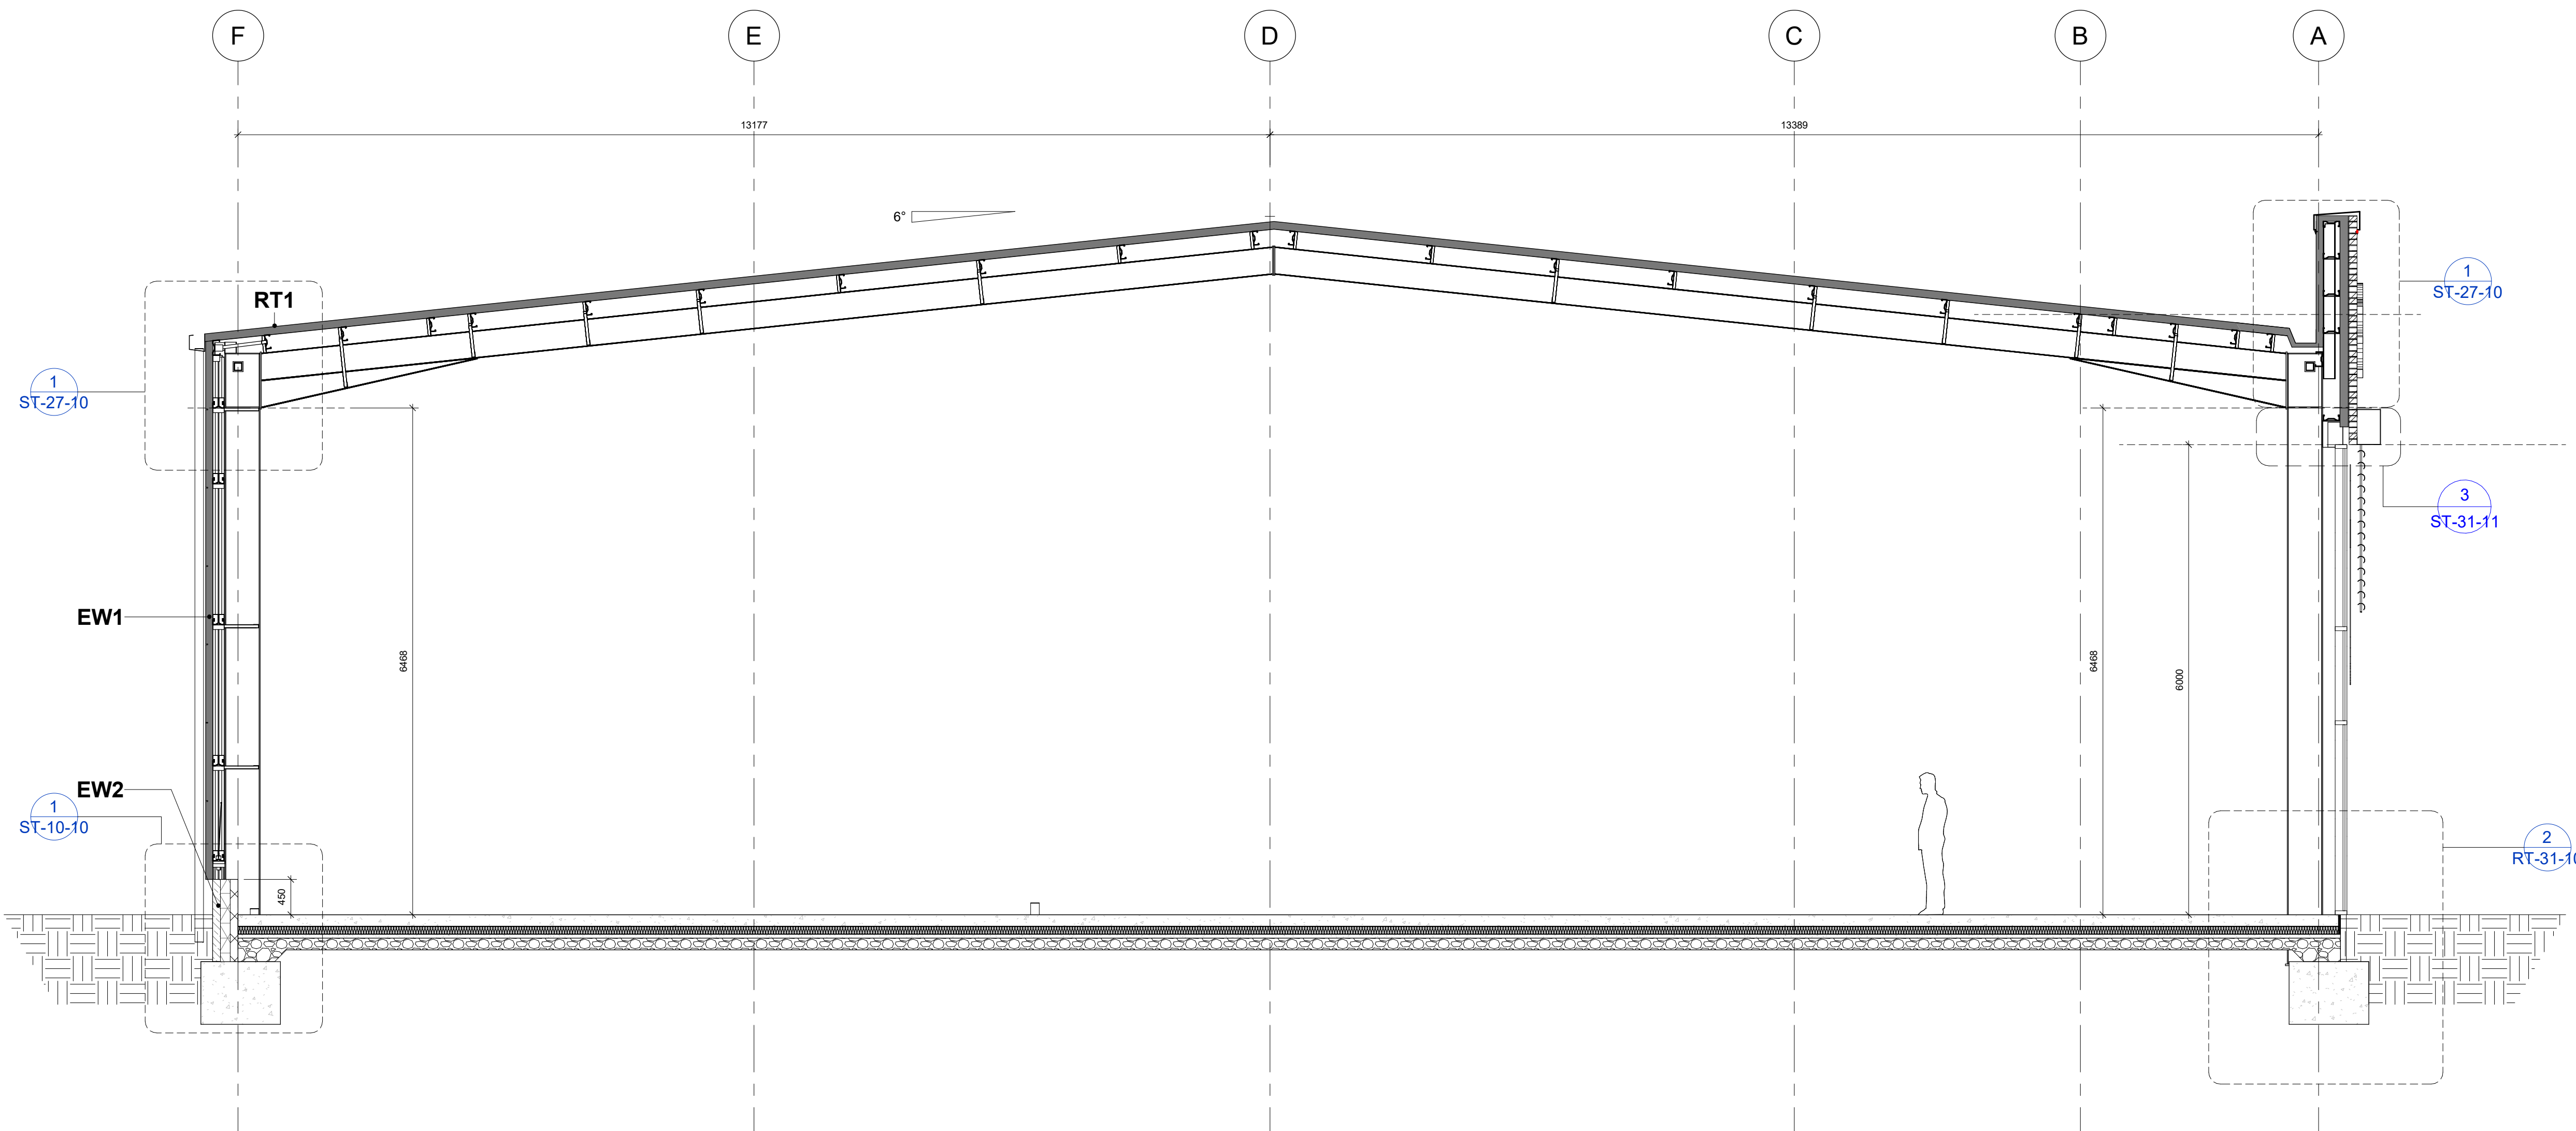


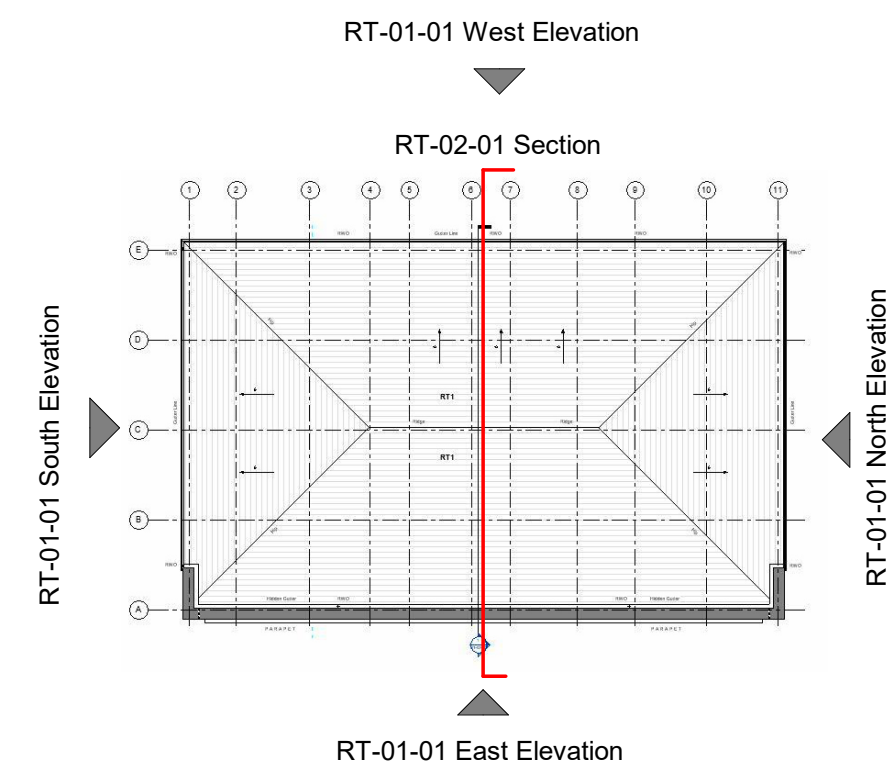

Section A.
1 : 50

C4	Detail Refs Updated	12.05.23
C3	New SE model Introduced and roof updated	20.01.23
C2	Updates to CW, Door Positions + Slab Levels to Suit RL Plans	06.12.22
C1	Issued for Construction	26.05.22
Revision:	Description:	Date:
Project:	Originator:	Volume:
2017-142	RT-02-01	C4
Project:	Fieldon Bridge Development	CAL Project No:
	Fieldon Bridge	
	St Helen Auckland	
Client:	Fieldon Bridge Developments Ltd	
Drawing:	Restaurant. Section A	
Scale:	As indicated	Print Size: A1
		Drawn By: RH
		Checked By: MH