


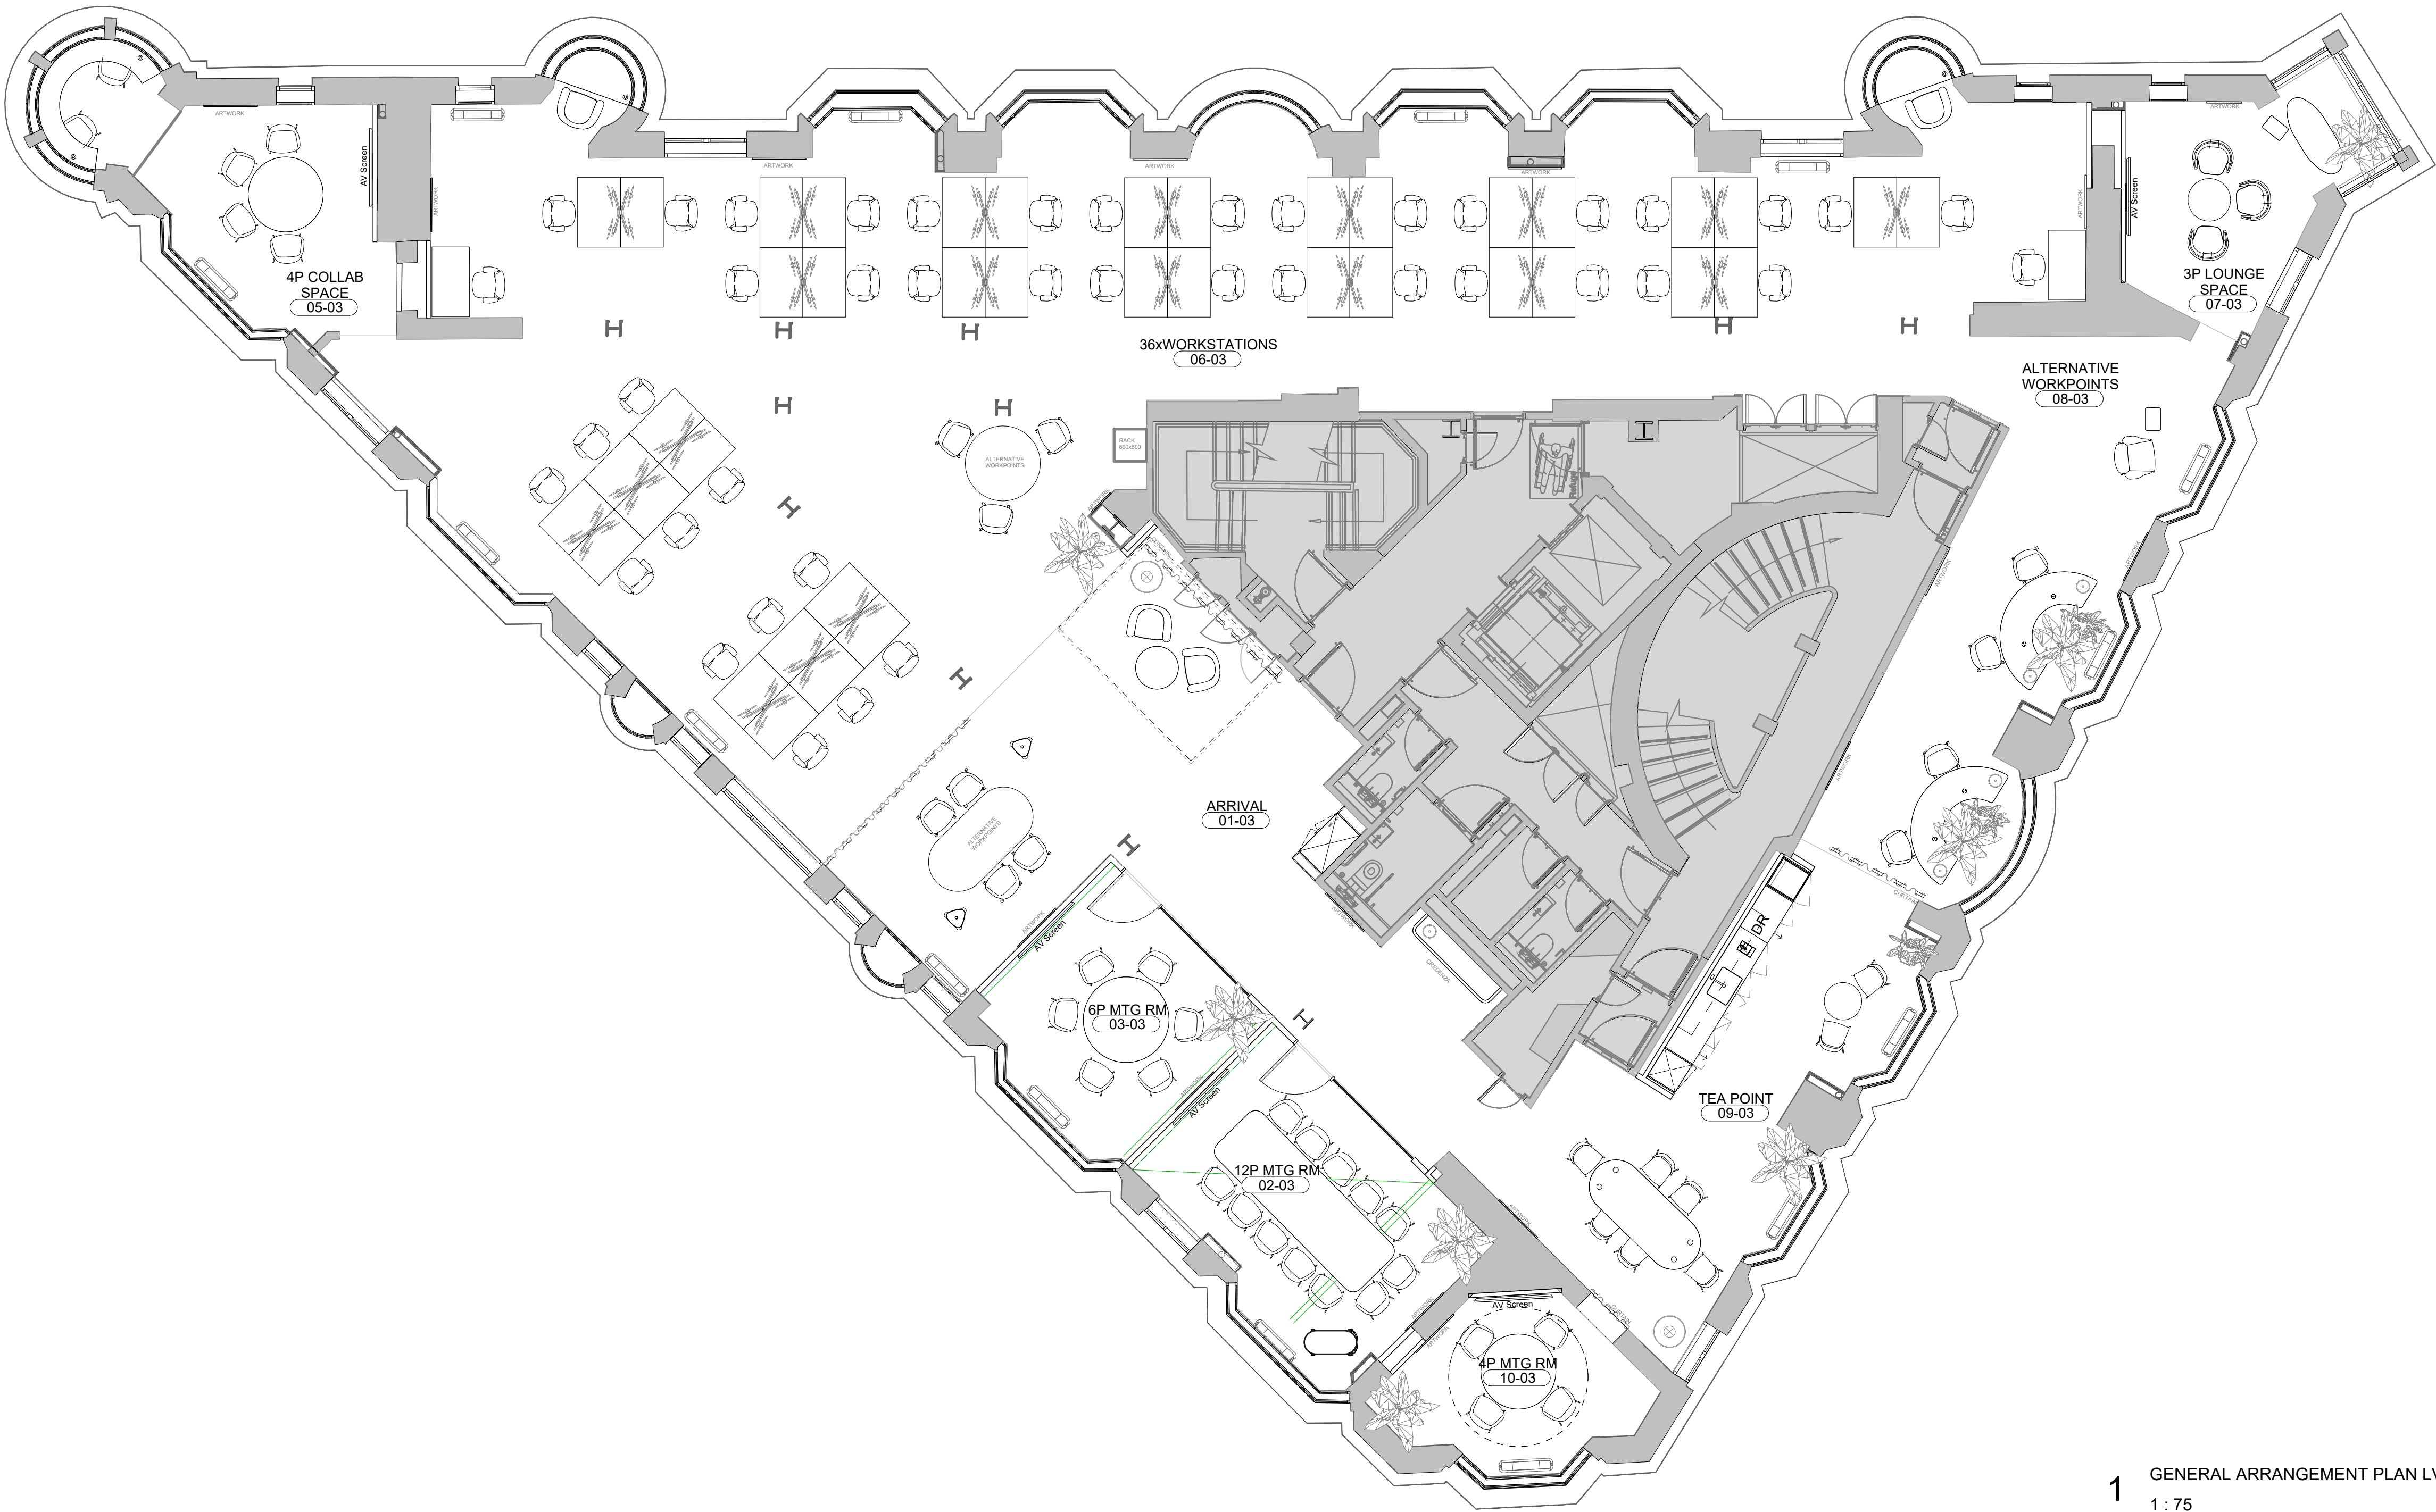

1 GENERAL ARRANGEMENT PLAN LV03
1 : 75

HOGARTH PROPERTIES S.A.R.L

General Notes:

LEGEND:

	DENOTES AREA OUTSIDE OF SCOPE (AREA OUTSIDE OF PROJECT SCOPE)
	DENOTES AREA OUTSIDE OF DEMISE (AREA OF LANDLORDS DEMISE)
XXXX Room LX.XX	LANDLORD ROOM NAME LANDLORD ROOM NUMBER (FOR REFERENCE ONLY)
XXXX Room 02.XX	ROOM NAME ROOM NUMBER

ACCOMODATION SCHEDULE LV03 Day 1

Number	Name	Area
01-03	ARRIVAL	45 m²
02-03	12P MTG RM	23 m²
03-03	6P MTG RM	17 m²
05-03	4P COLLAB SPACE	21 m²
06-03	36xWORKSTATIONS	251 m²
07-03	3P LOUNGE SPACE	16 m²
08-03	ALTERNATIVE WORKPOINTS	39 m²
09-03	TEA POINT	37 m²
10-03	4P MTG RM	12 m²
		462 m²

DAY 1
40 WORKSTATIONS / 13 ALTERNATIVES WORKPOINTS
TOTAL WORKPOINTS: 53

C2	2025/12/16	Updated dimensions for 6-person workstation desks	SM
C1	2025/12/09	For Contract	SM
P4	2025/12/05	For Information	SM
P3	2025/11/27	Stage 3 drawing review	SM
P2	2025/11/14	For information	SM
P1	2025/11/04	For information	SM
Rev	Date	Description	

FOR CONTRACT

© M Moser Associates Limited.
All designs are the sole property of M. Moser Associates Ltd. and may not be used, transferred, or disclosed to a third party without their express permission. Electronic copies of this drawing are supplied for convenience only. No dimensions or other information should be inferred from the electronic copy unless specifically shown on the hard copy drawings or specifications. Do not scale from this drawing. Figured dimensions only are to be used 'For Construction' and any scaling of the drawing will be at the Contractor's risk. Contractor to verify all dimensions, levels, and components on-site. Any discrepancies shall be addressed in writing to this office for clarification prior to the commencement of the work, otherwise the Contractor shall bear full responsibility for any associated cost. Any claims for variations or extras shall be submitted to this office for assessment prior to approval of any such variation or extra. This drawing is to be read on conjunction with all other contract documentation.

MMOSERASSOCIATES

CREATING WORKPLACES FOR GLOBAL BUSINESS

M. Moser Associates Limited
St Magnus House
3 Lower Thames Street
London EC3R 6HD
United Kingdom

T (+44) 020 7621 5400
F (+44) 020 7621 5401
www.mmoser.com

Project:
Sicilian Avenue
London WC1A 2QR

Drawing Title:
GENERAL ARRANGEMENT PLAN
LV03



Dwg. No.:
7-2473-MMA-ZZ-03-DR-A-05103

Rev:
C2

Scale:
As Indicated@A1

Drawn By:
GS

Checked By:
Checker

Job No.:
7-2473

File Path:

Print Date/Time:
02/01/2028 16:26:36