


PROPOSED SPACE PLAN - OPTION 2

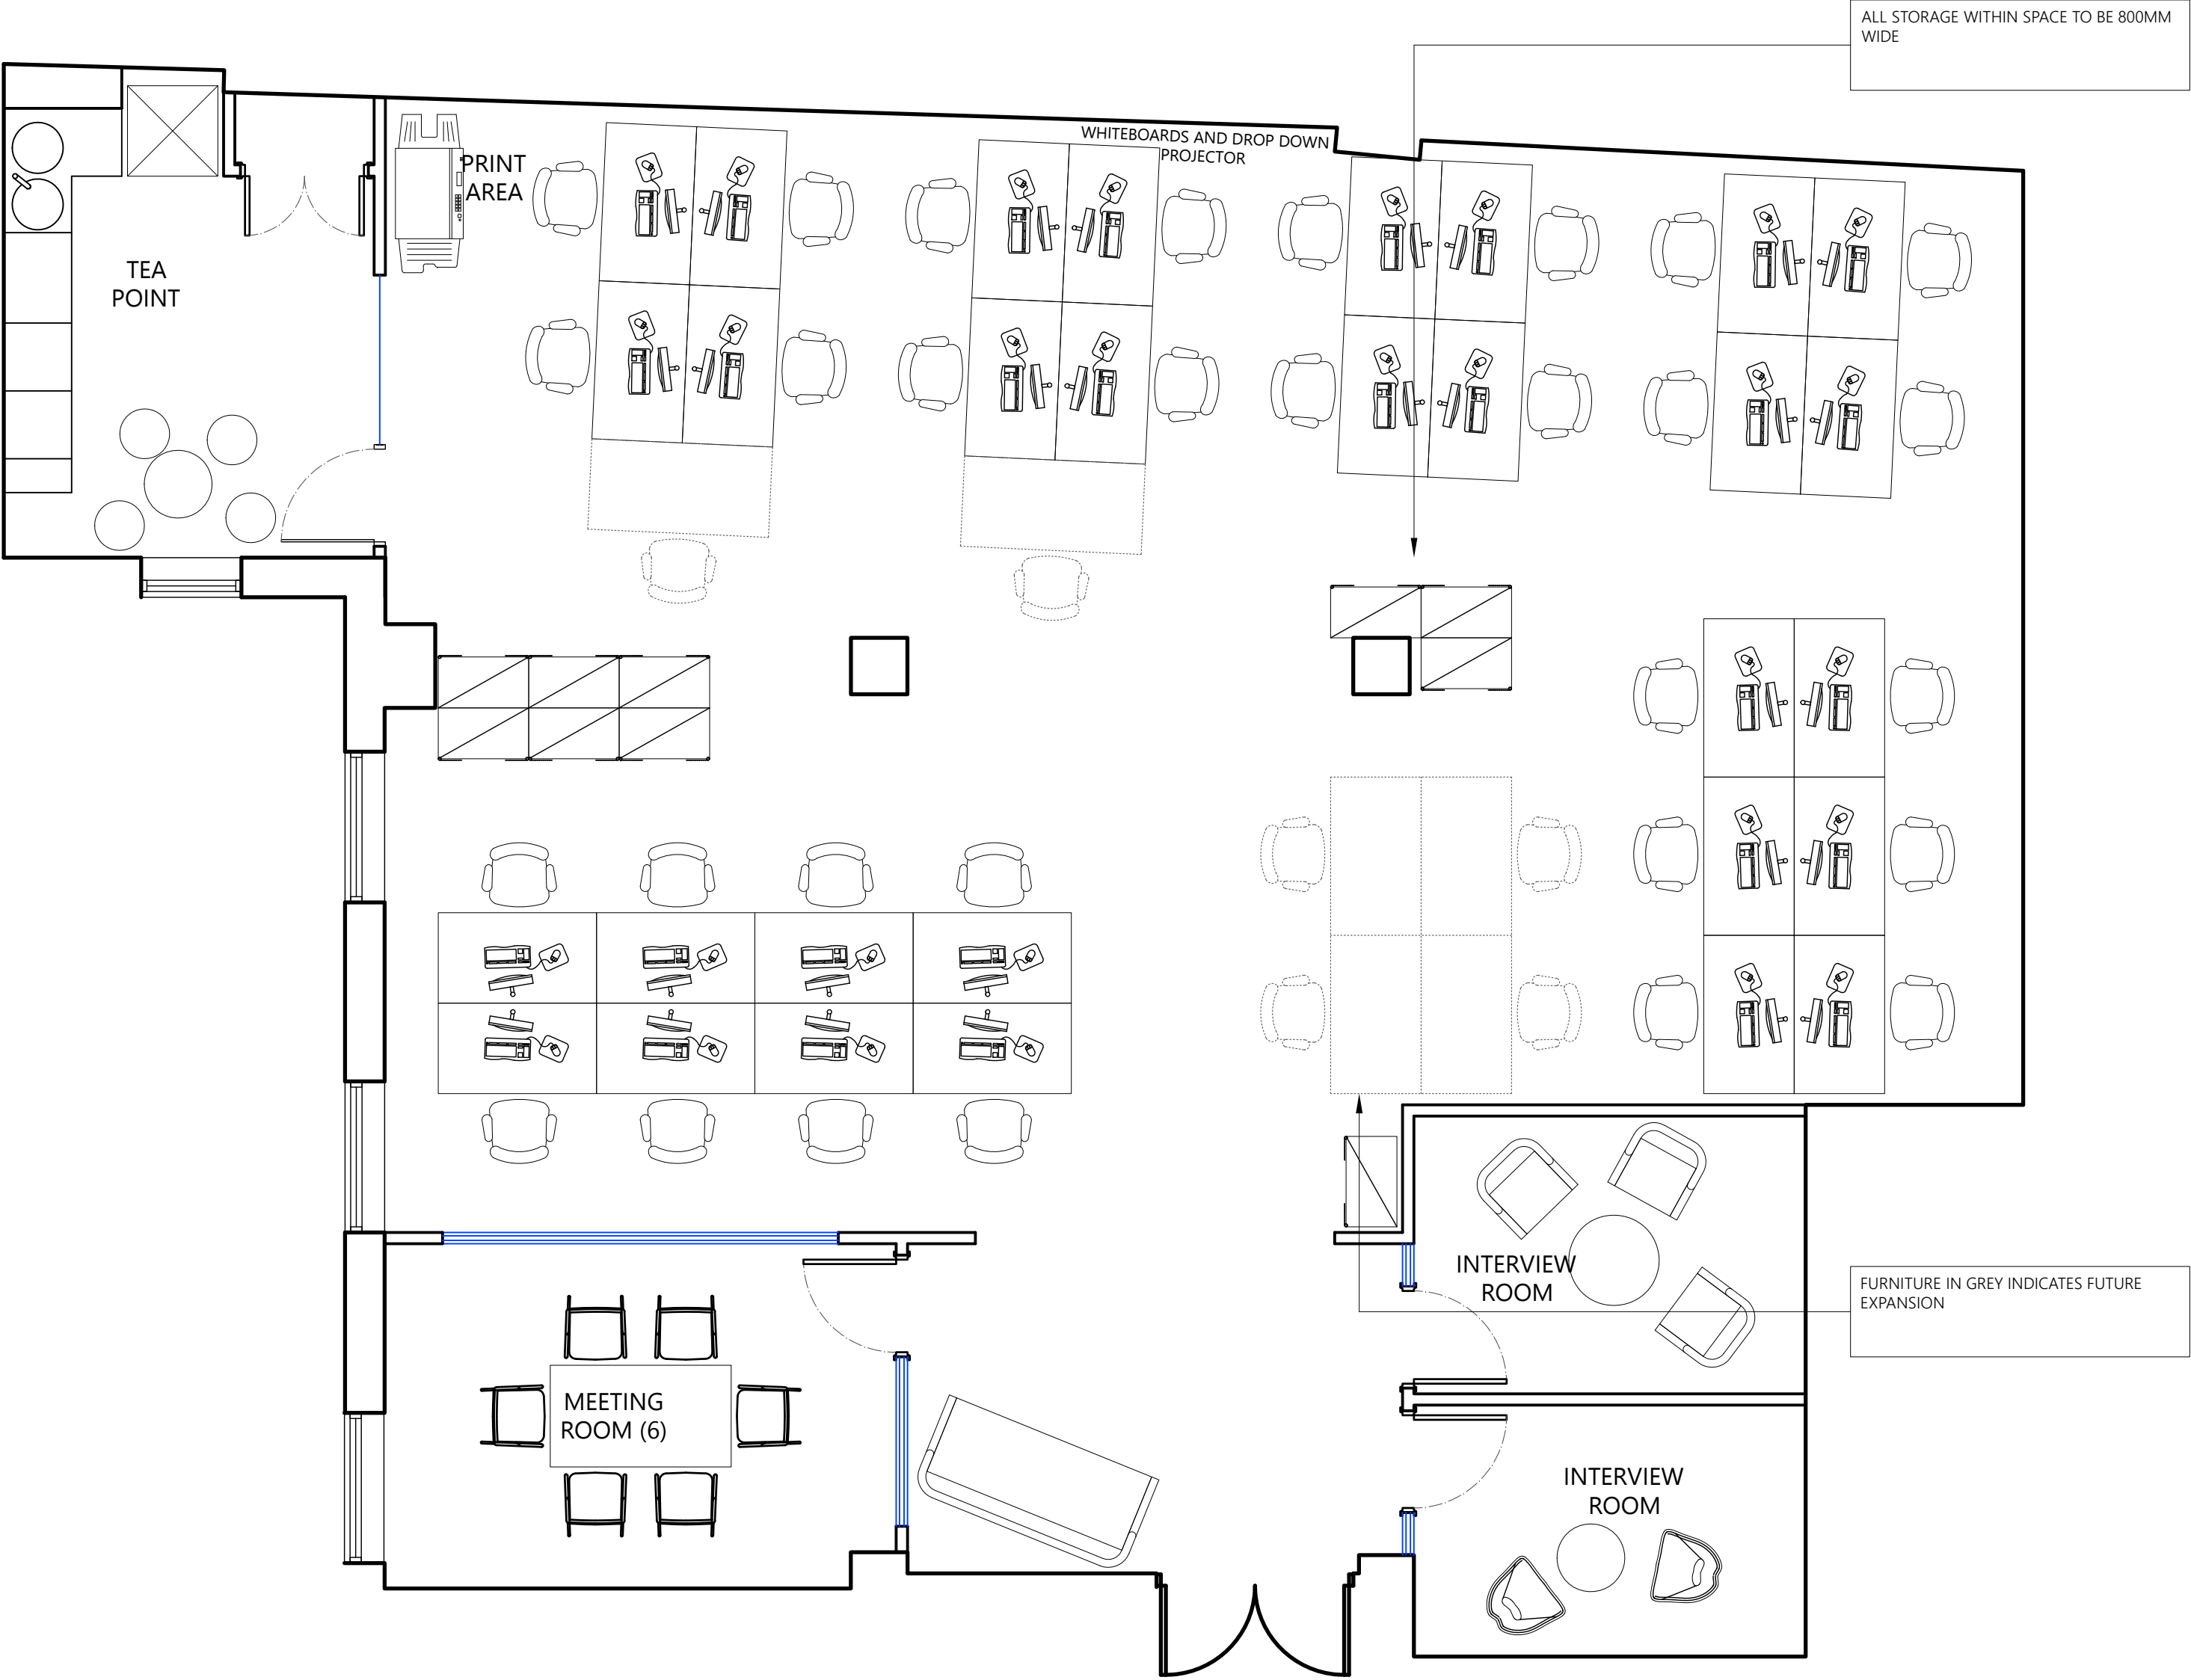

FOR INFORMATION

RIBBON PROJECTS LTD
SHIRLAND COTTAGE
BRAMLEY ROAD
HOOK, HAMPSHIRE
RG27 0DA

01256 830 840
INFO@RIBBONPROJECTS.CO.UK
WWW.RIBBONPROJECTS.CO.UK

CLIENT
BOSTON HALE

ADDRESS
LOWER GROUND FLOOR
1 PEMBERTON ROW
LONDON
EC4A 3BA

DRAWING TITLE
PROPOSED SPACE PLAN

PROJECT NUMBER DRAWING NUMBER
RP2012 PR_SS

SCALE DATE REVISION
1:50 @ A2 20.08.15 A

NOTES: DRAWING SUBJECT TO STATUTORY APPROVAL. DRAWING SHOULD NOT BE SCALED FROM. ALL DIMENSIONS SHOWN IN MILLIMETRES UNLESS OTHERWISE SHOWN.

