


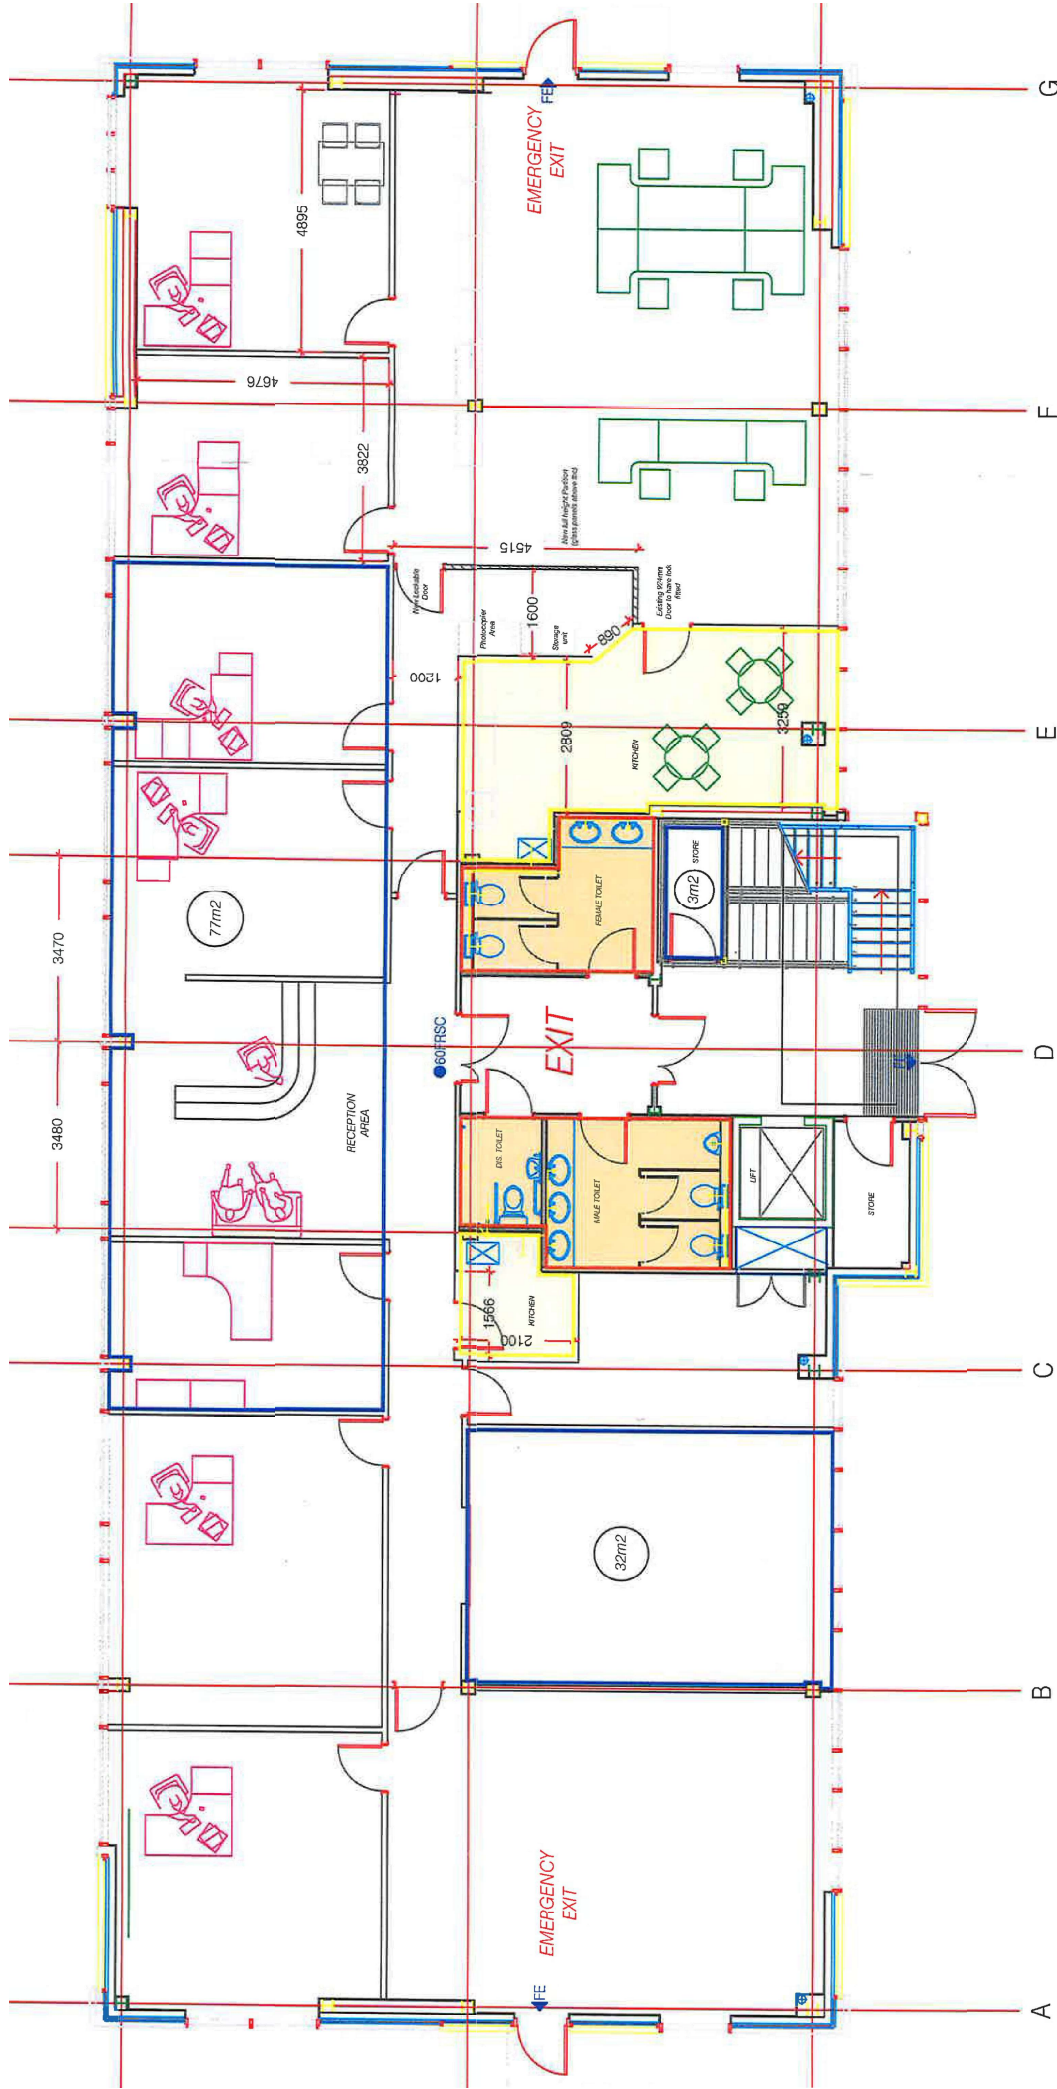

MERCHANT HOUSE