



A 15/11/18 ACCESS AND PARNING REVISED
B 05/12/18 REDRAWN - ROADS COMMENTS

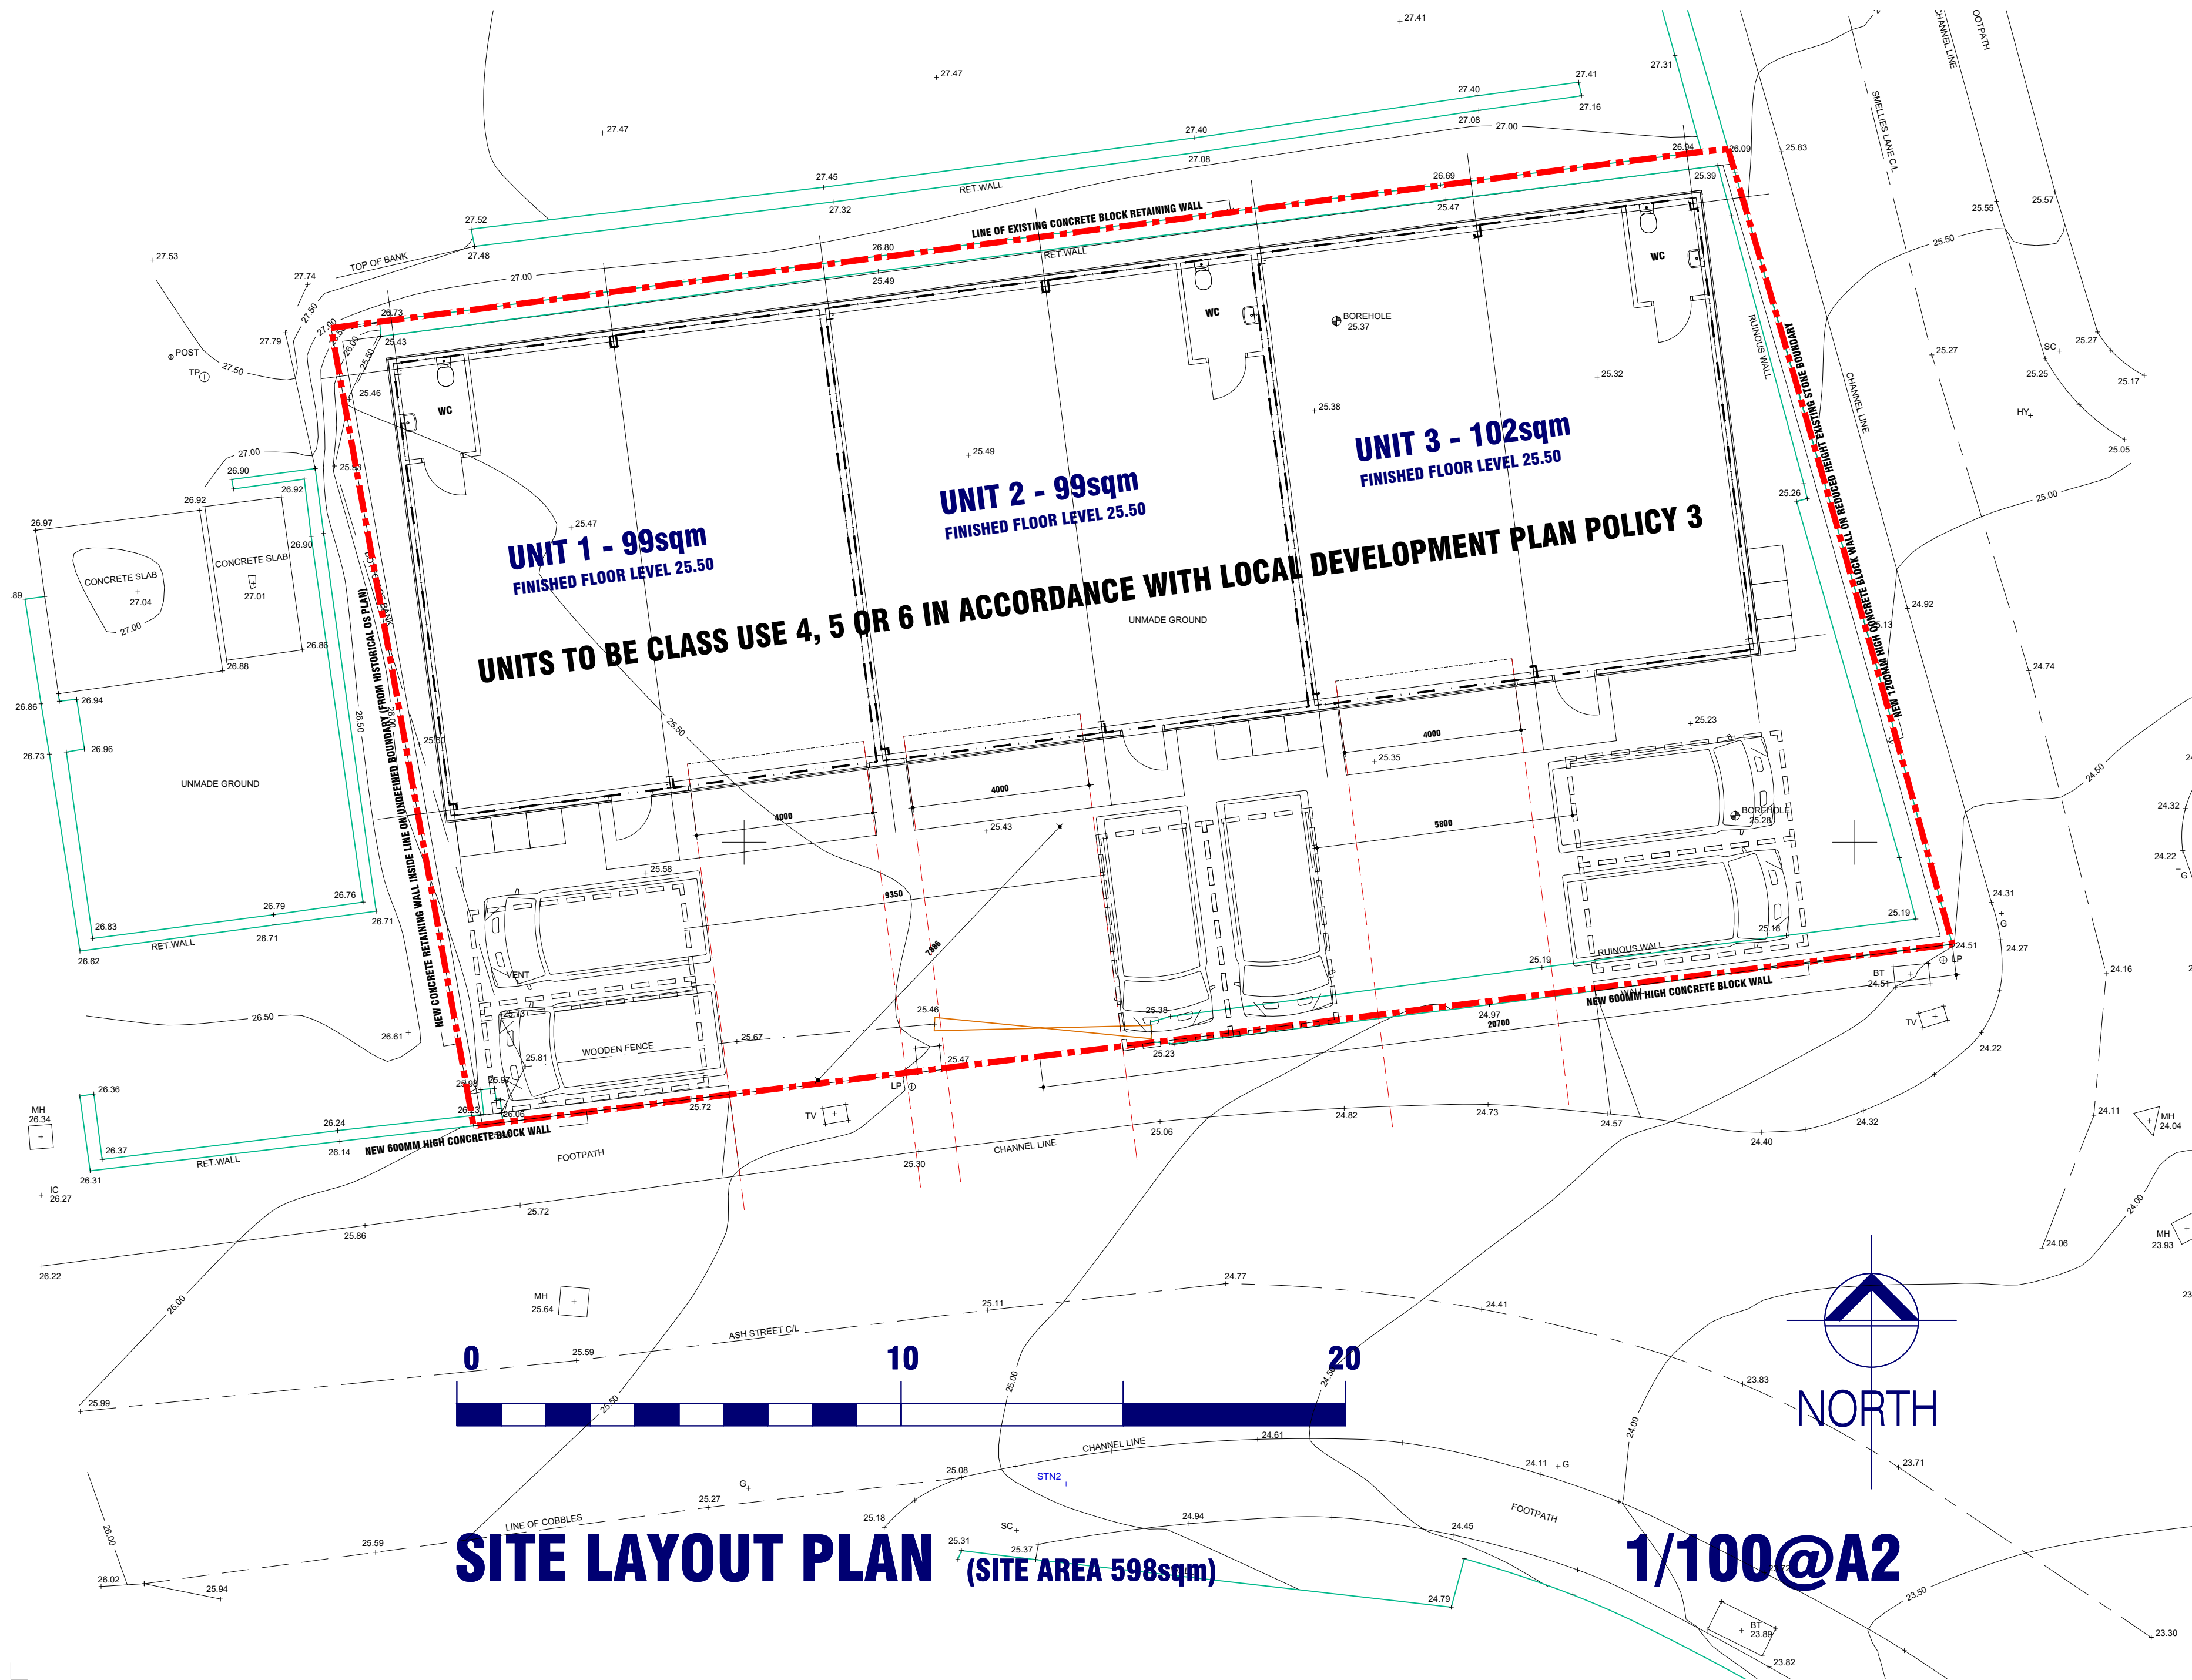

Project Title	PROPOSED 3no INDUSTRIAL UNITS AT ASH STREET DUNDEE
Description	SITE LAYOUT PLAN
Date	OCTOBER 18
Drawn	SJF
Scale	1/100@A2
Development Ref.	ASH/
Drawing Ref.	SITEPLAN B+
Revision	(NUMBER 002)

H+H Properties UK Ltd.
71 Blackness Road
Dundee DD1 5PD
Tel: 01382 224141
Fax: 01382 221022

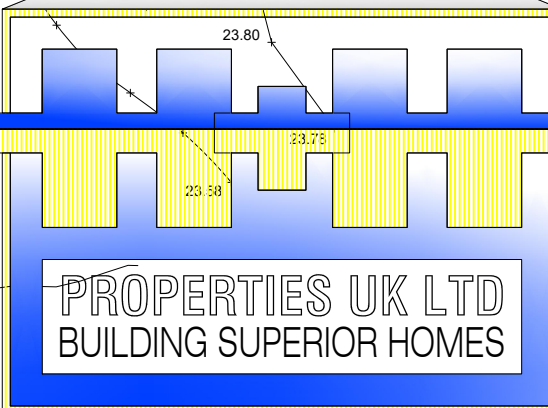

Website: handhproperties.co.uk
Email: design@hhpropertiesltd.co.uk