




PROPOSED 2nd FLOOR, SOUTH BLOCK DEMISE CAT A REFURBISHMENT

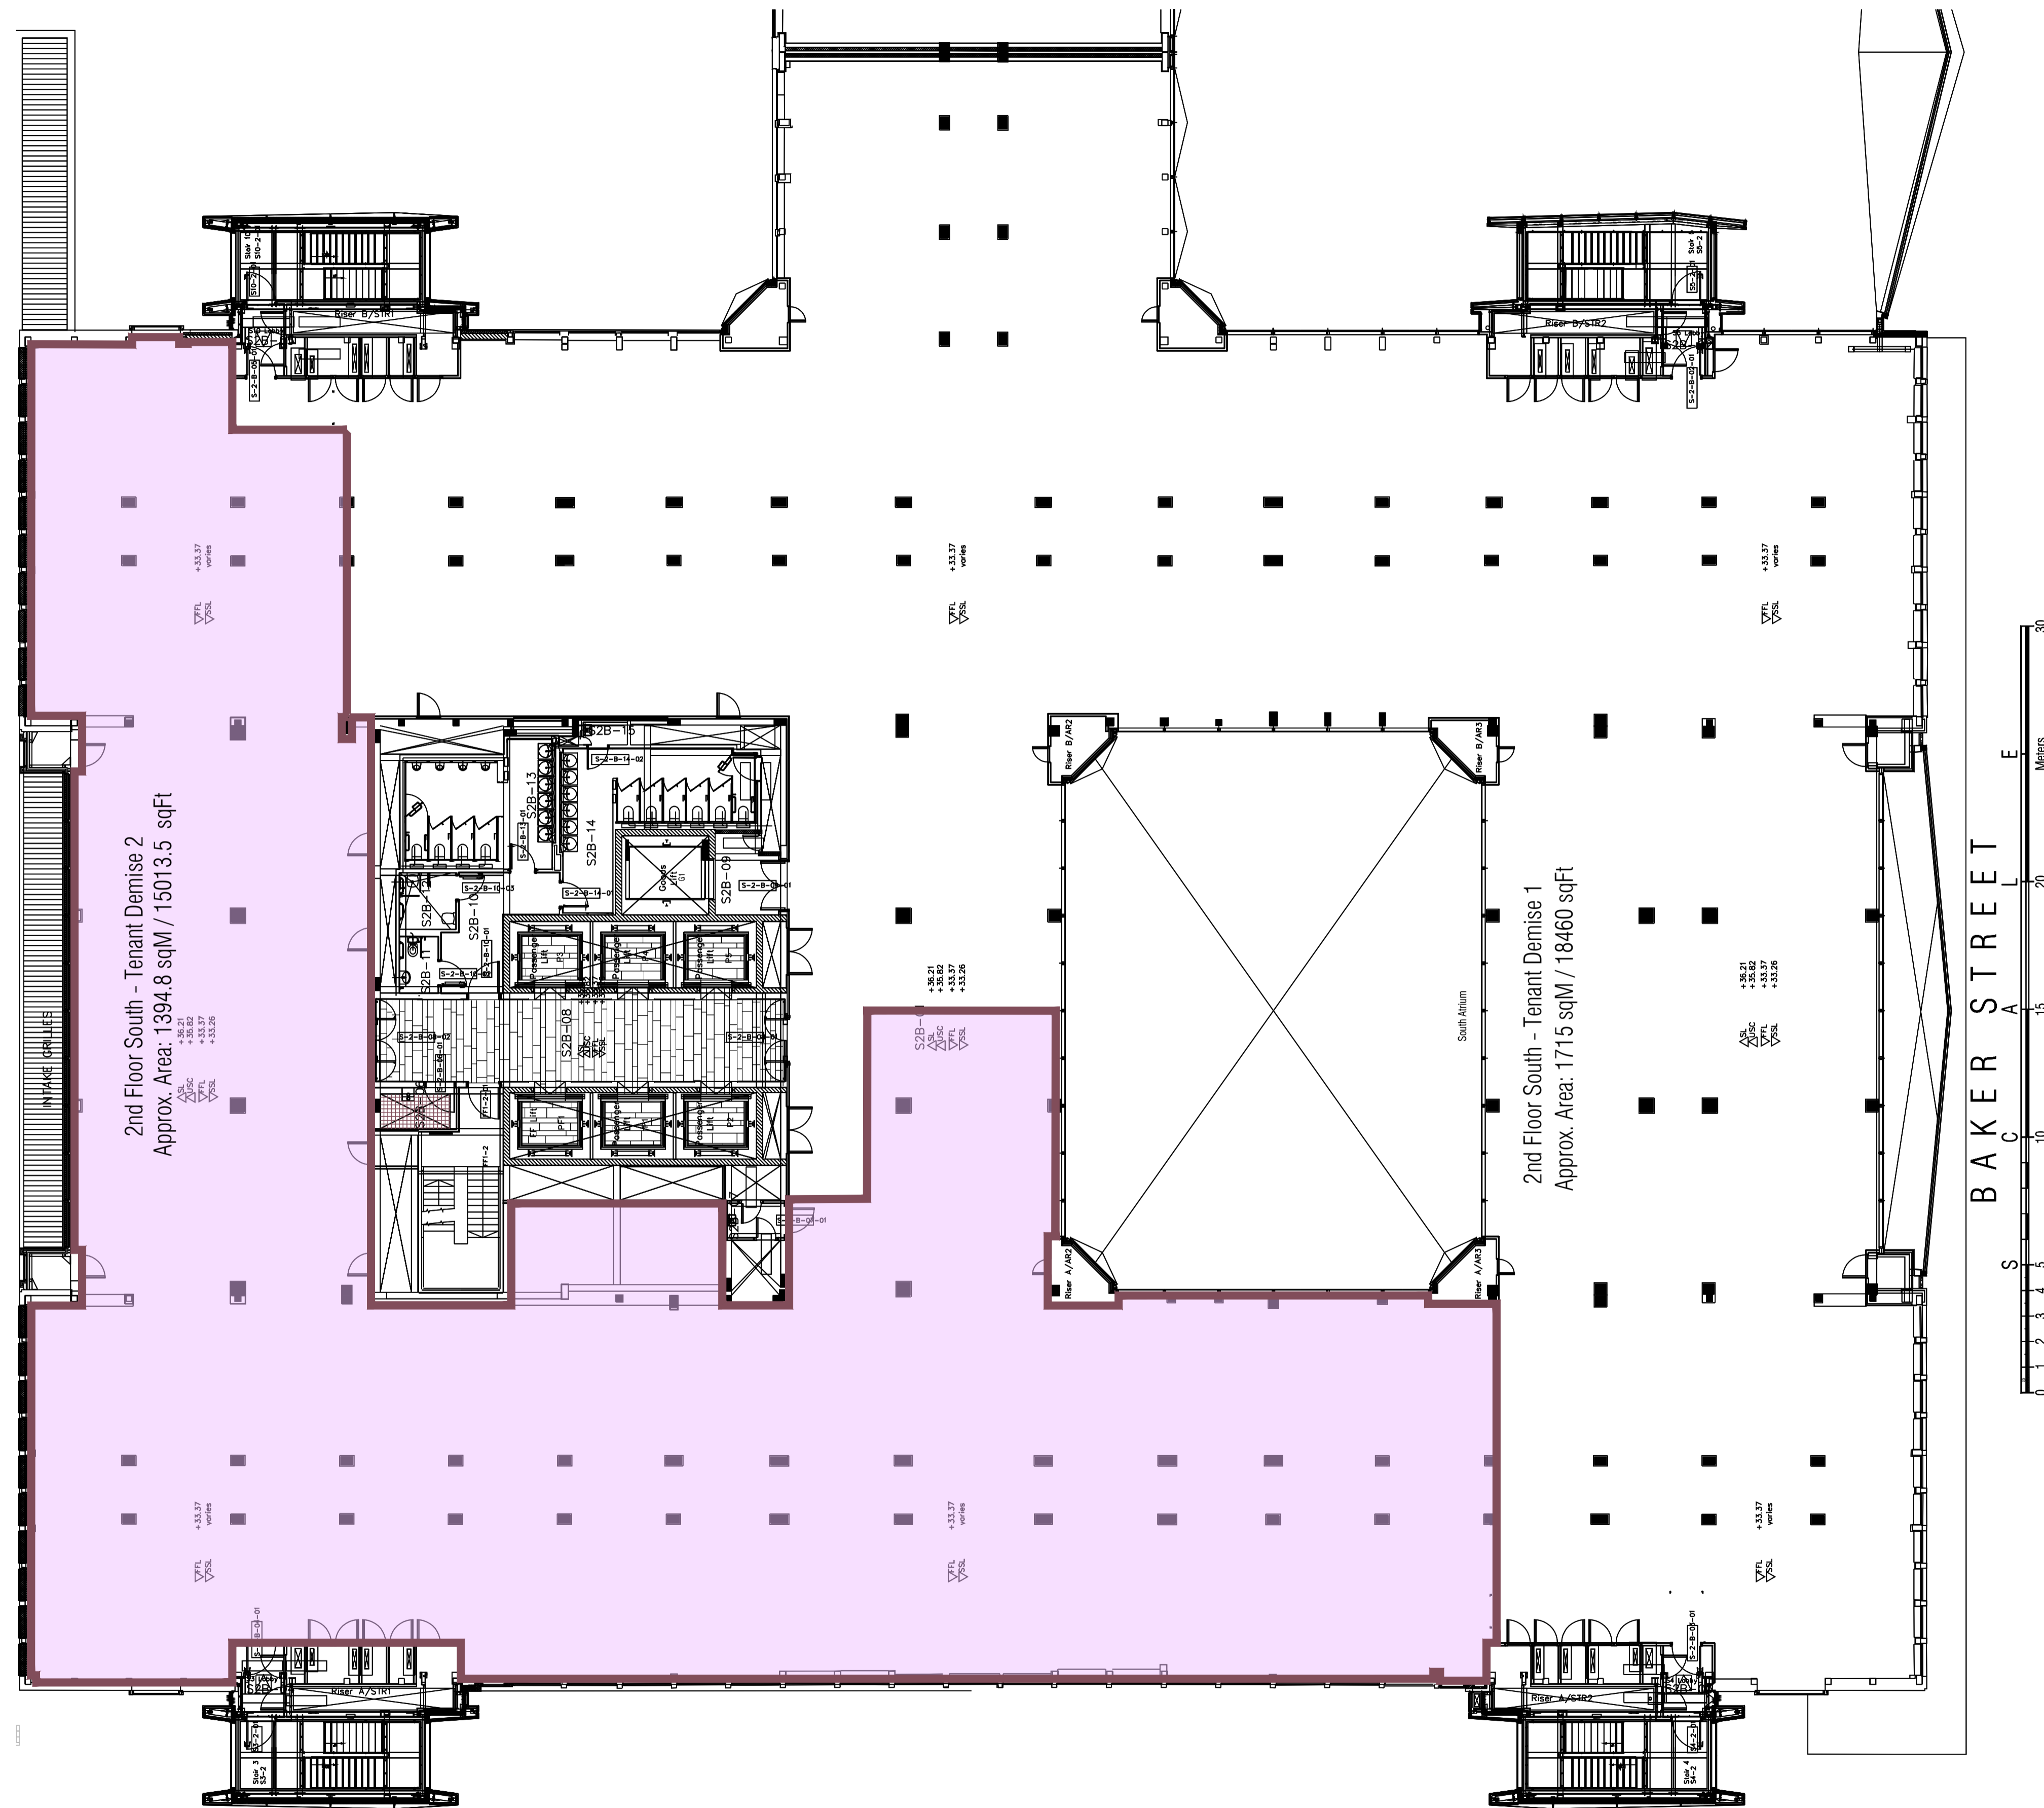

320/04/105 PROPOSED SECOND FLOOR SPLIT PLAN  
01 SCALE: 1:150

PROPOSED 2nd FLOOR, SOUTH BLOCK DEMISE CAT A REFURBISHMENT

- Drawing Notes
1. Refer to Scale Bar & Title Block for drawn Scale
  2. Check all dimensions on site before work is commenced.
  3. All goods, materials and workmanship to conform with current building, fire and safety regulations. All specified products installed to manufacturers' specifications.

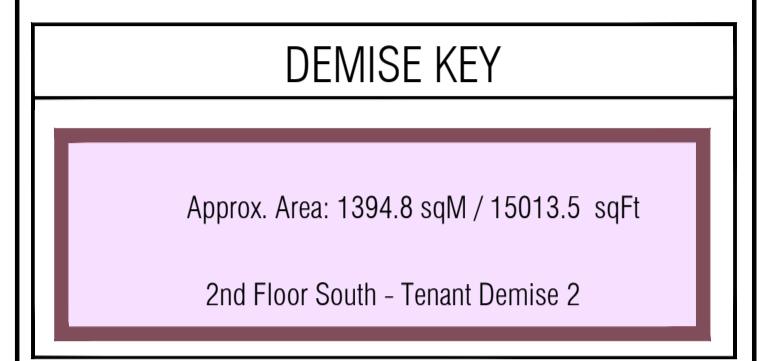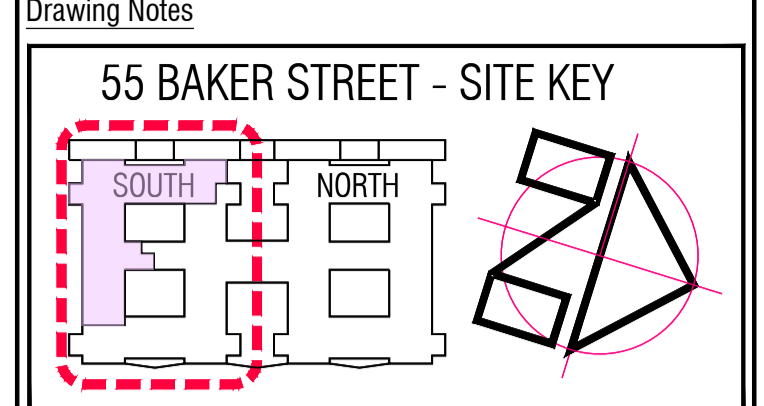

30/03/23	A	Updated for issue.	EG
29/03/23	0	Issue for information	EG
Date	Rev	Revision details	Initial

**MAAPS**  
DESIGN AND ARCHITECTURE  
18 Sutton Place, London, E9 6EH  
+44 (0) 20 8985 6717 mothership@maaps.co.uk

Client  
London & Regional

Project  
55 Baker Street  
London  
W1U 8EW

Drawing  
Second Floor South - CAT A Scope SOW  
Existing Demise Plan

320/04/105	Rev A
Scale 1:150 @ A1	Date 29/03/23
Drawn EG	

Suspected discrepancies must be reported to designer for clarification.  
© MAAPS Design & Architecture Ltd 2023