



Revision
 A - Massing modified, removal of 1 storey from rear block and addition of 1 storey to front block, facade and entrance design modified - 06-08-19
 B - Materials Key added to elevations. - 28-08-19

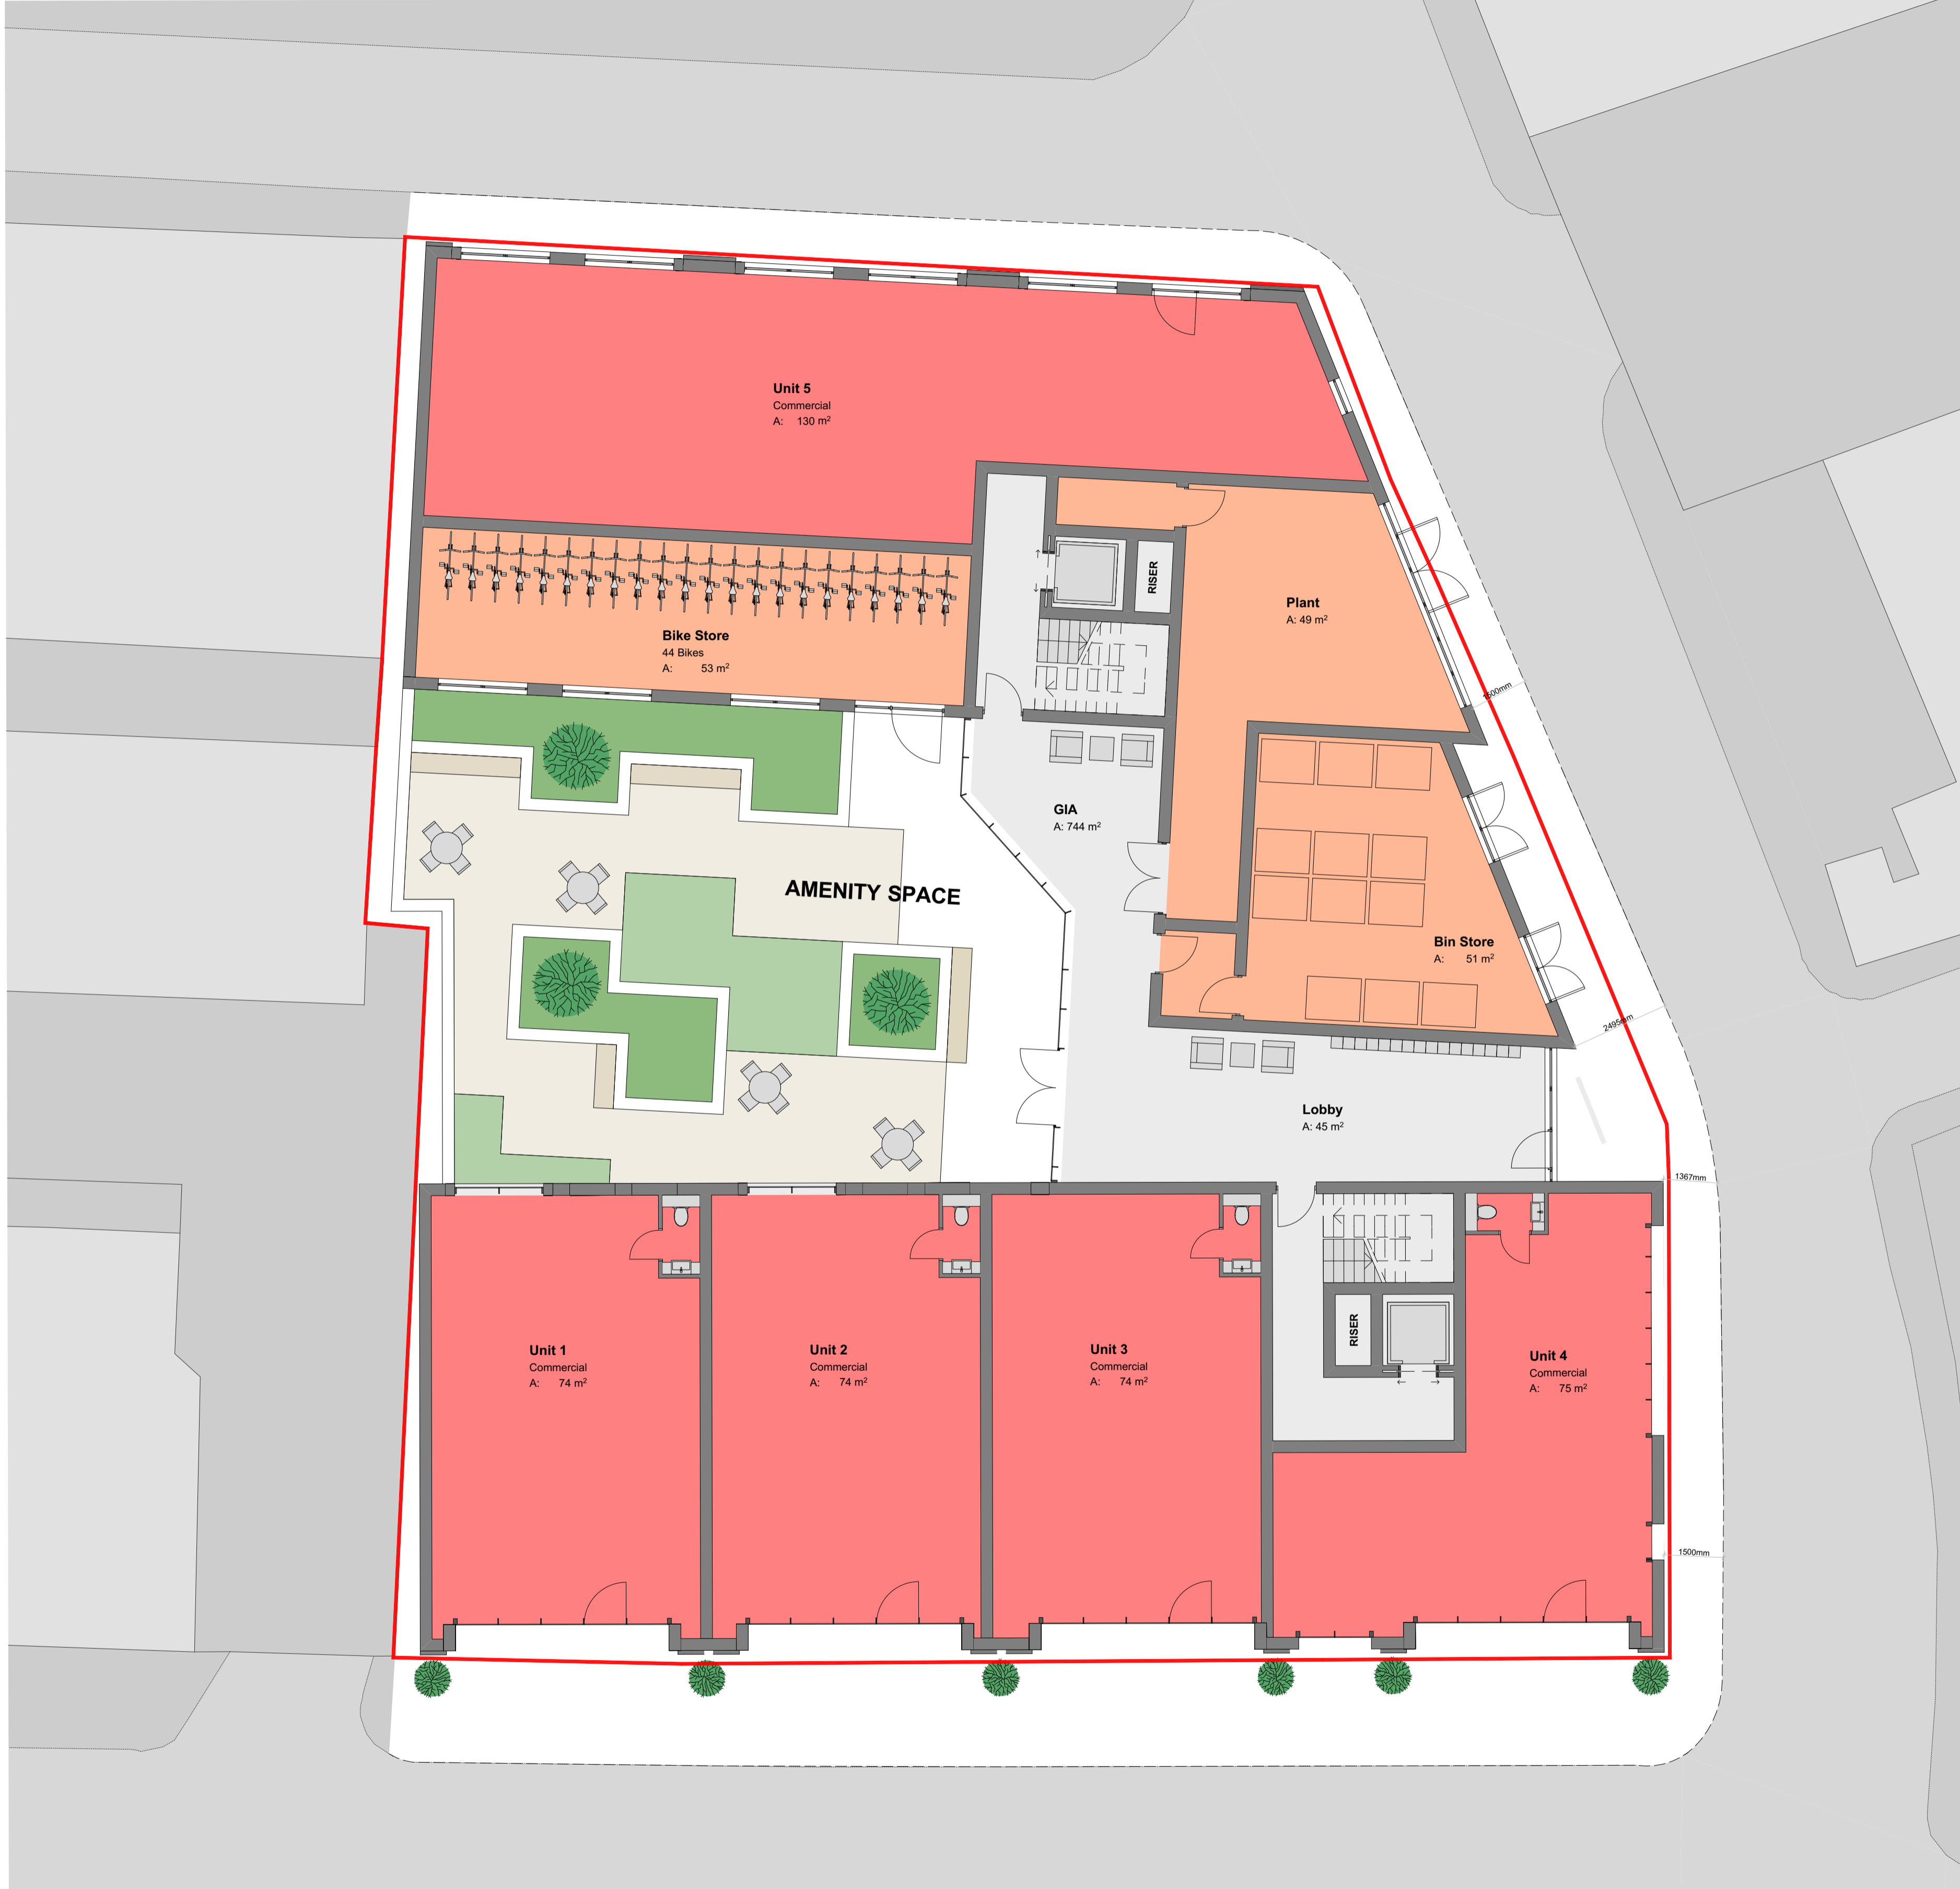

GROUND FLOOR
1:100 @A1

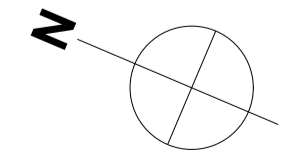

CODA Architecture |||
 Sheffield - Manchester - Leeds
 www.codastudios.co.uk
 0114 279 6003
 info@codastudios.co.uk

-	CLIENT
OLD CORONERS COURT	JOB
SHEFFIELD	
Ground Floor	TITLE

DRAWN	CHECKED	DATE	SCALE
KE	-	28/08/2019	A3 ISSUE - A1 ISSUE -

REVISION	JOB NUMBER	DRAWING NUMBER
B	2625	600

© COPYRIGHT EXISTS ON THE DESIGN AND INFORMATION SHOWN ON THIS DRAWING
 The Contractor must verify all dimensions on site before making shop drawings or commencing work of any kind. No dimensions to be scaled from this drawing.
 Accepted to be notified of any discrepancies in dimensions immediately.