


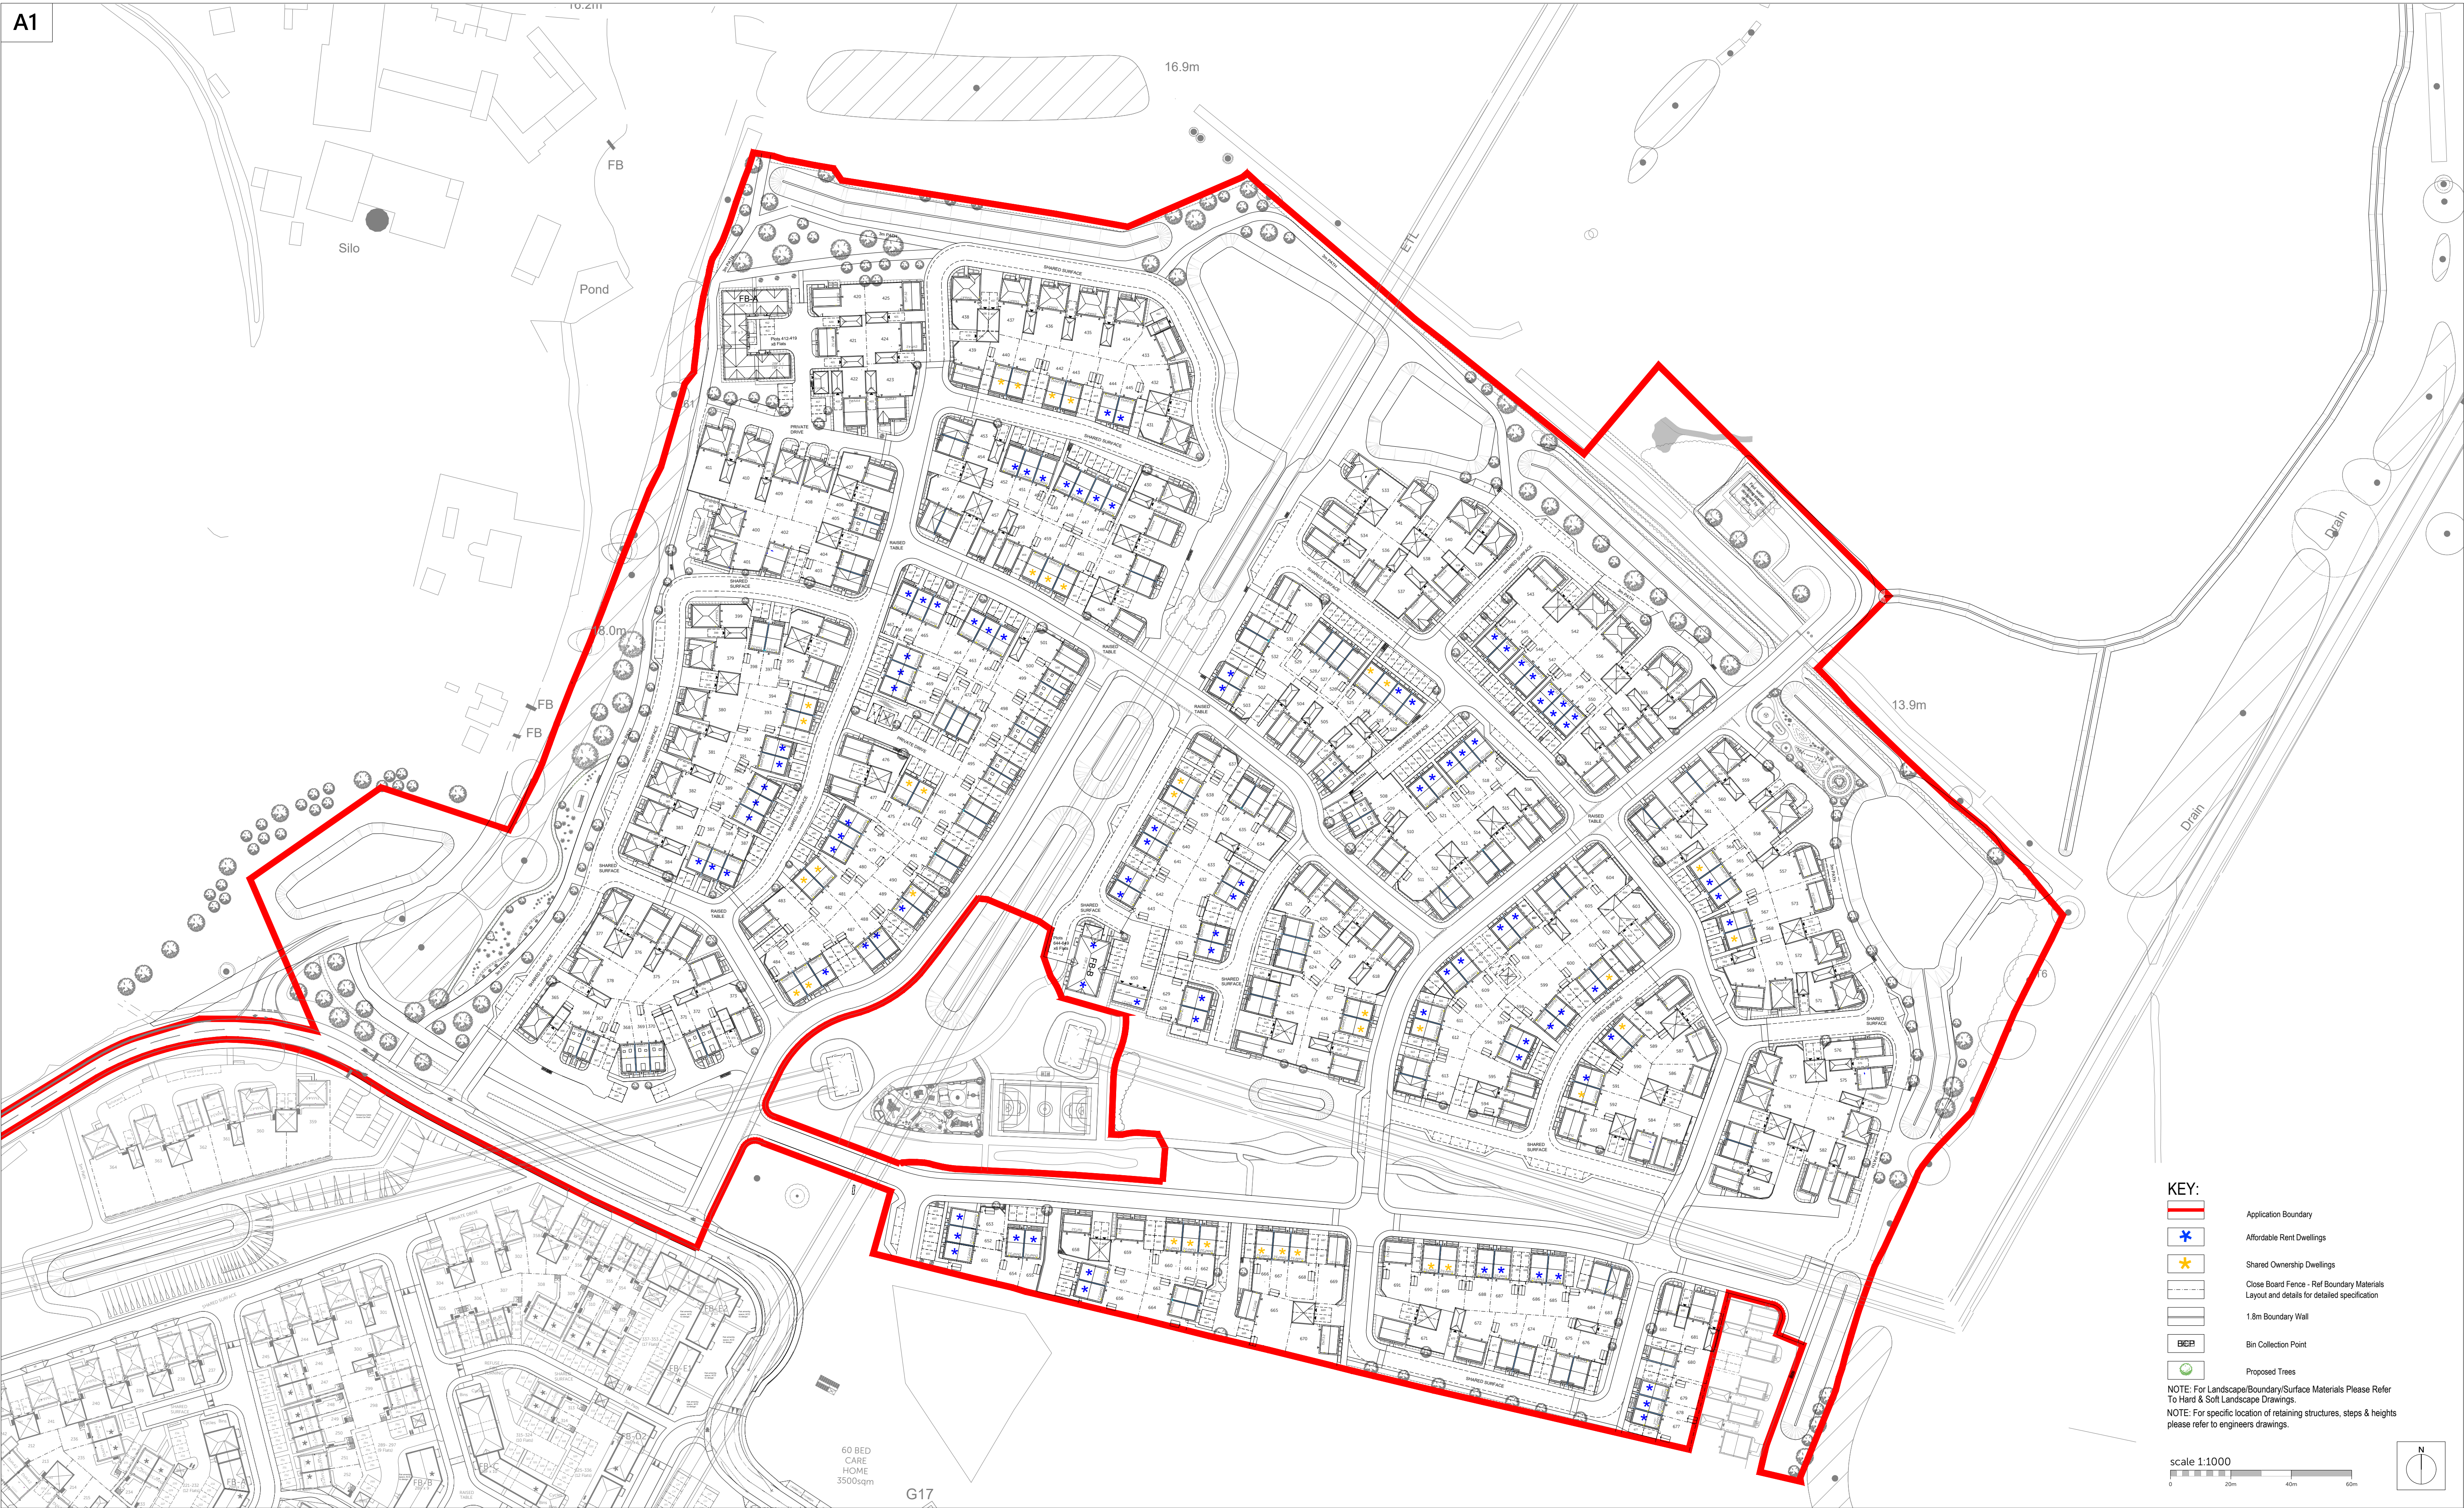

Romsey T:01794 367703
Portishead T:01275 407000
London T:01794 367703

www.thrivearchitects.co.uk

This drawing is the copyright of Thrive Architects Ltd ©. All rights reserved. Ordnance Survey Data © Crown Copyright. All rights reserved. Licence No. 100007359. Permission is granted to scale from this drawing for the purposes of **Local Authority Planning Applications only**. For all other purposes DO NOT scale from this drawing. Contractors, Sub-contractors and suppliers are to check all relevant dimensions and levels of the site and building before commencing any shop drawings or building work. Any discrepancies should be recorded to the Architect. Where applicable this drawing is to be read in conjunction with the Consultants' drawings / Clients' Construction Specification.

Rev	Description	Date	Au	Ch
A	Planning Issue.	18.07.22	FK	VL
B	Planning Issue.	28.08.24	ZC	

Project	Land North of Bearwood, Magna Road and Knighton Lane, Poole, BH11, RM2		
Drawing	Site Layout RM2		

Client	Taylor Wimpey (Southern)		
Job no.	TAYL210924	Date	01.04.22
Dwg no.	SL01	Rev.	B
Author	FK	Checked	VL
Status	PLANNING	Scale	1:1000 at A1
Client ref.		Office	Romsey

