


KEY / NOTES	
CONSULTANTS	NAME
CLIENT:	ADENA PROPERTIES INVESTMENT INC
CONTRACTOR:	KIER
STRUCTURAL ENGINEER:	HEYNE TILLET STEEL
MEP AND FIRE ENGINEER:	NORMAN DISNEY YOUNG
COST CONSULTANT:	EXIGERE
PROJECT MANAGER:	GARDINER & THEOBALD
CDM CO-ORDINATOR:	GARDINER & THEOBALD
ACOUSTIC CONSULTANT:	SANDY BROWN ASSOCIATES
TRANSPORT CONSULTANT:	TTP CONSULTING

REV	DATE	NOTE
-	29-06-15	For Information
A	24-08-15	For Information
T01	12-02-16	Issued For Tender. End of Stage issue capturing cumulative info from other works packages.
T02	05-04-16	ERs and CPs aligned. Toilet lobby door revised
C01	02-12-16	Construction issue. Columns, window frames and lobby door amended.
C02	26-07-18	Final Construction Issue

This drawing is the last revision issued for construction under the building contract. This drawing has not been verified by site survey and construction tolerances may have resulted in differences between this drawing and the finished building.

- NOTE
- Do not scale from this drawing, other than for Planning purposes.
 - All dimensions to be checked on site by the contractor and such dimensions to be his responsibility.
 - Report all drawing errors, omissions and discrepancies to the architect.
 - This document may be issued in an uncontrolled CAD format to enable others to use it as background information to make alterations and/or additions. In that instance the file will be accompanied by a PDF version. It is for those making such alterations and additions to ensure that they make use of current background information. AHMM Ltd accepts no liability for any such alterations or additions to the background information or arising out of changes to background information which occur prior to alterations of additions being made.

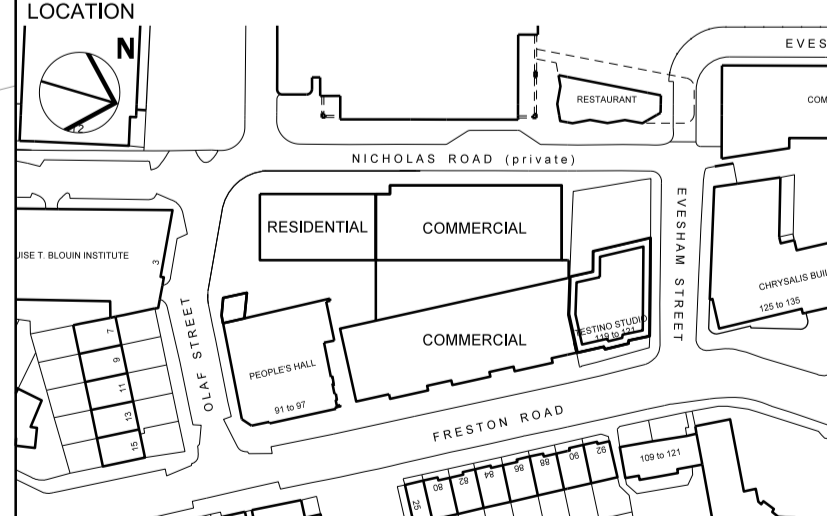

ALLFORD HALL MONAGHAN MORRIS
 ARCHITECTS Ltd
 MORELANDS, 5-23 OLD STREET LONDON EC1V 9HL
 TEL 020 7251 5261 FAX 020 7251 5123 WEB WWW.AHMM.CO.UK

job title		Nottingdale Village Site 3 Office and Residential			
drawing title / location		Office Second floor plan			
drawn by	checked	scale	status		
EY	DR	1:100@A1; 1:200@A3	Final Construction		
project	zone	source	classification	drawing no.	revision
14087	A		[00]	132	C02