


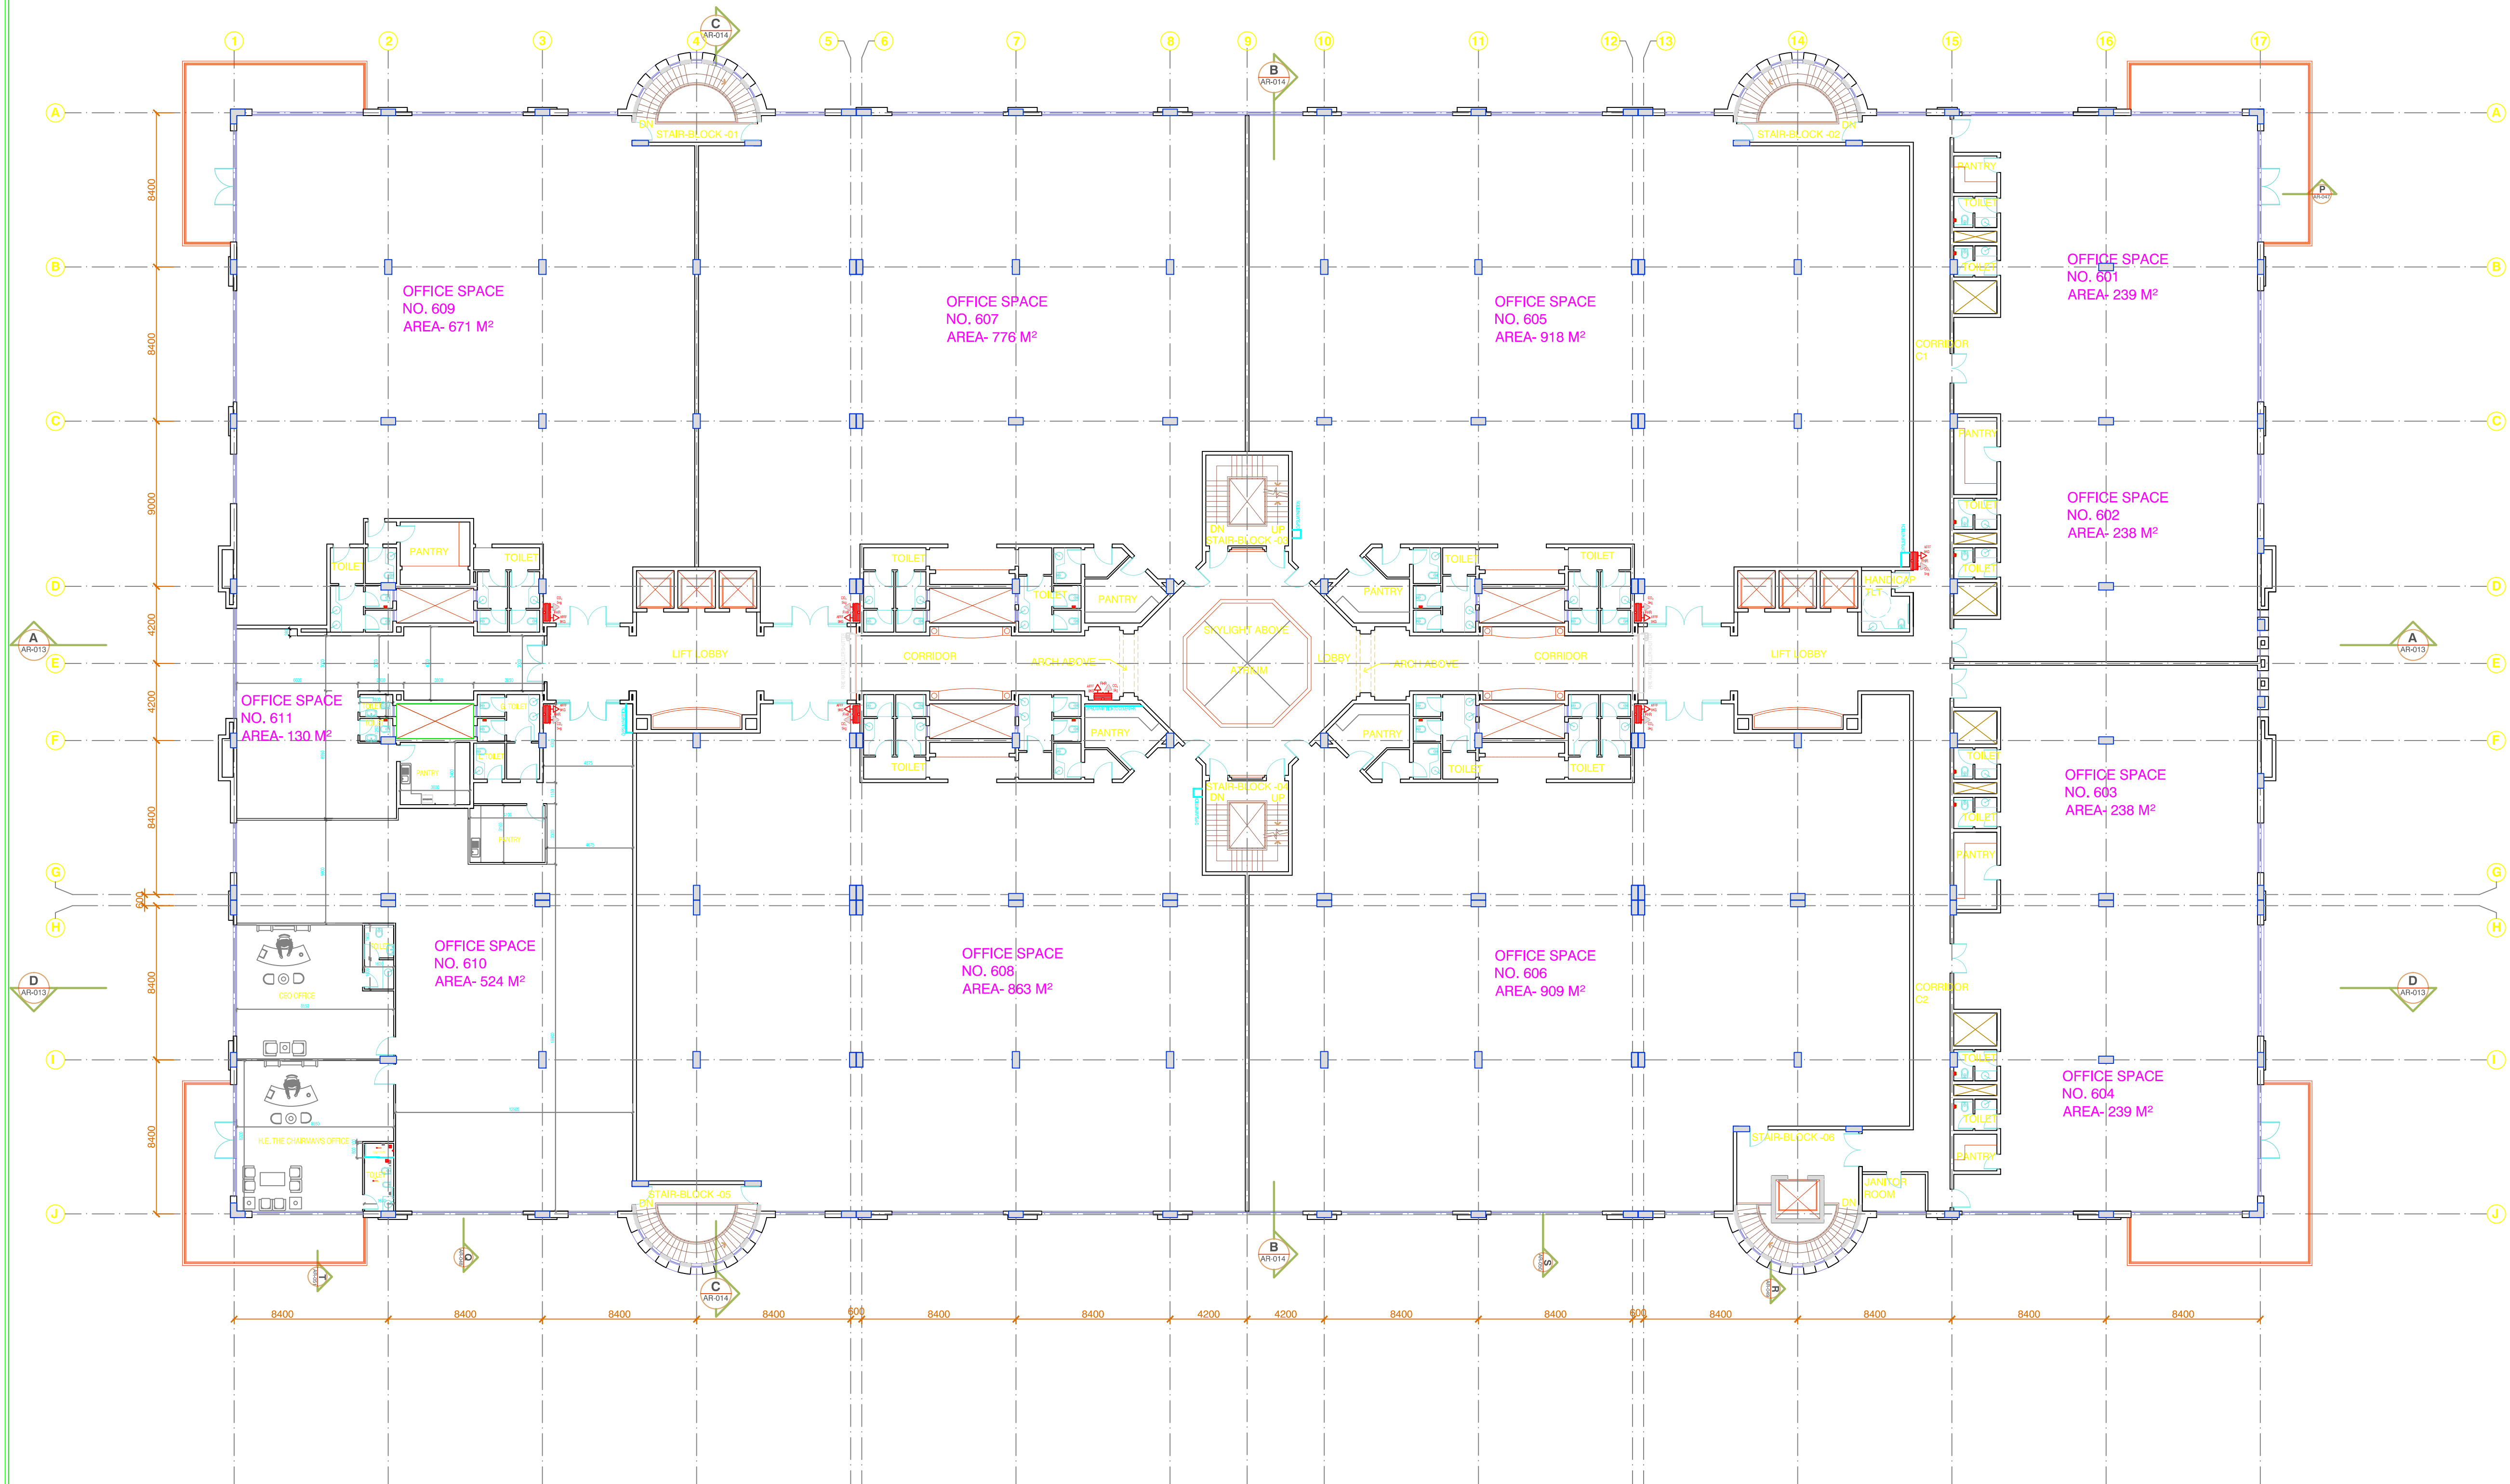

- NOTES:
1. COPYRIGHT OF THIS DRAWING IS THE PROPERTY OF TRIAD OMAN CONSULTANTS INTERNATIONAL TOOL. IT MUST NOT BE REPRODUCED NOR AMENDED NOR USED FOR THE EXECUTION OF ANY WORKS WITHOUT THE WRITTEN CONSENT OF TOOL.
  2. ALL DIMENSIONS ARE IN MILLIMETRES UNLESS OTHERWISE STATED.
  3. DRAWINGS ARE NOT TO BE SCALED.
  4. ALL DIMENSIONS ARE TO BE VERIFIED PROPERLY AT SITE BEFORE COMMENCING WORKS.
  5. ALL DRAWINGS ARE TO BE READ IN CONJUNCTION WITH ALL OTHER RELEVANT DRAWINGS.
  6. ALL THE ABOVE MENTIONED NOTES ARE APPLICABLE TO ALL ARCHITECTURAL DRAWINGS.
  7. ANY DISCREPANCY IN DRAWINGS TO BE CLARIFIED WITH ARCHITECT BEFORE COMMENCEMENT OF WORKS.

AREAS OF OFFICES ARE DERIVED FROM AUTOCAD

| REV. NO. | DATE     | DESCRIPTION                                                  | BY |
|----------|----------|--------------------------------------------------------------|----|
| R3       | 30-05-10 | REVISED AS SHOWN                                             | AM |
| R2       | 30-08-09 | CENTRAL CORRIDOR, OFFICE TOILETS REVISED, JANITOR ROOM ADDED | AM |
| R1       | 22-08-08 | PENTHOUSE AREA INCREASED                                     | AM |

MUSCAT MUNICIPALITY REGISTRATION No. 2006/

CONSULTANT  
ترياد عمان العالمية للاستشارات  
الهندسية ش.م.م

  
TRIAD OMAN CONSULTANTS INTERNATIONAL  
ENGINEERING CONSULTANTS L.L.C.  
P.O.Box : 1397, Postal code : 112, Muscat, Sultanate of Oman.  
Tel. : +968 24705209 Fax. : +968 24733545 e-mail : info@tocieng.com

SCALE: 1:250  
0 2 4 6 8 10 M

|                    |                   |                   |
|--------------------|-------------------|-------------------|
| DESIGN BY:<br>MKS  | DRAWN BY:<br>AMIT | DATE:<br>28-11-07 |
| CHECKED BY:<br>MKS | APPROVED BY:      |                   |

CLIENT  
H.E. SAYYID BADR BIN SAUD BIN HAREB AL BUSAIDY

PROJECT NAME  
COMMERCIAL COMPLEX AT QURAM

DWG. TITLE:  
KEY PLAN - PENTHOUSE

|                        |                           |                 |
|------------------------|---------------------------|-----------------|
| PROJECT NO.:<br>ON 862 | DRAWING NO.:<br>AR-WD-009 | REV. NO.:<br>R3 |
|------------------------|---------------------------|-----------------|

