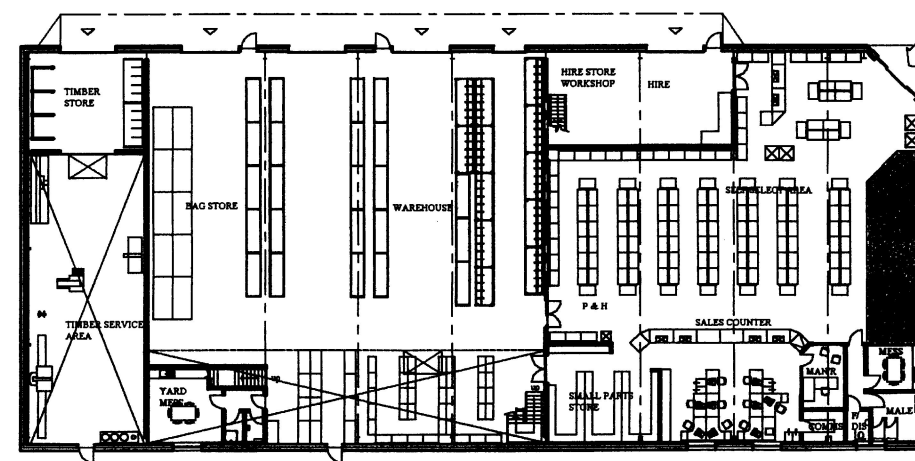
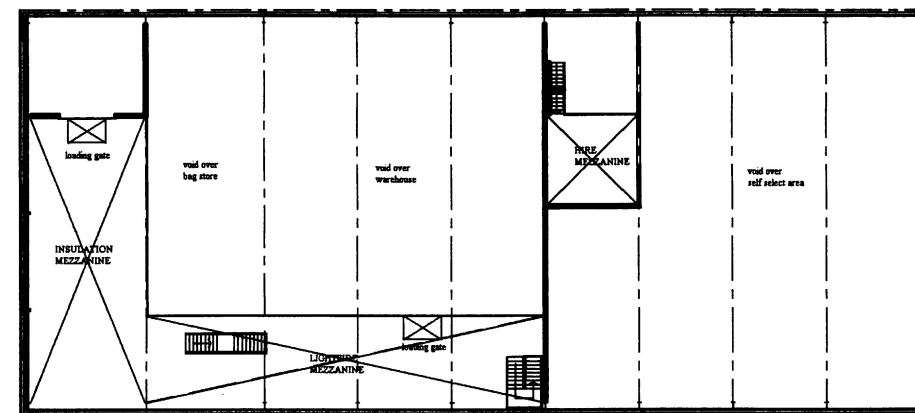
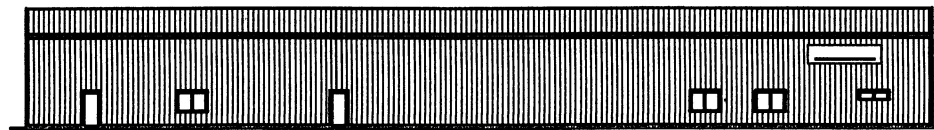
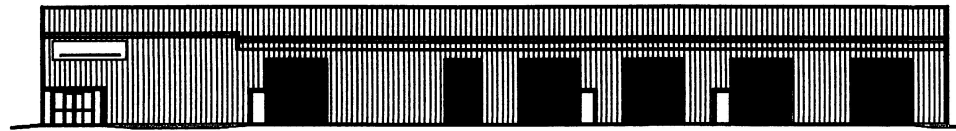


Plastic coated steel cladding Goosewing Grey 10A05
Gutters, bargeboards, bottom drip flashing Poppy Red 04E53
Galvanised roller shutter doors.

S.SOM.D.C.

14 NOV 2005

**MORNING
RESOLUTION CENTRE**

sl.	date	remarks	initial
-----	------	---------	---------

ANTHONY WALDEN MCIAT
BUILDING DESIGN CONSULTANT

Cockapurs, New Street, Somerton, Somerset, TA11 7NS
Telephone: 01296 414336 (day), 01458 272090 (evenings)

Project

PROPOSED BUILDERS MERCHANT AT
PLOT 6 WATERCOMBE PARK PHASE 2,
GARRETT ROAD,
LYNX TRADING ESTATE,
YEovil

client

AVANTE PROPERTIES LTD

drawing

PLANS AND ELEVATIONS PLANNING

1/200 @ A1

OCTOBER 2005

Drawing no

674/05

