


To be read in conjunction with the 'Accommodation Schedule' revision P23.

For clarification on fitted-out and shell areas refer to drawing A-04-2-500.

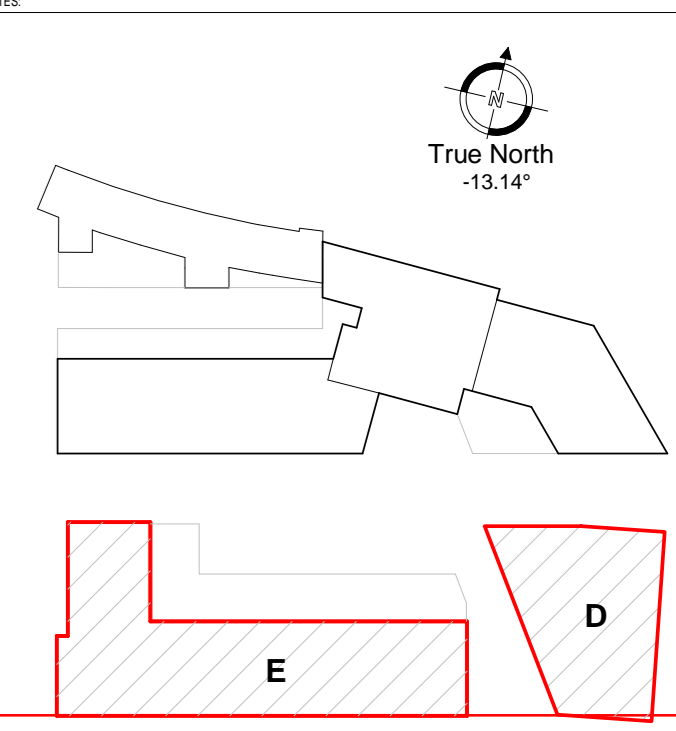

Service Location Key:

- G.W.E.T.F. Denotes target location of service provision.
- G. = Gas
- W. = Water
- E. = Electricity
- T. = Telephony (Duct)
- F. = Fire Alarm Interface Panel

Key:


- By tenant.
- To be read in conjunction with the Architectural Design Specification.

C03 - Level of Fitout Key added.

Refer to setting out plan A-20-D-060

Refer to setting out plan A-20-E-060.1

Refer to setting out plan A-20-E-060.2

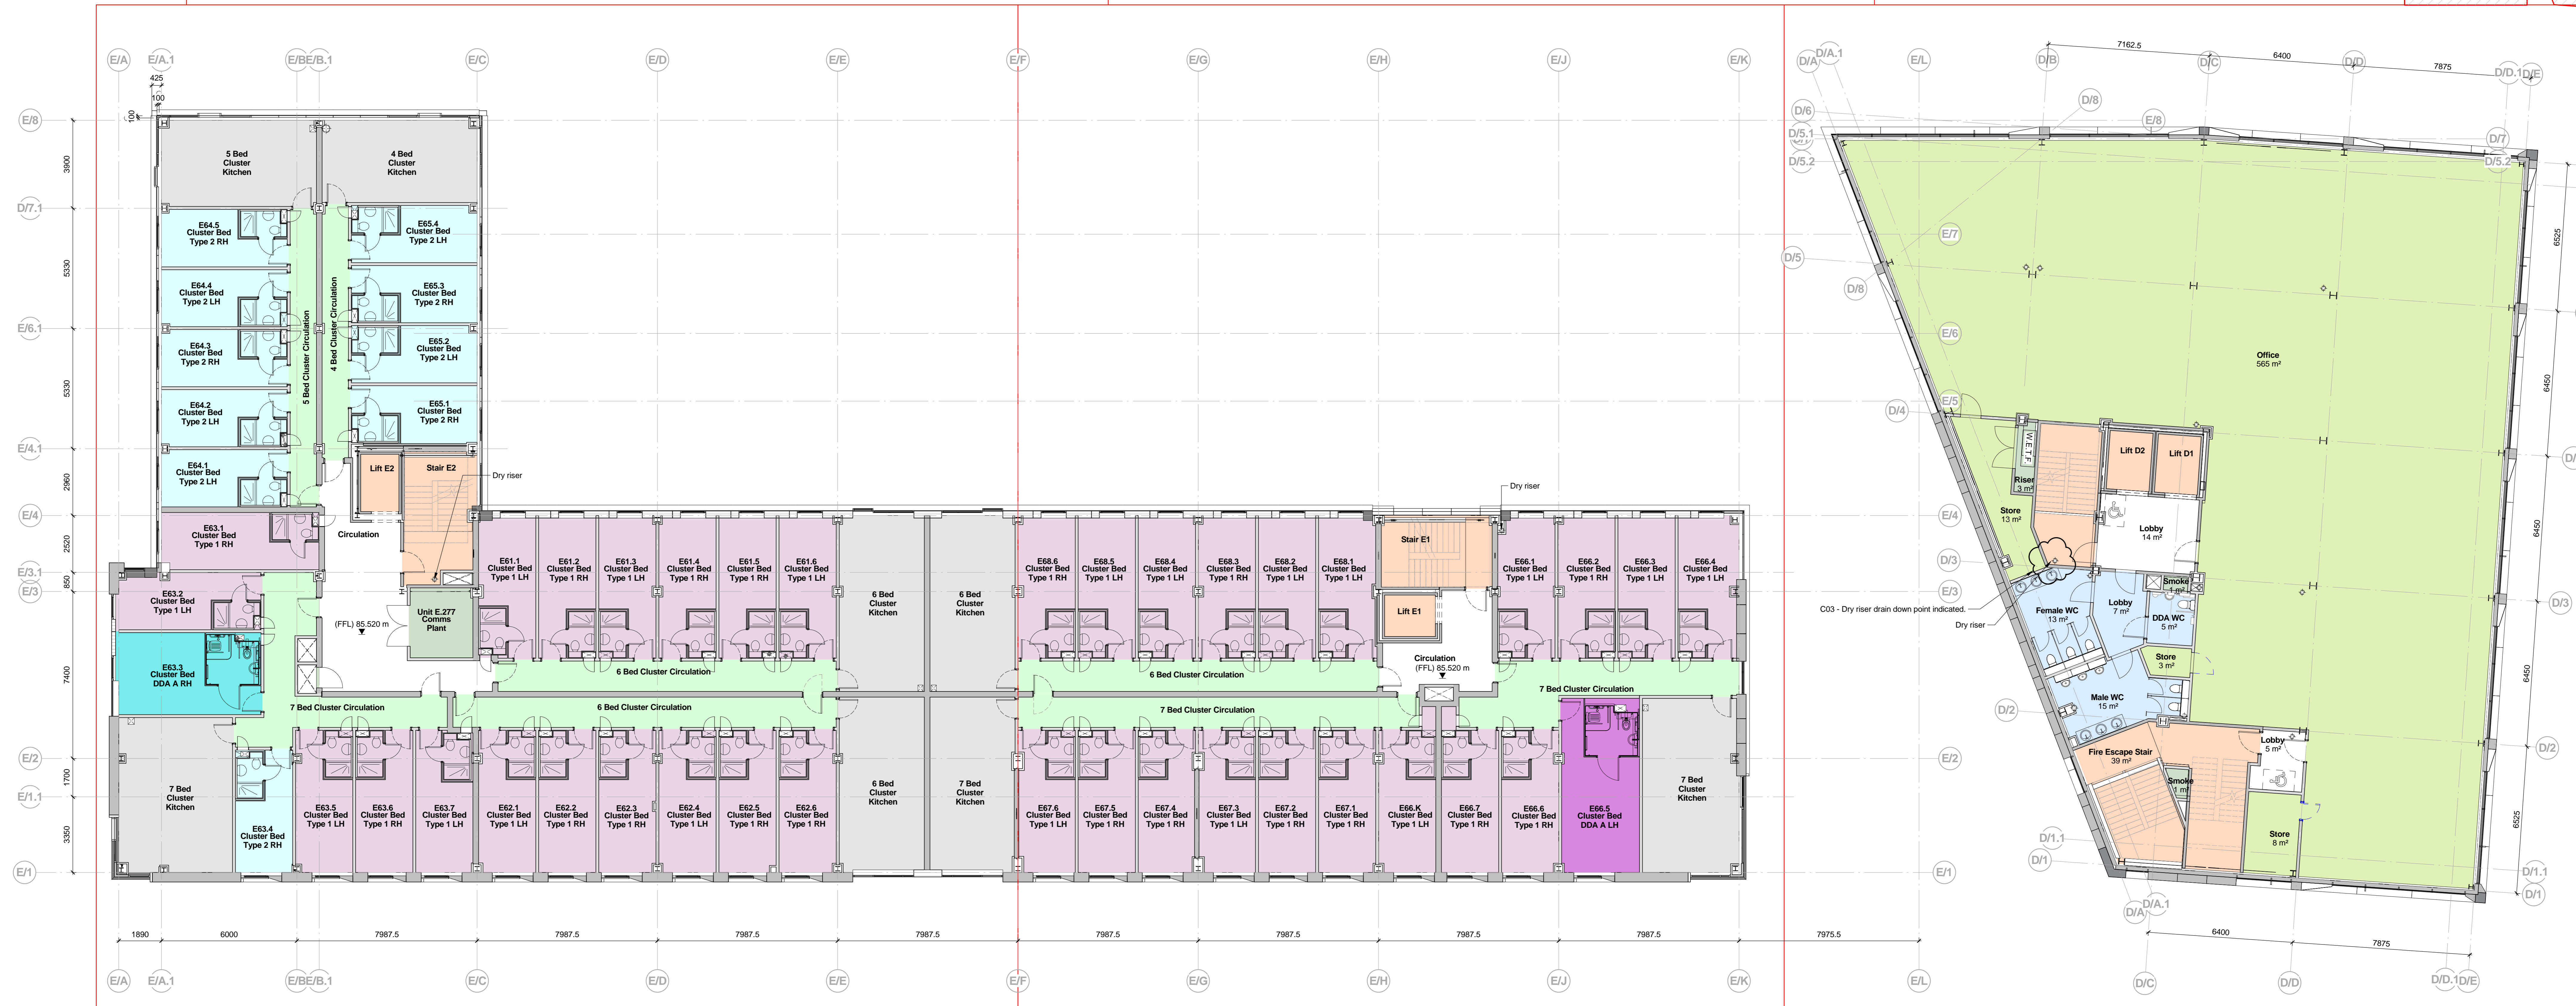

1 04 - Level 60

Room Types

- Circulation (Common)
- Circulation (Vertical)
- Circulation (Cluster)
- Cluster Kitchen
- DDA A LH
- DDA A RH
- Plant
- Amenities - Business
- Business
- Type 1 LH
- Type 1 RH
- Type 2 LH
- Type 2 RH

REVISION C03 BY JB CHECKED TL DATE 23/06/2018
 Dry riser location indicated in Block B Stair D1. Service locations indicated. Service locations key added. By tenant items identified.
 REVISION C02 BY MIC CHECKED TL DATE 27/07/2018
 DDA Refuge indicated to stairs 1 & 2. Dry riser location indicated in Block E stairs.
 REVISION C01 BY JB CHECKED TL DATE 13/07/2018
 Issued for Contract. Issued for Construction.
 REVISION P12 BY JB CHECKED TL DATE 15/06/2018
 Setting out references and accommodation schedule note added. Block E layout updated to accommodate larger DDA pods.
 REVISION P11 BY TR CHECKED JB DATE 14/05/2018
 Staircase E2 amended. Staircase E1 lobbies updated. Smoke riser location amended. WC arrangement updated.
 REVISION P10 BY TR CHECKED TL DATE 12/03/2018
 Partition information moved to A-22-2-001.

CONTRACT
CONSTRUCTION



New Era Square, St Mary's Gate, Sheffield. Phase 2

GA Plan Level 60

SCALE: 1:100 @ A0 DATE: Nov 2016

Hadfield Cawkwell Davidson

Broomgrove Lodge, 13 Broomgrove Rd, Sheffield, S10 2JZ. T 0114 266 8181 www.hcd.co.uk
 Architecture | Engineering | Interior Design | Masterplanning | Urban Design
 2013-077 | A-04-2-060 | C03