



• All rights described in chapter IV of the copyright designs and
• Where any drawing is to be used in conjunction with another,
• including specificats, the two drawings shall be cross-referenced
• and any discrepancies reported to the architect before the
• works is built in hand.
• All drawings are to be submitted in metric, unless
• otherwise specified in millimeters, all levels are in metres, unless
• otherwise specified.
• Any discrepancies in dimensions or detail on or between these
• drawings, specificats, or detail sheets, shall be drawn to the attention of the
• architect and the engineer in writing for alteration of the
• drawing, and is not to be copied, lent or used by any third party
• Drawing prepared only for the use of client, or detailed in text
box, and is not to be copied, lent or used by any third party
without written permission.

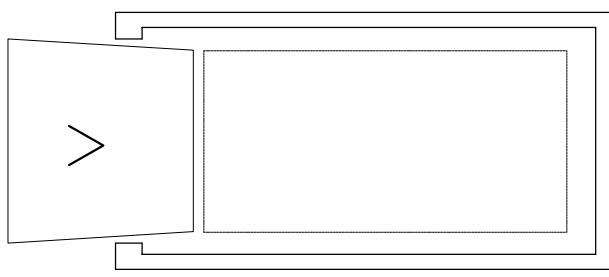


FLOOR PLAN

(proposed) - scale 1/100
0 2m 4m

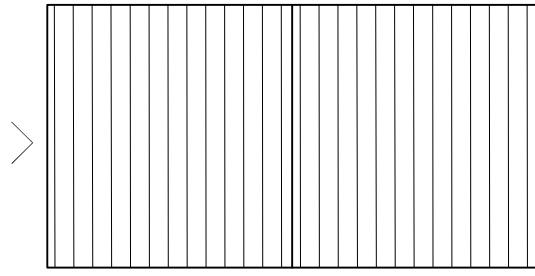


ROOF PLAN

(proposed) - scale 1/100
0 2m 4m

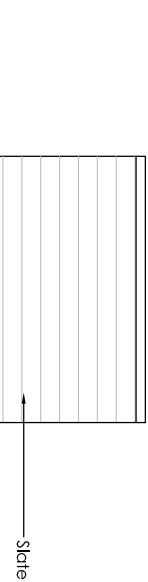


FRONT ELEVATION

(proposed) - scale 1/100
0 2m 4m

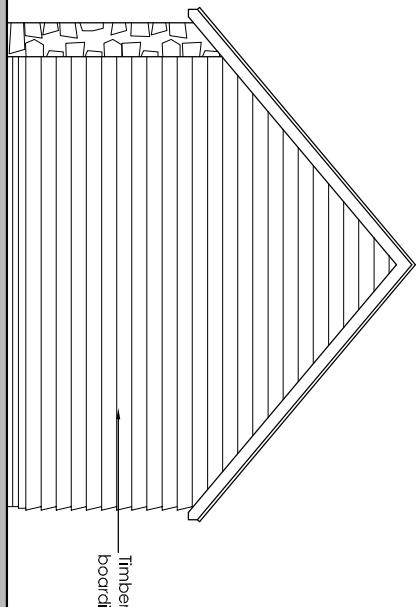


SIDE ELEVATION

(proposed) - scale 1/100
0 2m 4m

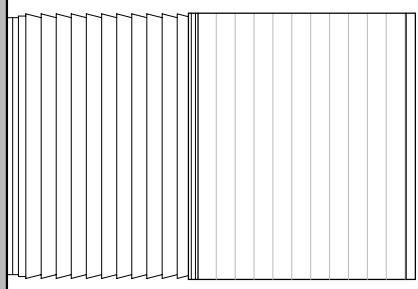

REAR ELEVATION

(proposed) - scale 1/100
0 2m 4m

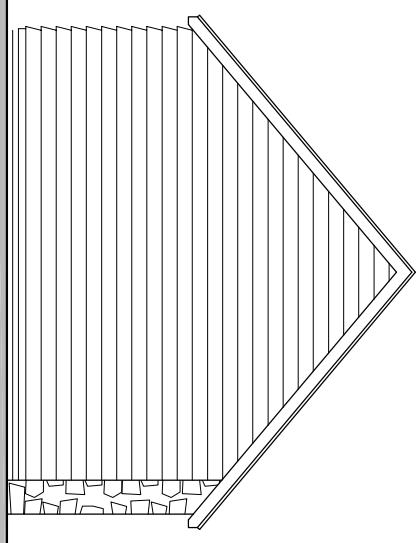

SIDE ELEVATION

(proposed) - scale 1/100
0 2m 4m

Rev	Date	Description	Dim
-----	------	-------------	-----

boonbrown

Motto: T: 01935 429003
Arling: 92 Albert Embankment
Yeovil: London E: 020 498158
Somerset: SE1 7YY F: 01935 473466
BA20 2BG W: www.boonbrown.com
E: info@boonbrown.com

Project

Proposed Residential Development
Combe Street Lane
Yeovil

Client

Mr. Stell & Mrs. Thompson

Drawing Title

Garages
Plots 1, 4 & 5

Scale	1:100 @ A3	Date	05/12/19
Drawn	JM	CKD	CB
Dwg No.	3914-PL-109	Rev.	-