


[Handwritten signature]

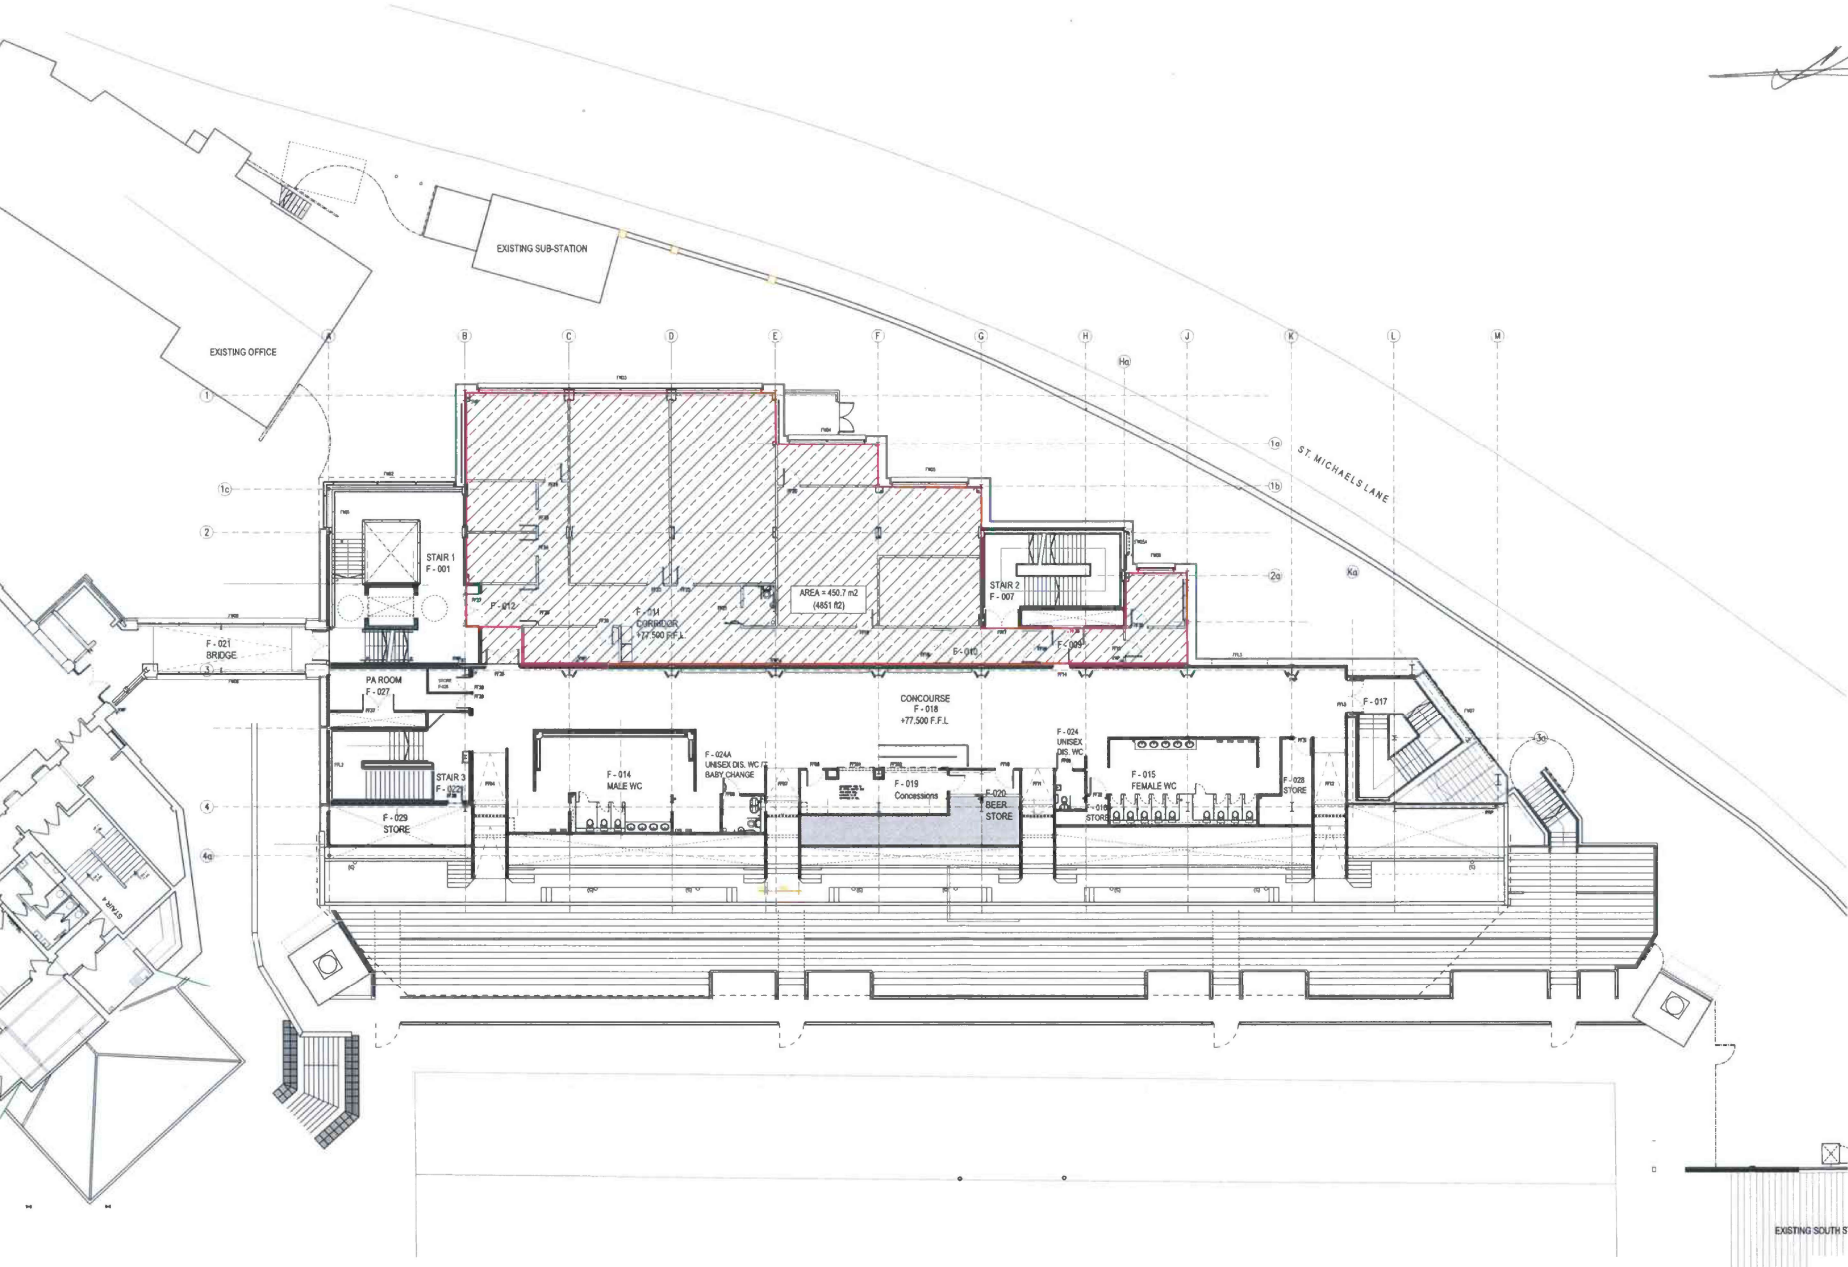

Notes:
Colour Shaded Area Shaded Area
Colour Shaded Area Shaded Area
Area Indicated Are Based On CAD
Information And Should Be Checked
Against The Actual Constructed
Building.

PLAN 2

DLA
ARCHITECTURE
50 St Pauls Street Leeds LS1 3TE
0113 267 3100
www.dla-architecture.co.uk

PROJECT:
EAST STAND
HEADINGLEY

TITLE:
FIRST FLOOR PLAN
PLAN 2

SCALE:
1:100 @A0

DATE:
23/07/21


DESIGNER:
MM

REVIEWER:
-

DLA REF:
2002-122

NUMBER:
PLAN 2


STATUS:
-

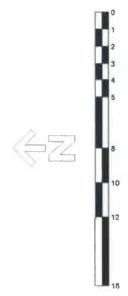

PLAN 3

66 St Pauls Street | Leeds | LS1 2TE
0113 087 3100


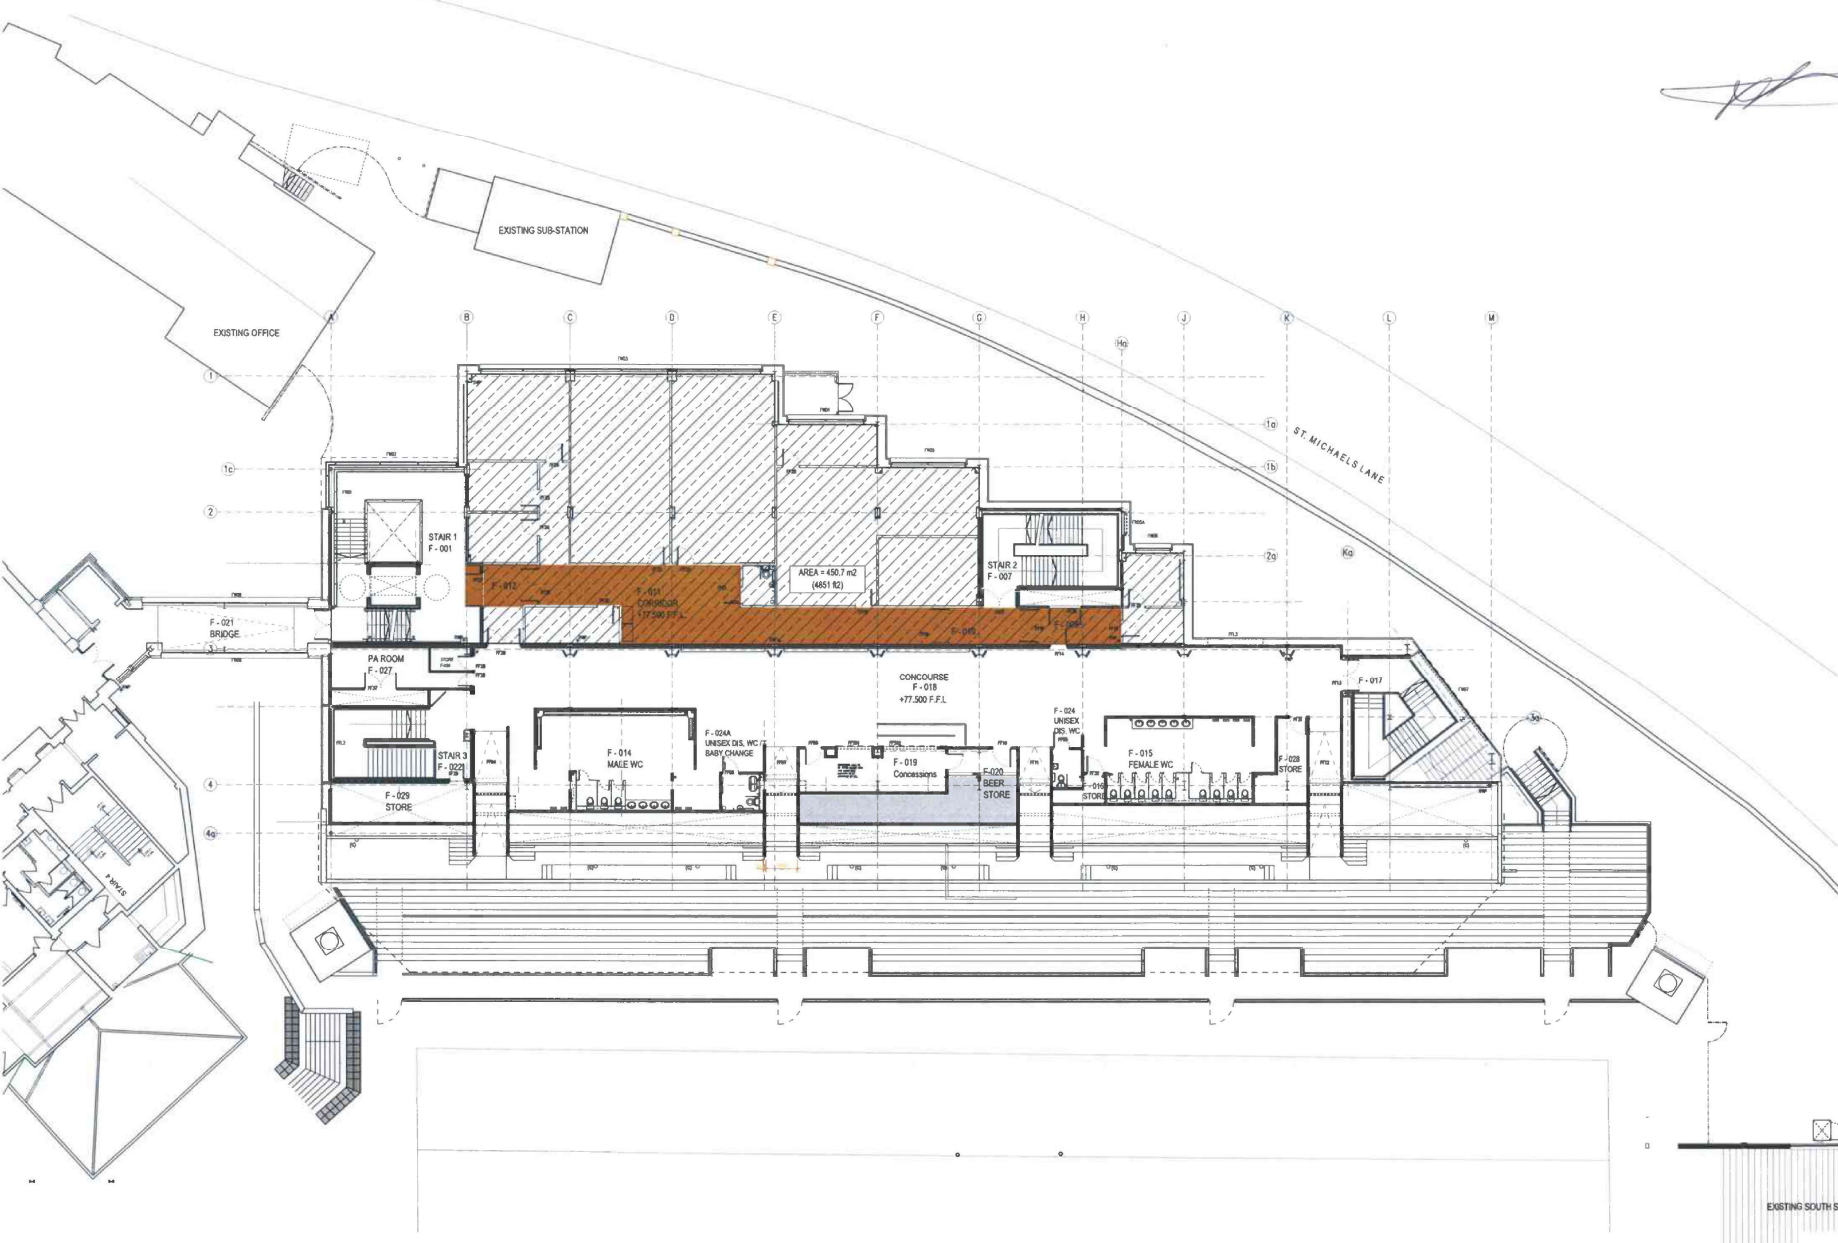


Note:
 Existing Walls Shaded Grey
 Existing Walls Not Shaded are Steel Partitions
 Areas Indicated are Based on Last Information and Should be Checked against the Actual Constructed Building

PLAN 4

dla
 ARCHITECTURE
 84 St Pauls Street | Leeds LS1 1PL
 0113 560 1100
 www.dla-architecture.co.uk

PROJECT
 EAST STAND
 HEADINGLEY
 TITLE
 FIRST FLOOR PLAN
 PLAN 4
 SCALE
 1:100
 DATE
 22/07/21
 DRAWN
 MM
 REVIEWED
 +
 0002-122
 PLAN 4

0002-122

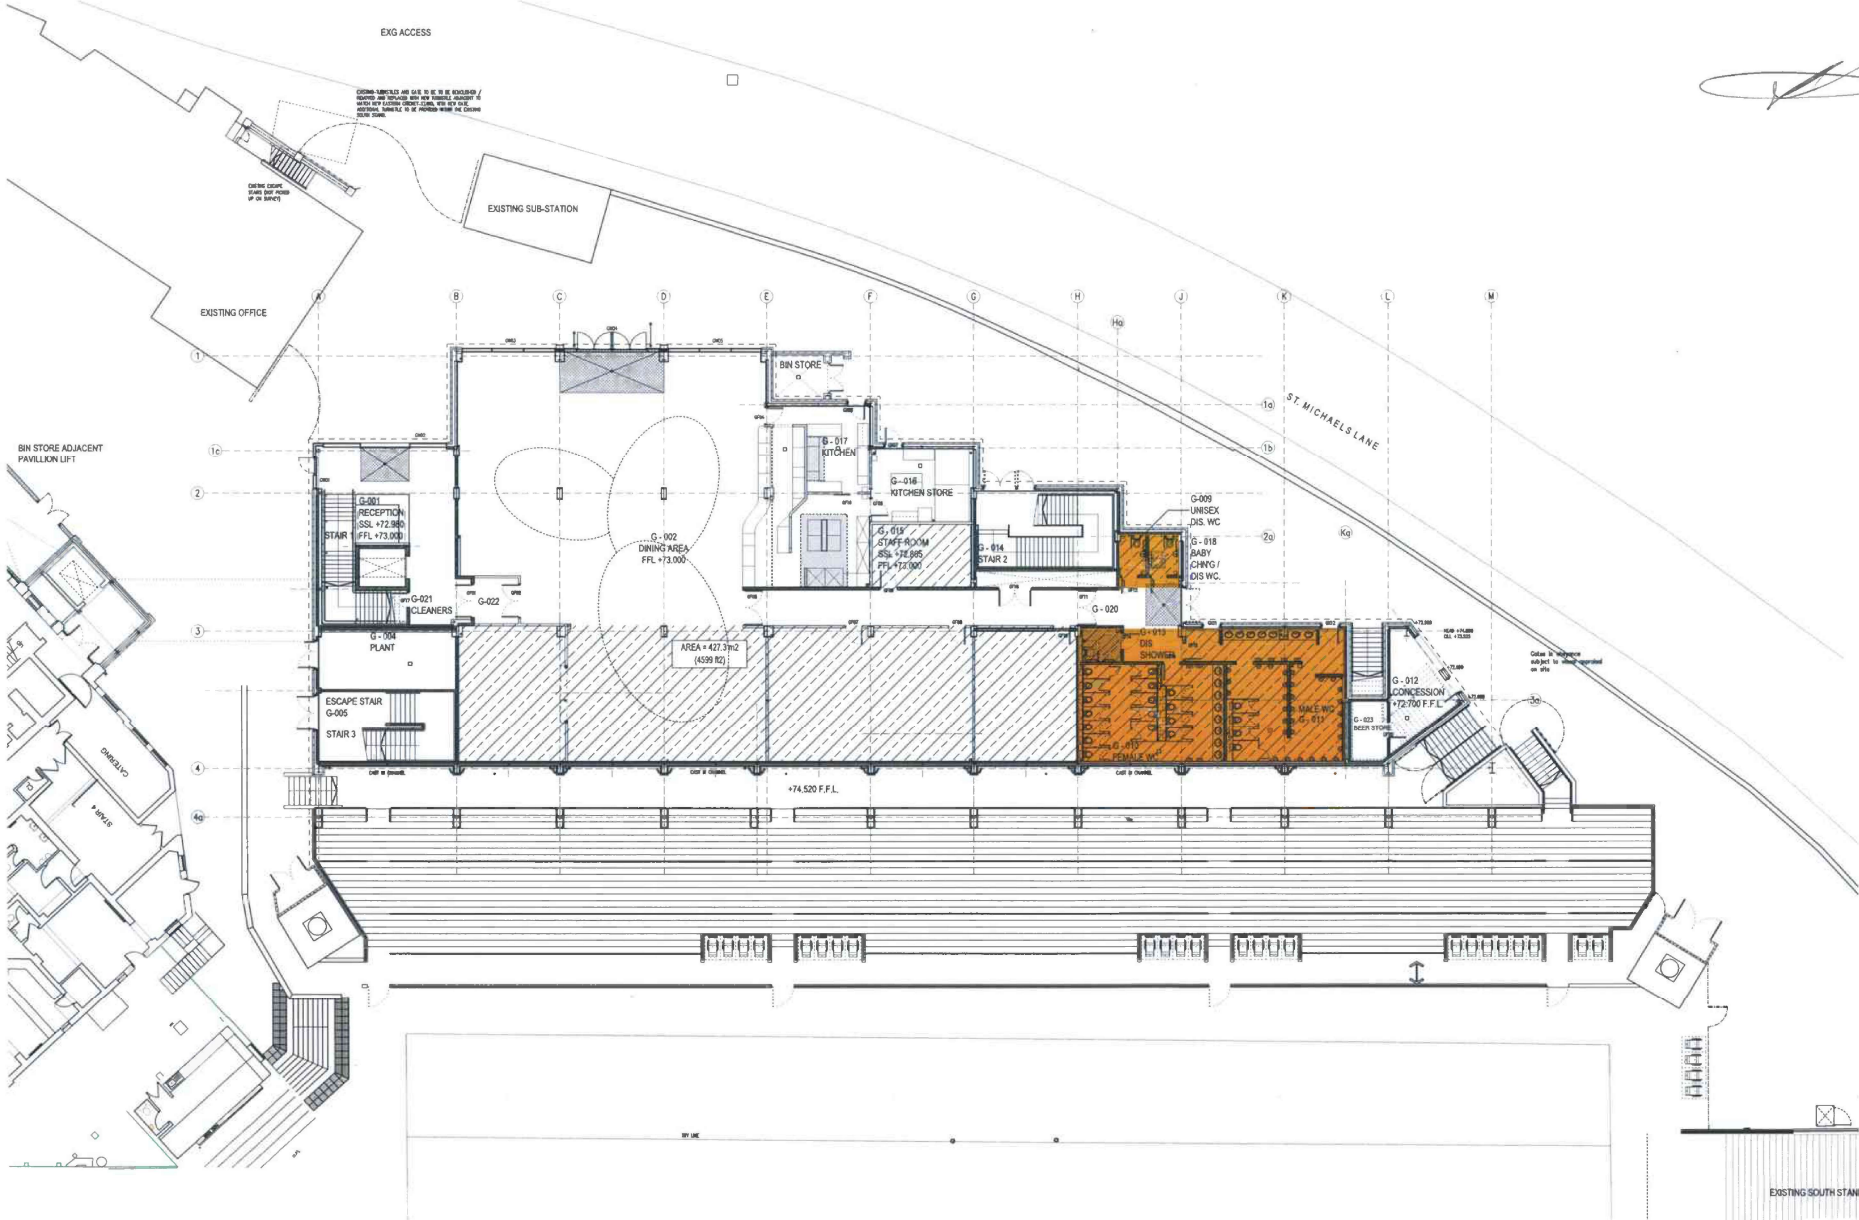

Note:
Partitions
Areas Indicated are Based On DLA
Information and Should be Checked
Against the Actual Constructed
Building

PLAN 5

dla
ARCHITECTURE
10 St Peter Street Leeds LS1 1PT
0113 482 3100
www.dla-architecture.co.uk

PROJECT:
**EAST STAND
HEADINGLEY**

FILE:
**GROUND FLOOR PLAN
PLAN 5**


SCALE	DATE
1:100	22/07/21

DESIGNER	REVIEWER
MM	

DLA REF	NUMBER	REVISION
2002-122	PLAN 5	

STATUS

INFORMATION CONTAINED IN THIS DOCUMENT IS THE
SOLE PROPERTY OF dla ARCHITECTURE LTD AND IS
NOT TO BE REPRODUCED WITHOUT PERMISSION.
DO NOT SCALE. REFER TO DIMENSIONED ONLY
REVISIONS

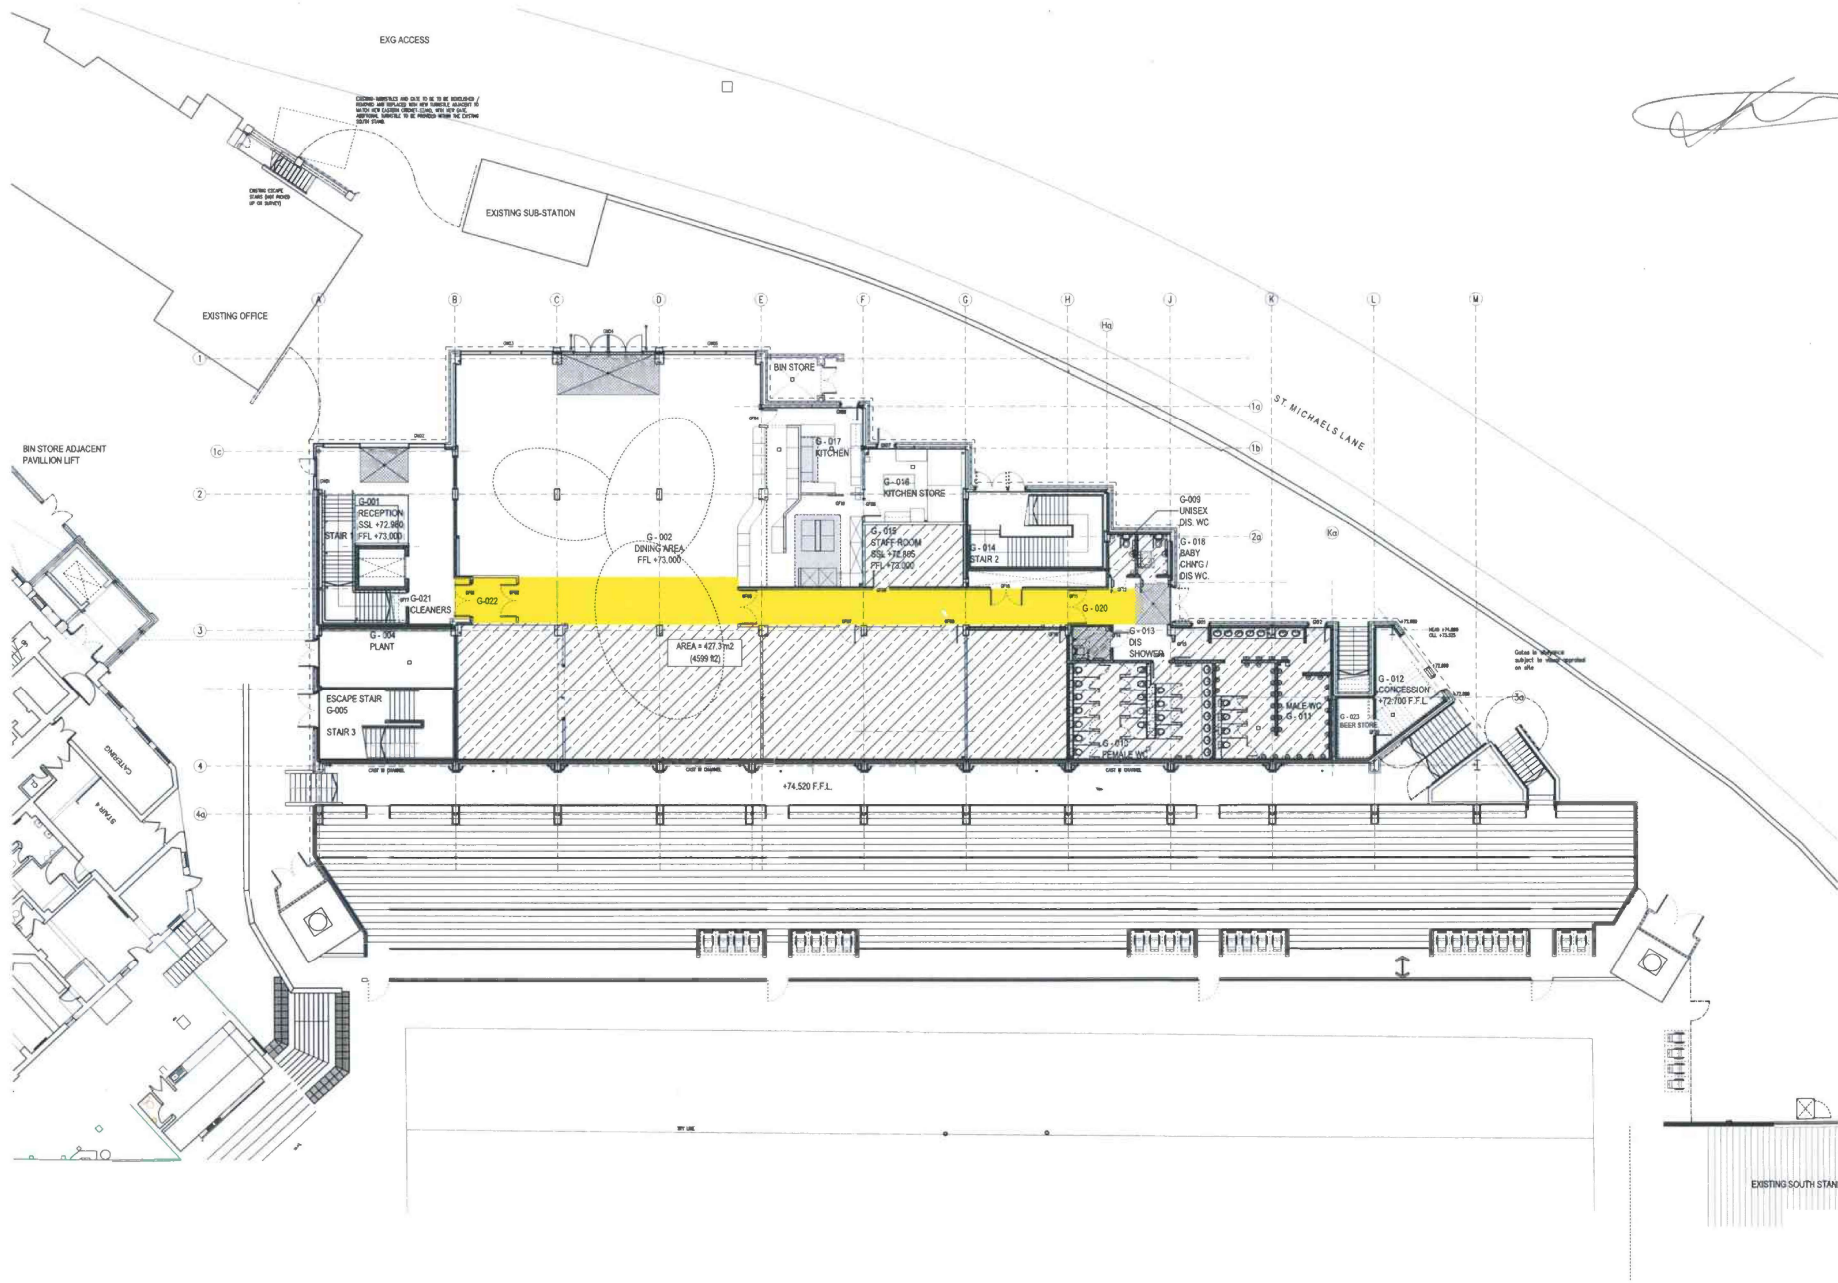

Notes:
Existing Walls Shown Dashed Line
Existing Walls Not Shown are Solid
Partitions
Areas Indicated are Based On CAD
Information and Should Be Checked
Against the Actual Constructed
Building

PLAN 6

dla
ARCHITECTURE

40 St Pauls Street | Leeds | LS1 7PL
0113 267 5000
www.dla-architects.co.uk

PROJECT
EAST STAND
HEADINGLEY

FILE
GROUND FLOOR PLAN
PLAN 6



SCALE	DATE
1:100	22/07/21
DRAWN	REVIEWED
MM	
dla ref	NUMBER
2002-122	PLAN 6

Notes:
Ordnance survey data reproduced with the permission of The Controller of Her Majesty's Stationary Office (c) Crown Copyright

DLA Architecture Ltd,
Licence No: 100022432

INFORMATION CONTAINED IN THIS DRAWING IS THE SOLE COPYRIGHT OF DLA ARCHITECTURE LTD AND IS NOT TO BE REPRODUCED WITHOUT PERMISSION
DO NOT SCALE. REFER TO FIGURED DIMENSIONS ONLY
REVISIONS

[Handwritten signature]

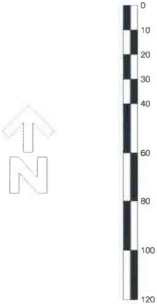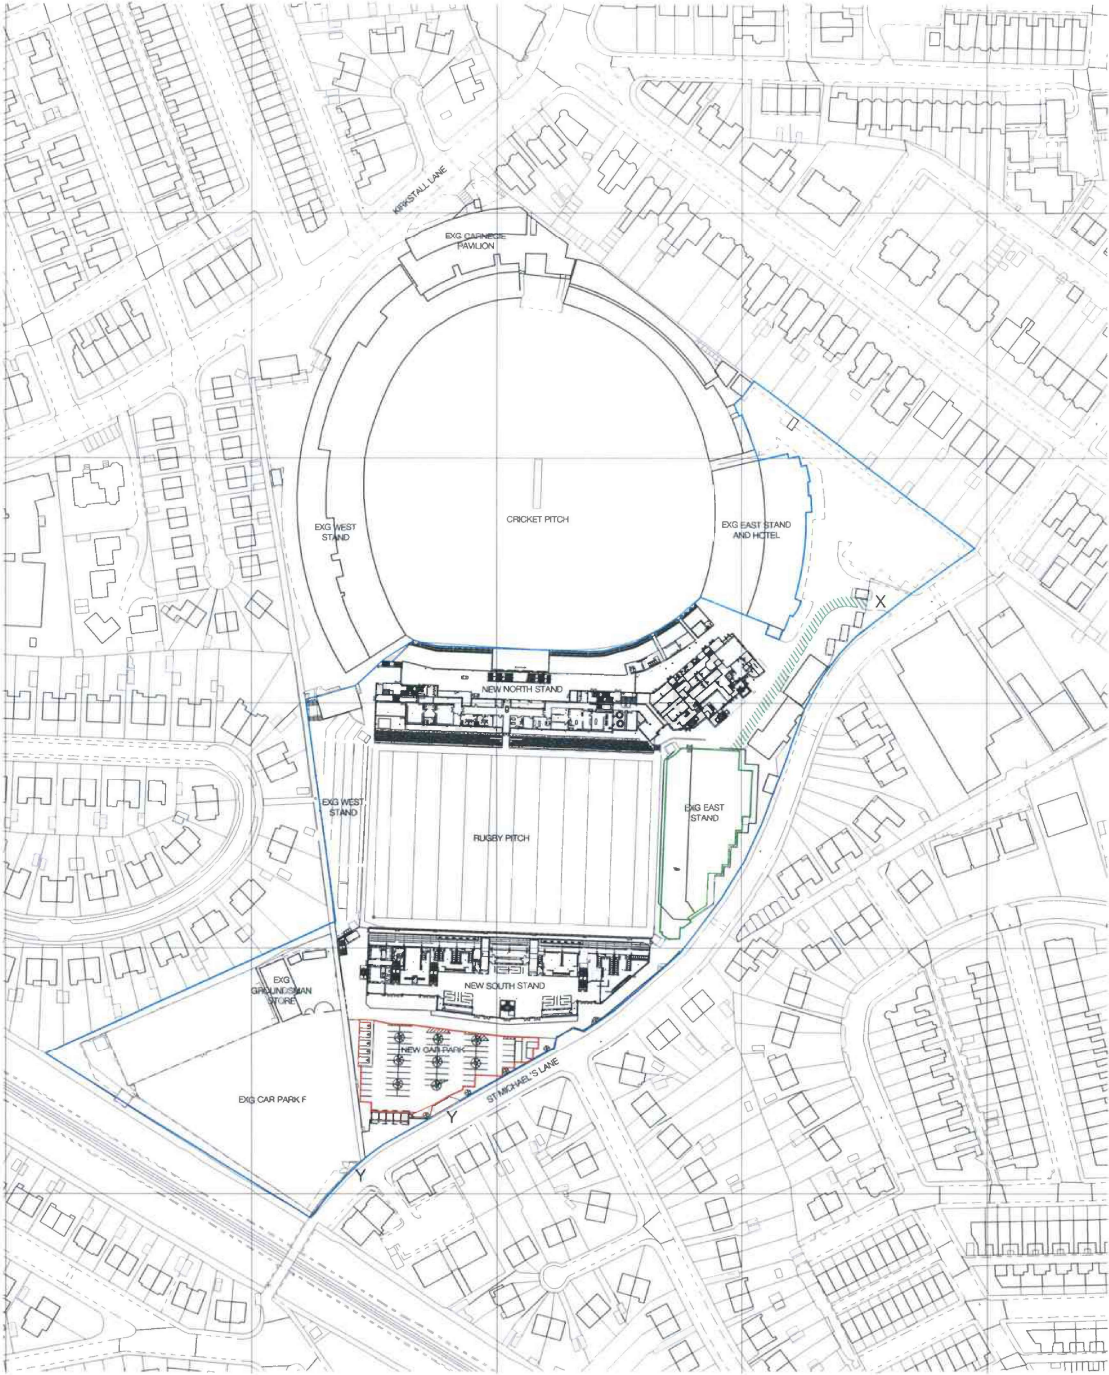

PLAN 7

dlA
ARCHITECTURE

55 St Pauls Street | Leeds | LS1 2TE
0113 587 3100
www.dla-architecture.co.uk

PROJECT
HEADINGLEY STADIUM

TITLE
LOCATION PLAN
PLAN 7

SCALE
1:1000

@A1

DATE
21/07/21

DRAWN
MM

REVIEWED

DLA REF
2013-250

NUMBER
PLAN 7

REVISION

STATUS

T:\001\2013-250\CAD\05-AUTOCAD\DWG\05-01-STAND RUGBY