

This drawing may not be copied, reproduced or given to any third parties for any reason whatsoever without the written permission of Loop Interiors International Ltd. Please note this drawing and design is protected under Copyright and remains the property of Loop Interiors International Ltd at all times. Proposals are subject to approval by statutory authorities.  
 © Copyright 2021 Loop Interiors International Ltd.


**Standard Instructions**

- A: All dimensions to be verified on site & any discrepancies on the drawings or divergence between drawings to be immediately reported to the Project Manager before putting the work concerned in hand, fabricating the work or preparing shop drawings.
- B: Work to figured dimensions only (except where full size details are provided).
- C: Do not vary any work shown on the drawings without obtaining prior approval from the Project Manager or Designer.
- D: Any additional information required should be requested from the Project Manager or Designer before commencement of work on site.


**FOR COMMENT**

- A: APPROVED
- B: APPROVED WITH COMMENT
- C: INFORMATION
- D: CONSTRUCTION
- E: AS BUILT


CLIENT SIGNATURE: \_\_\_\_\_

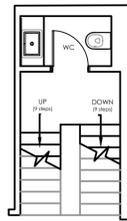


HALF LANDING  
(First to Second Floor)

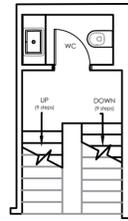


HALF LANDING  
(First to Second Floor)

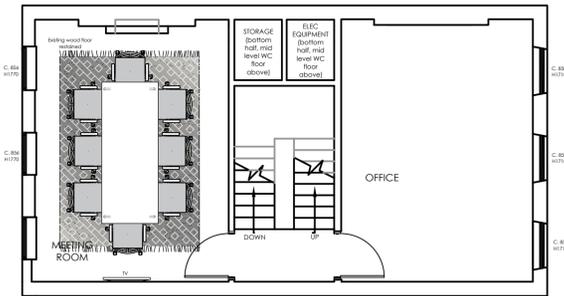

FIRST FLOOR

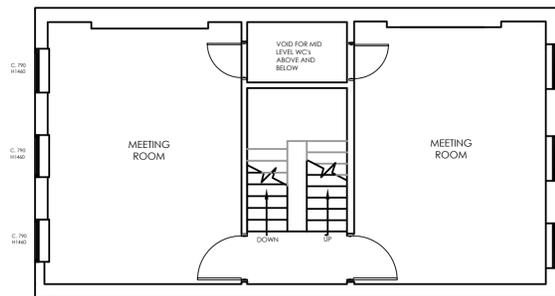

SECOND FLOOR

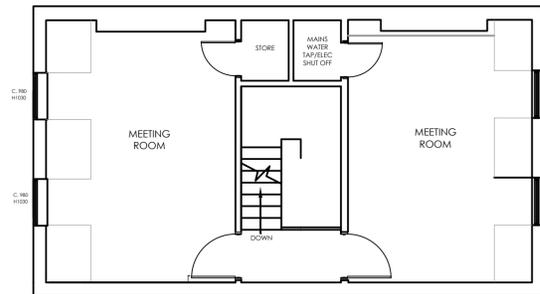

THIRD FLOOR

Ceiling Height	Sill Height	Floor Type
TBC	TBC	N/A

C	ISSUED FOR APPROVAL	17.05	CS
B	REVISED LAYOUT	15.05	CS
A	REVISED LAYOUT	31.03	LN

Revision	Description	Date	By
----------	-------------	------	----

Client Name:  
**COLEBROOKE ROW**

Project Address:  
**46 COLEBROOKE ROW  
LONDON  
N1 8AF**

Drawing Title:  
**PROPOSED\_GENERAL\_ARRANGEMENT**

Drawing Scale:	Drawn By:	Date Created:
1:75@A1	JD	08.02.23

Project Number	Floor Number	Drawing Type	Revision
LL1577	01-03	GA	C