


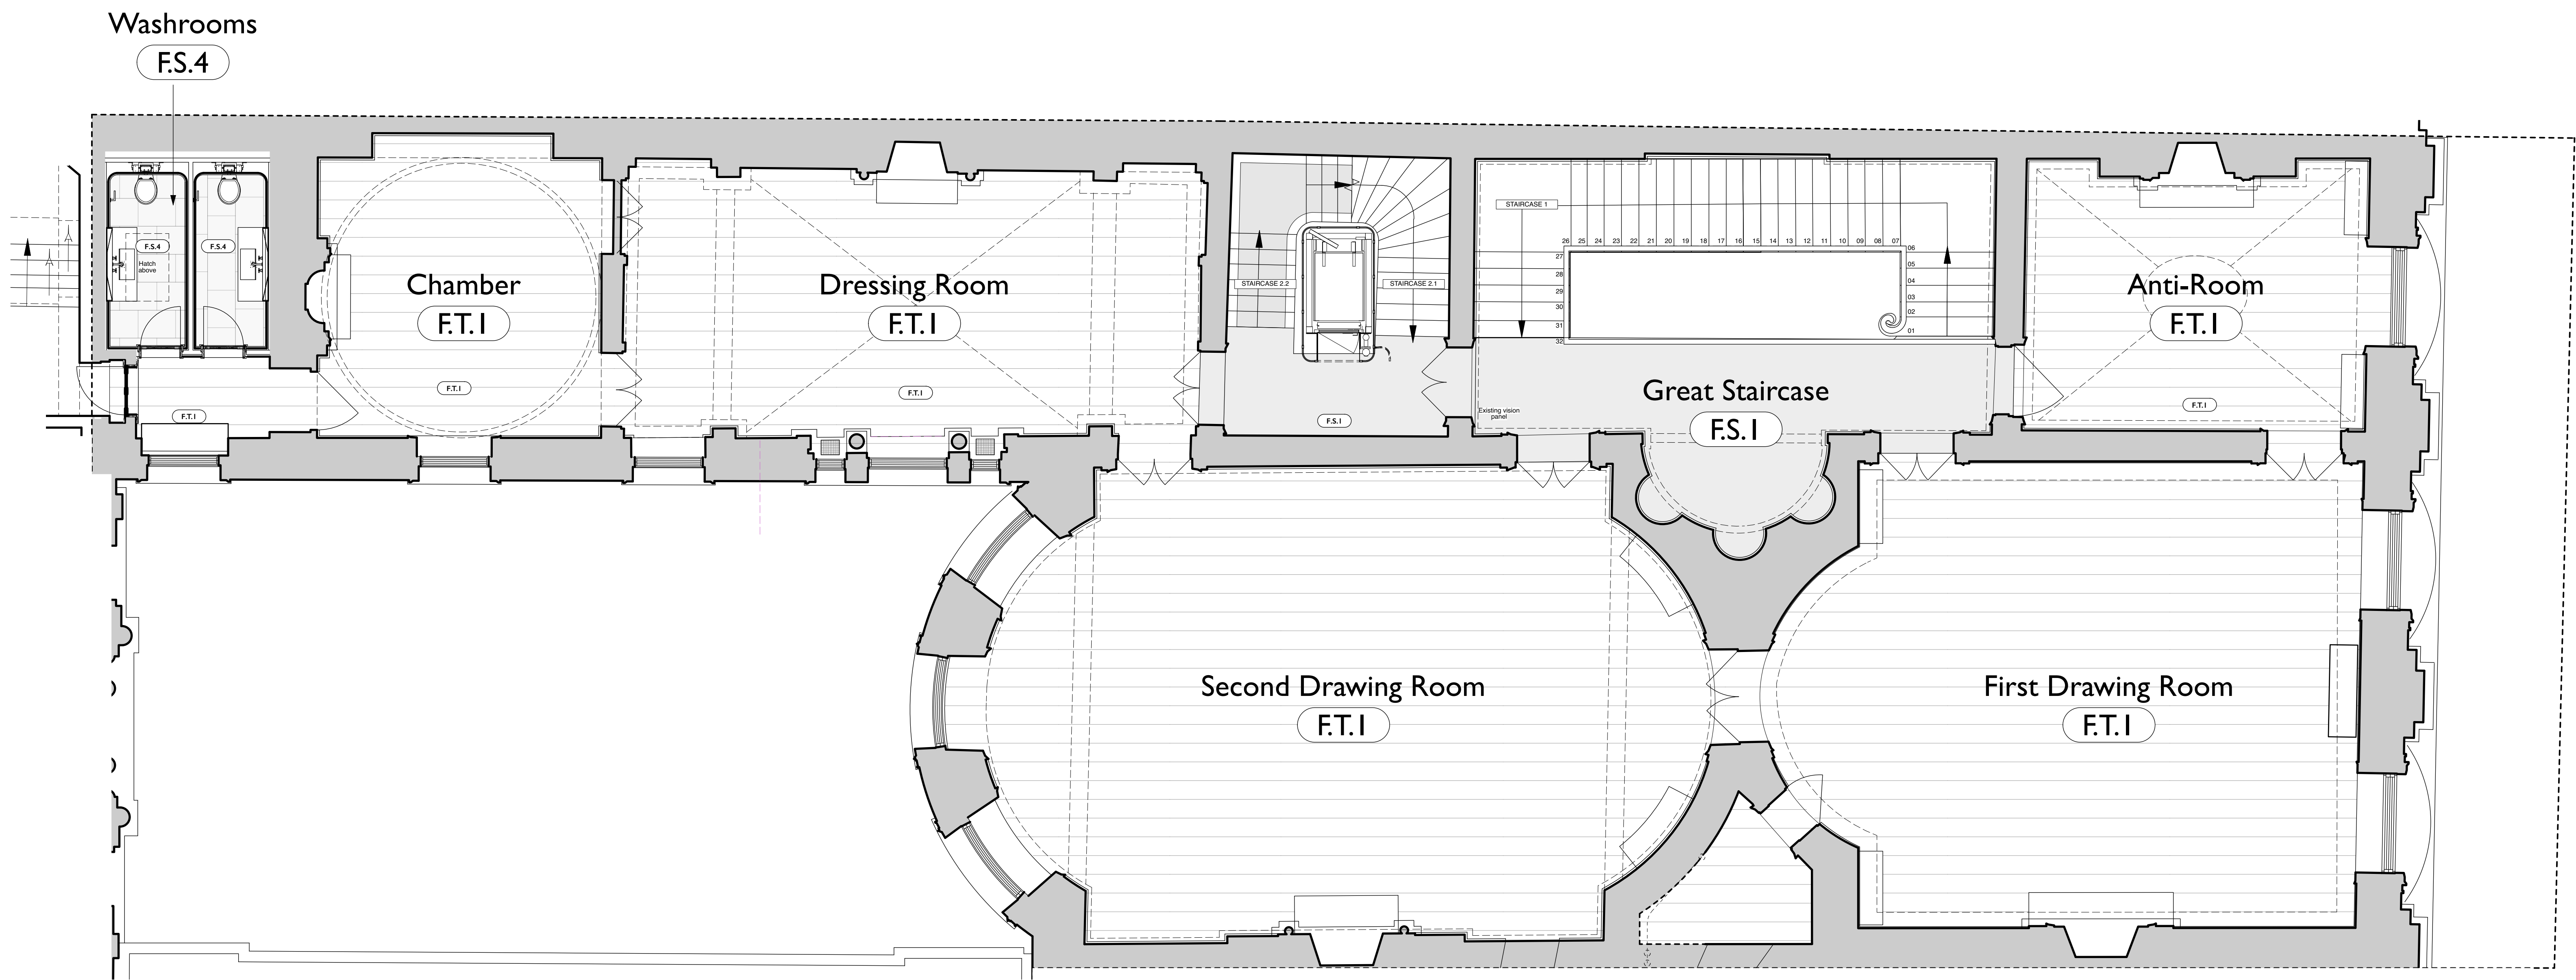

Proposed Plan - First Floor
1:50@A0

NOTES:

REVISIONS:

PR1 04.09.23 Issued

PROJECT:
20 St. James's Square
DRAWING TITLE:
1F Plan - Proposed

STATUS:
-

NOTE:
Do not scale from the drawing. Any discrepancies to be reported to the architect.
All dimensions will be taken on site prior to ordering and construction.
Copyright remains with the architect.
This drawing is to be read in conjunction with the specification and all other relevant drawings.

JAMES GORST
ARCHITECTS L t d

The House of Detention, Clerkenwell Close
London
EC1R 0AS

t 020 7336 7140
f 020 7336 7150
e info@jamesgorstarchitects.com

DRAWING SCALE:	DRAWING NUMBER:	REVISION:
1:50@A0	SJ21_SK 103	PR1