


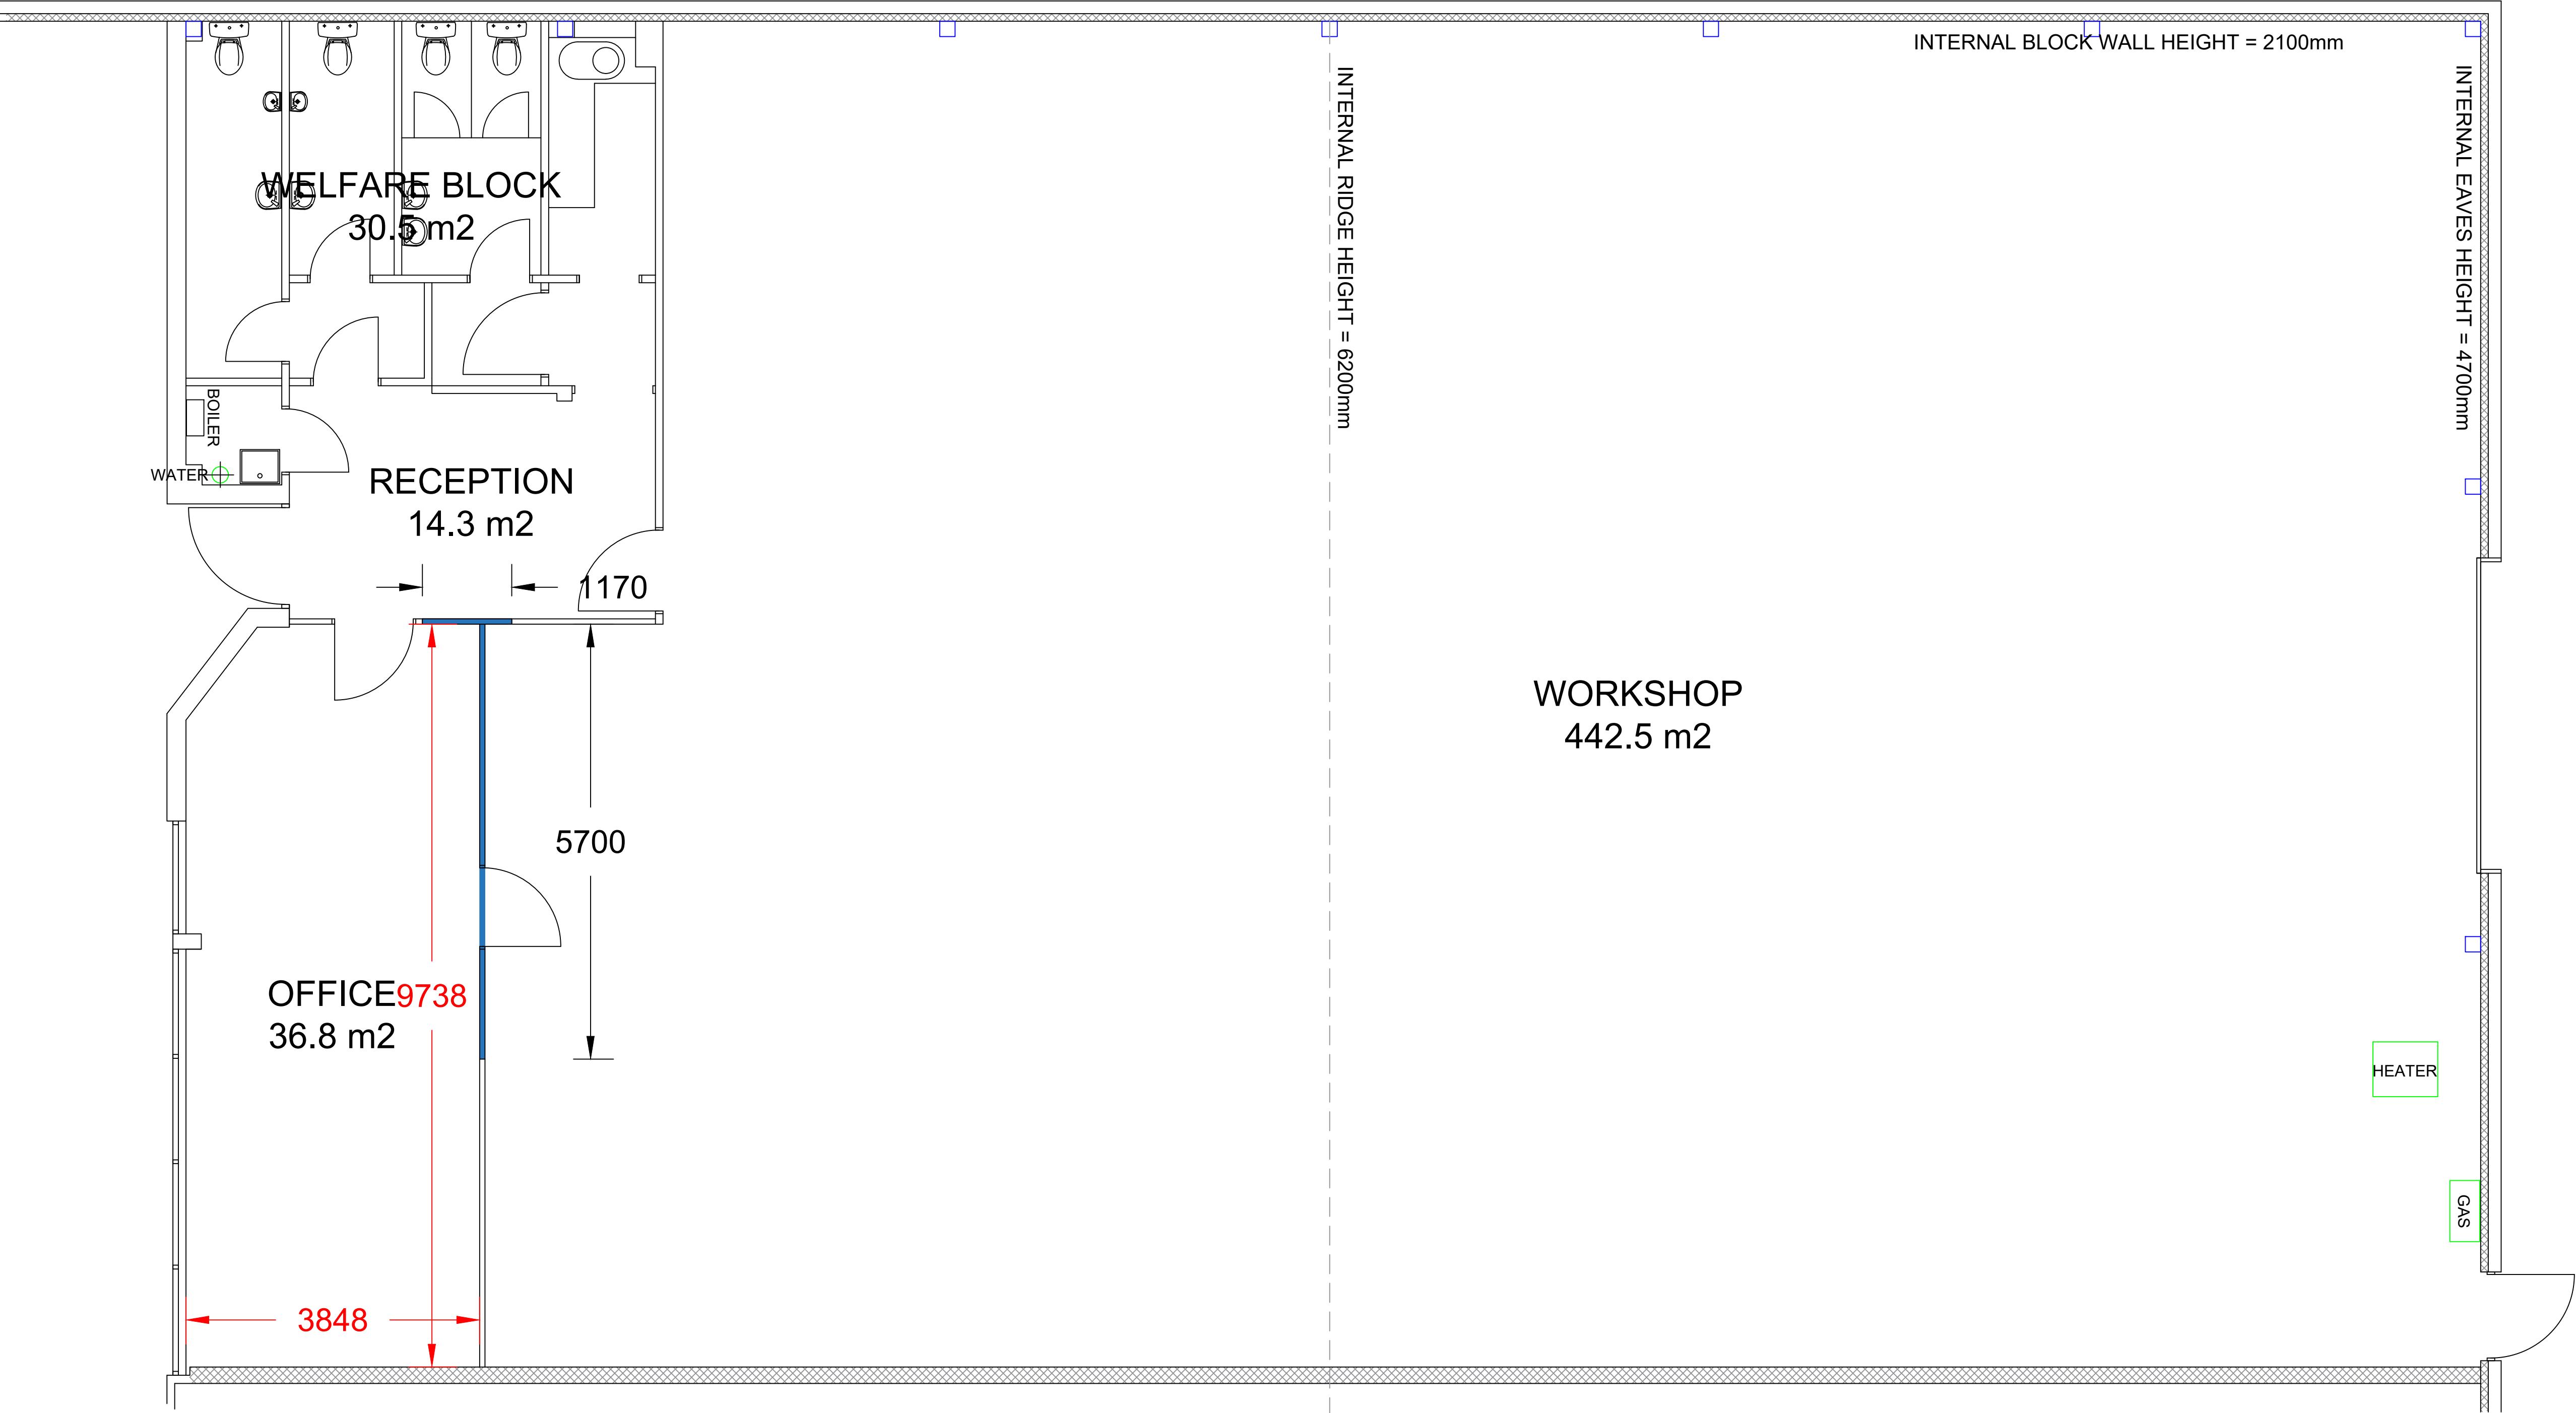

PROPOSED PLAN

INDICATES NEW WORKS

Notes

Revisions

Where dimensions are not given, drawings must not be scaled and the matter referred to Innes Associates.

In the event of any dimensional conflict between Innes Associates Drawings, the matter must be referred to Innes Associates for clarification.

The Contractor must also refer to any separate Innes Associates Specification to be read in conjunction with this drawing.



2 Redheughs Rigg
South Gyle
Edinburgh EH12 9DQ

Telephone: +44 (0)7834 767 350
email: info@innesbc.com
www.innesbc.com

Client

-

Project

15 Bessemer Drive
Eastkilbride
G75 0QX

Drawing

Proposed Plan

Job No.		DWG No.	
00000		03	
Scale	Date	Drawn	Checked
A1@1:50	2-3-26	BOH	NC