



Note
The contractor will be held to have examined the site and checked all dimensions and levels before commencing construction work.
No assumption should be made without reference to the architect.
No dimensions should be scaled from this drawing.

A	Scope of works to ground floor revised to include 3126/20	16.04.2029
B	Change of the office floor pile.	16.04.2029
B	General revision, reception areas updated for 4000/2029	16.04.2029
C	North revolving doors removed.	16.04.2029
C	Drawing prepared for building warrant.	16.04.2029
D	Specification notes updated.	17.04.2029
E	Final PLANNING	23.04.2029
F	West lift now retained. Access from west side of building.	07.05.2029
G	Flooring notes updated.	13.05.2029

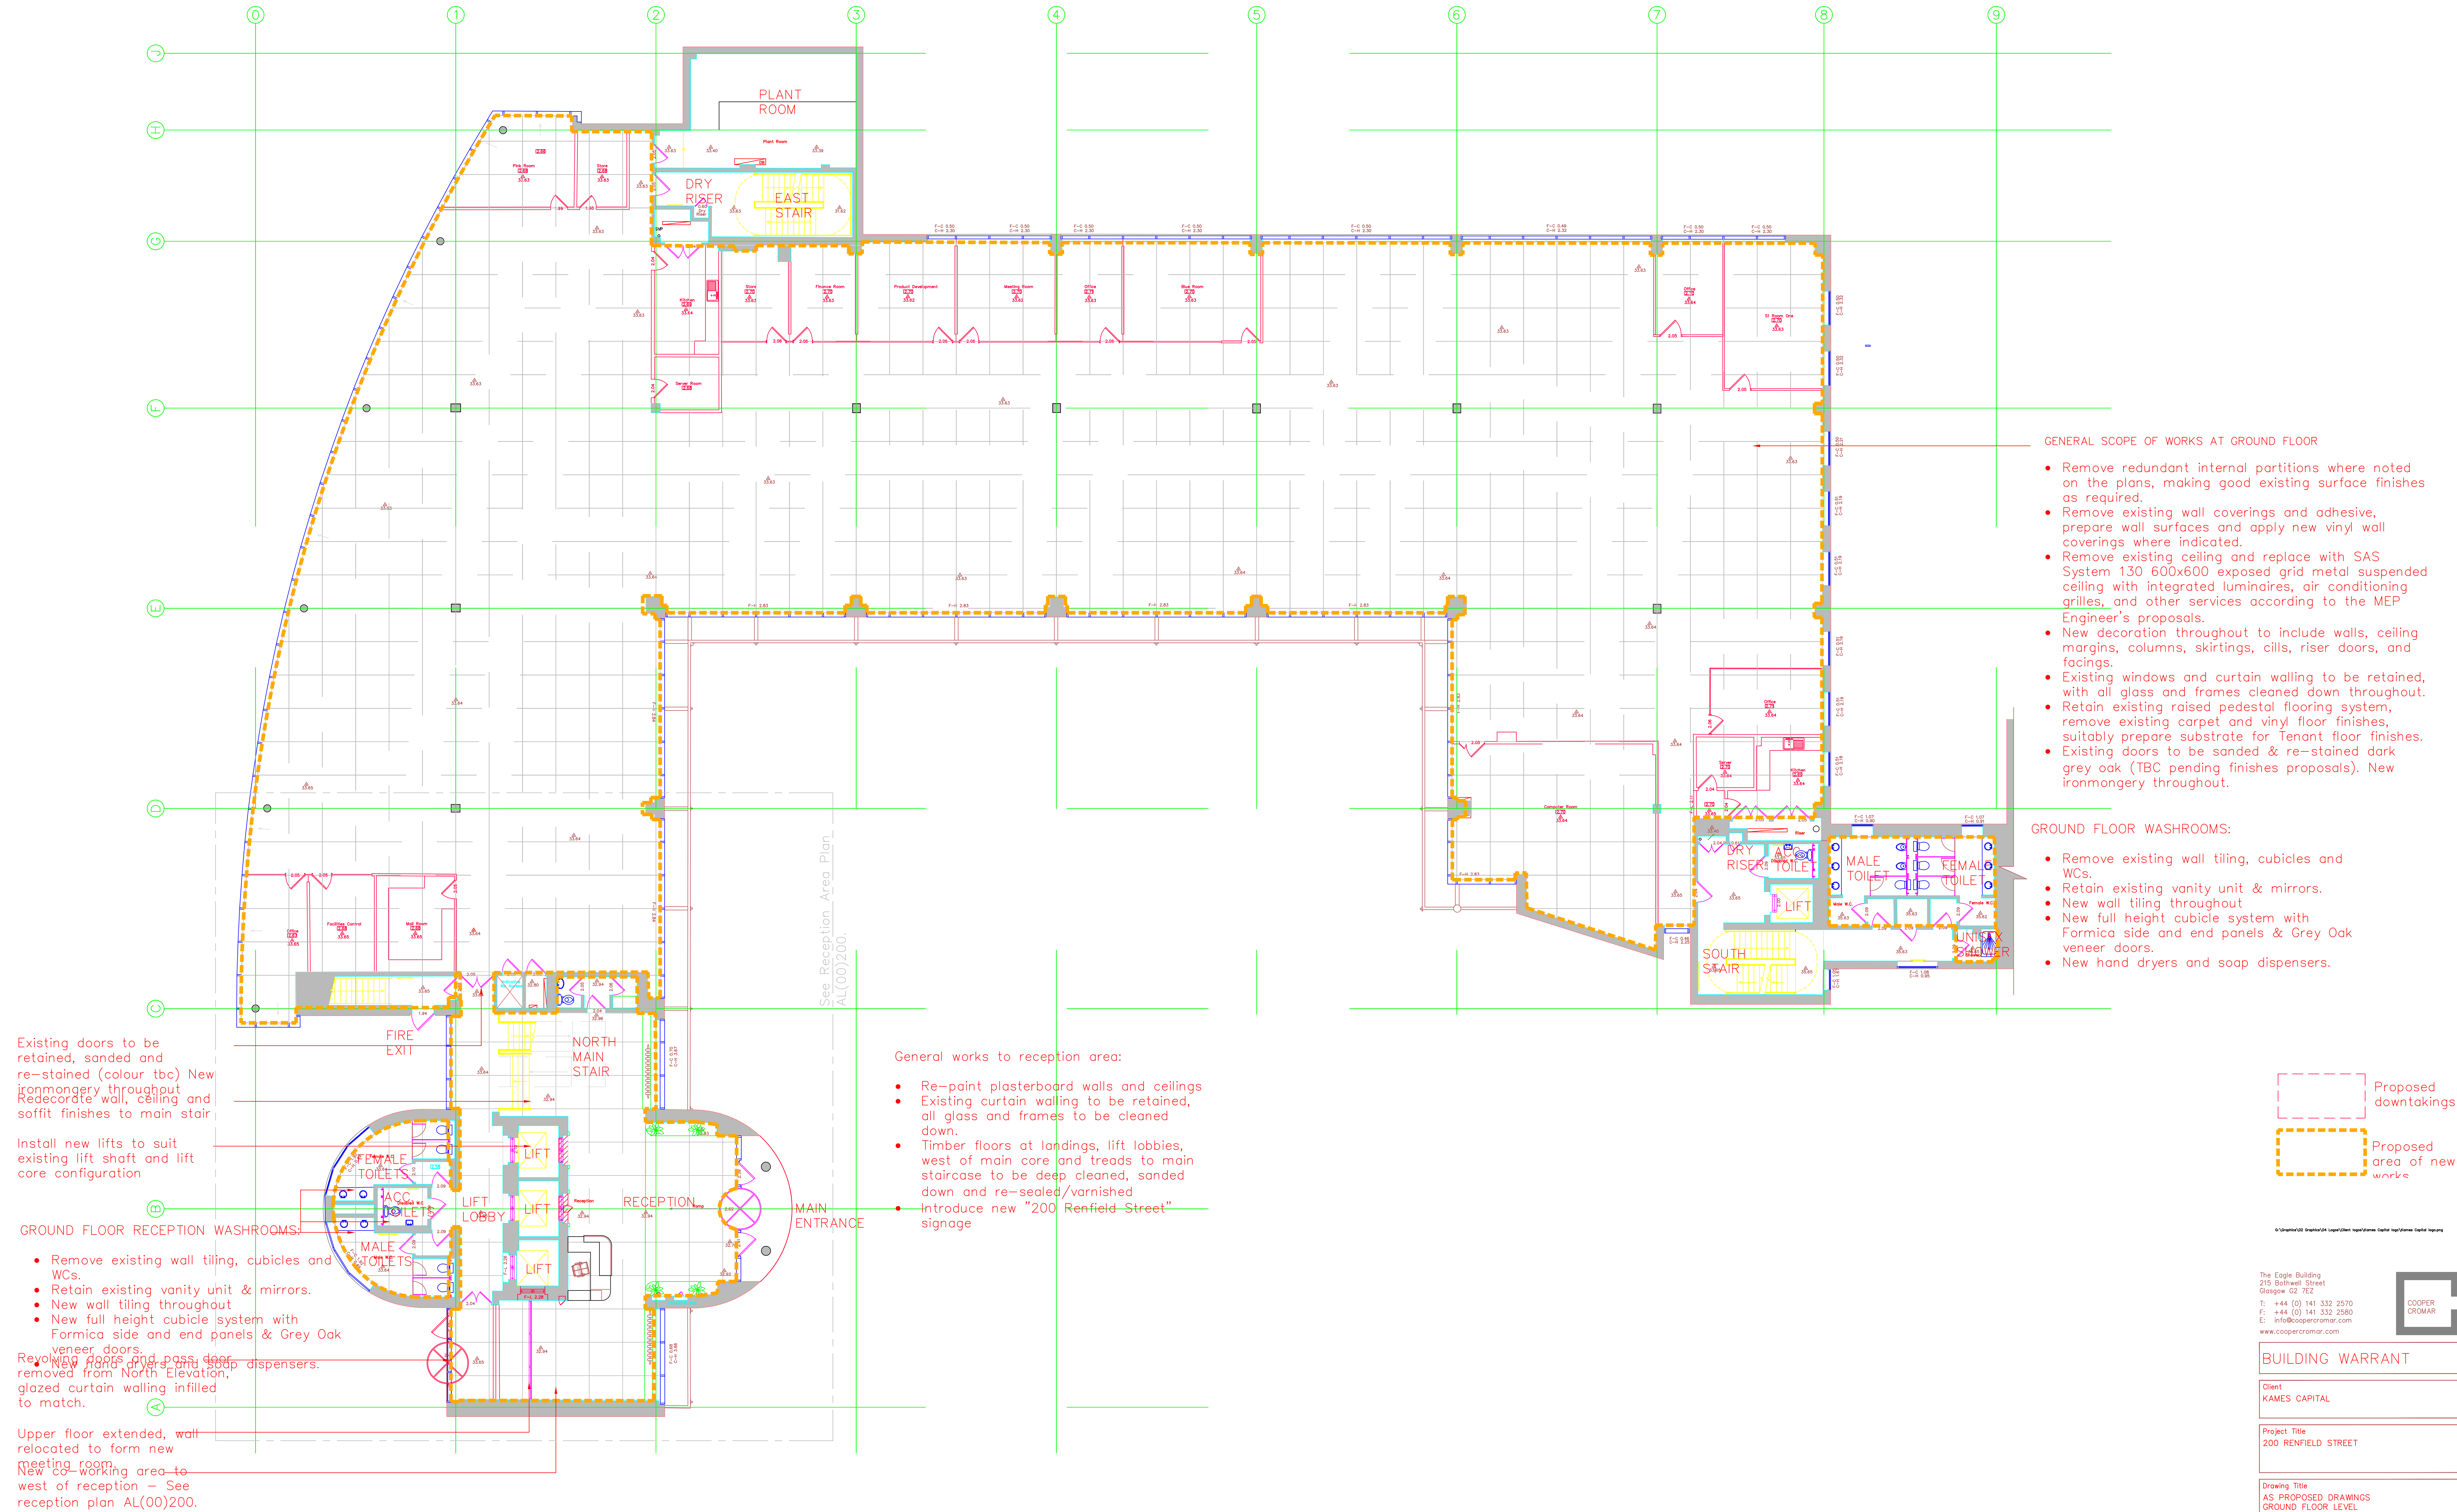

Ground Floor Level as Proposed
Scale: 100

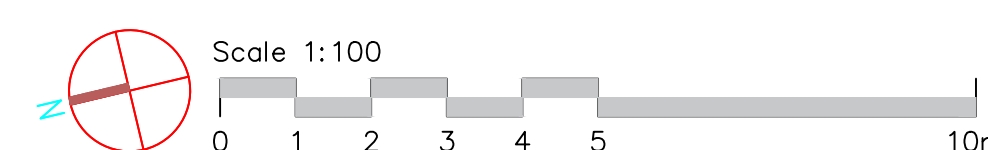

T: +44 (0) 141 332 2570 F: +44 (0) 141 332 2580 E: info@coopercroman.com		
www.coopercroman.com		
BUILDING WARRANT		
Client KAMES CAPITAL		
Project Title 200 RENFIELD STREET		
Drawing Title AS PROPOSED DRAWINGS GROUND FLOOR LEVEL		
Scale 1/100 @ A0		Date 26.02.20
Drawn by ECR		Checked SAH
Job No. 190226		Drawing No. AL(00)111
		Revision G