

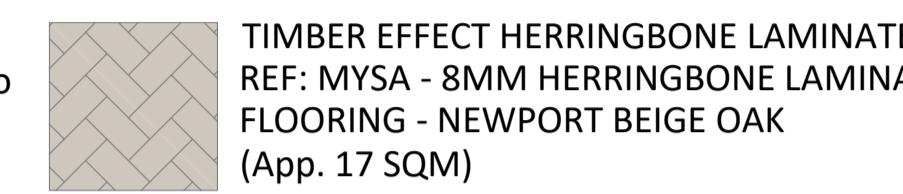


FLOOR FINISH

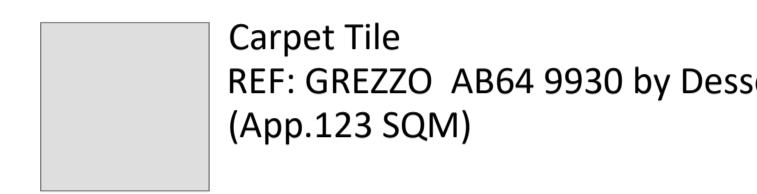

VINYL FLOOR
WITH ANTI SLIP STAIR NOSING - ANTIQUE BRASS
REF: NATURALE CEPO BY KARNEAN
COMMUNAL AREA
STAIRCASE

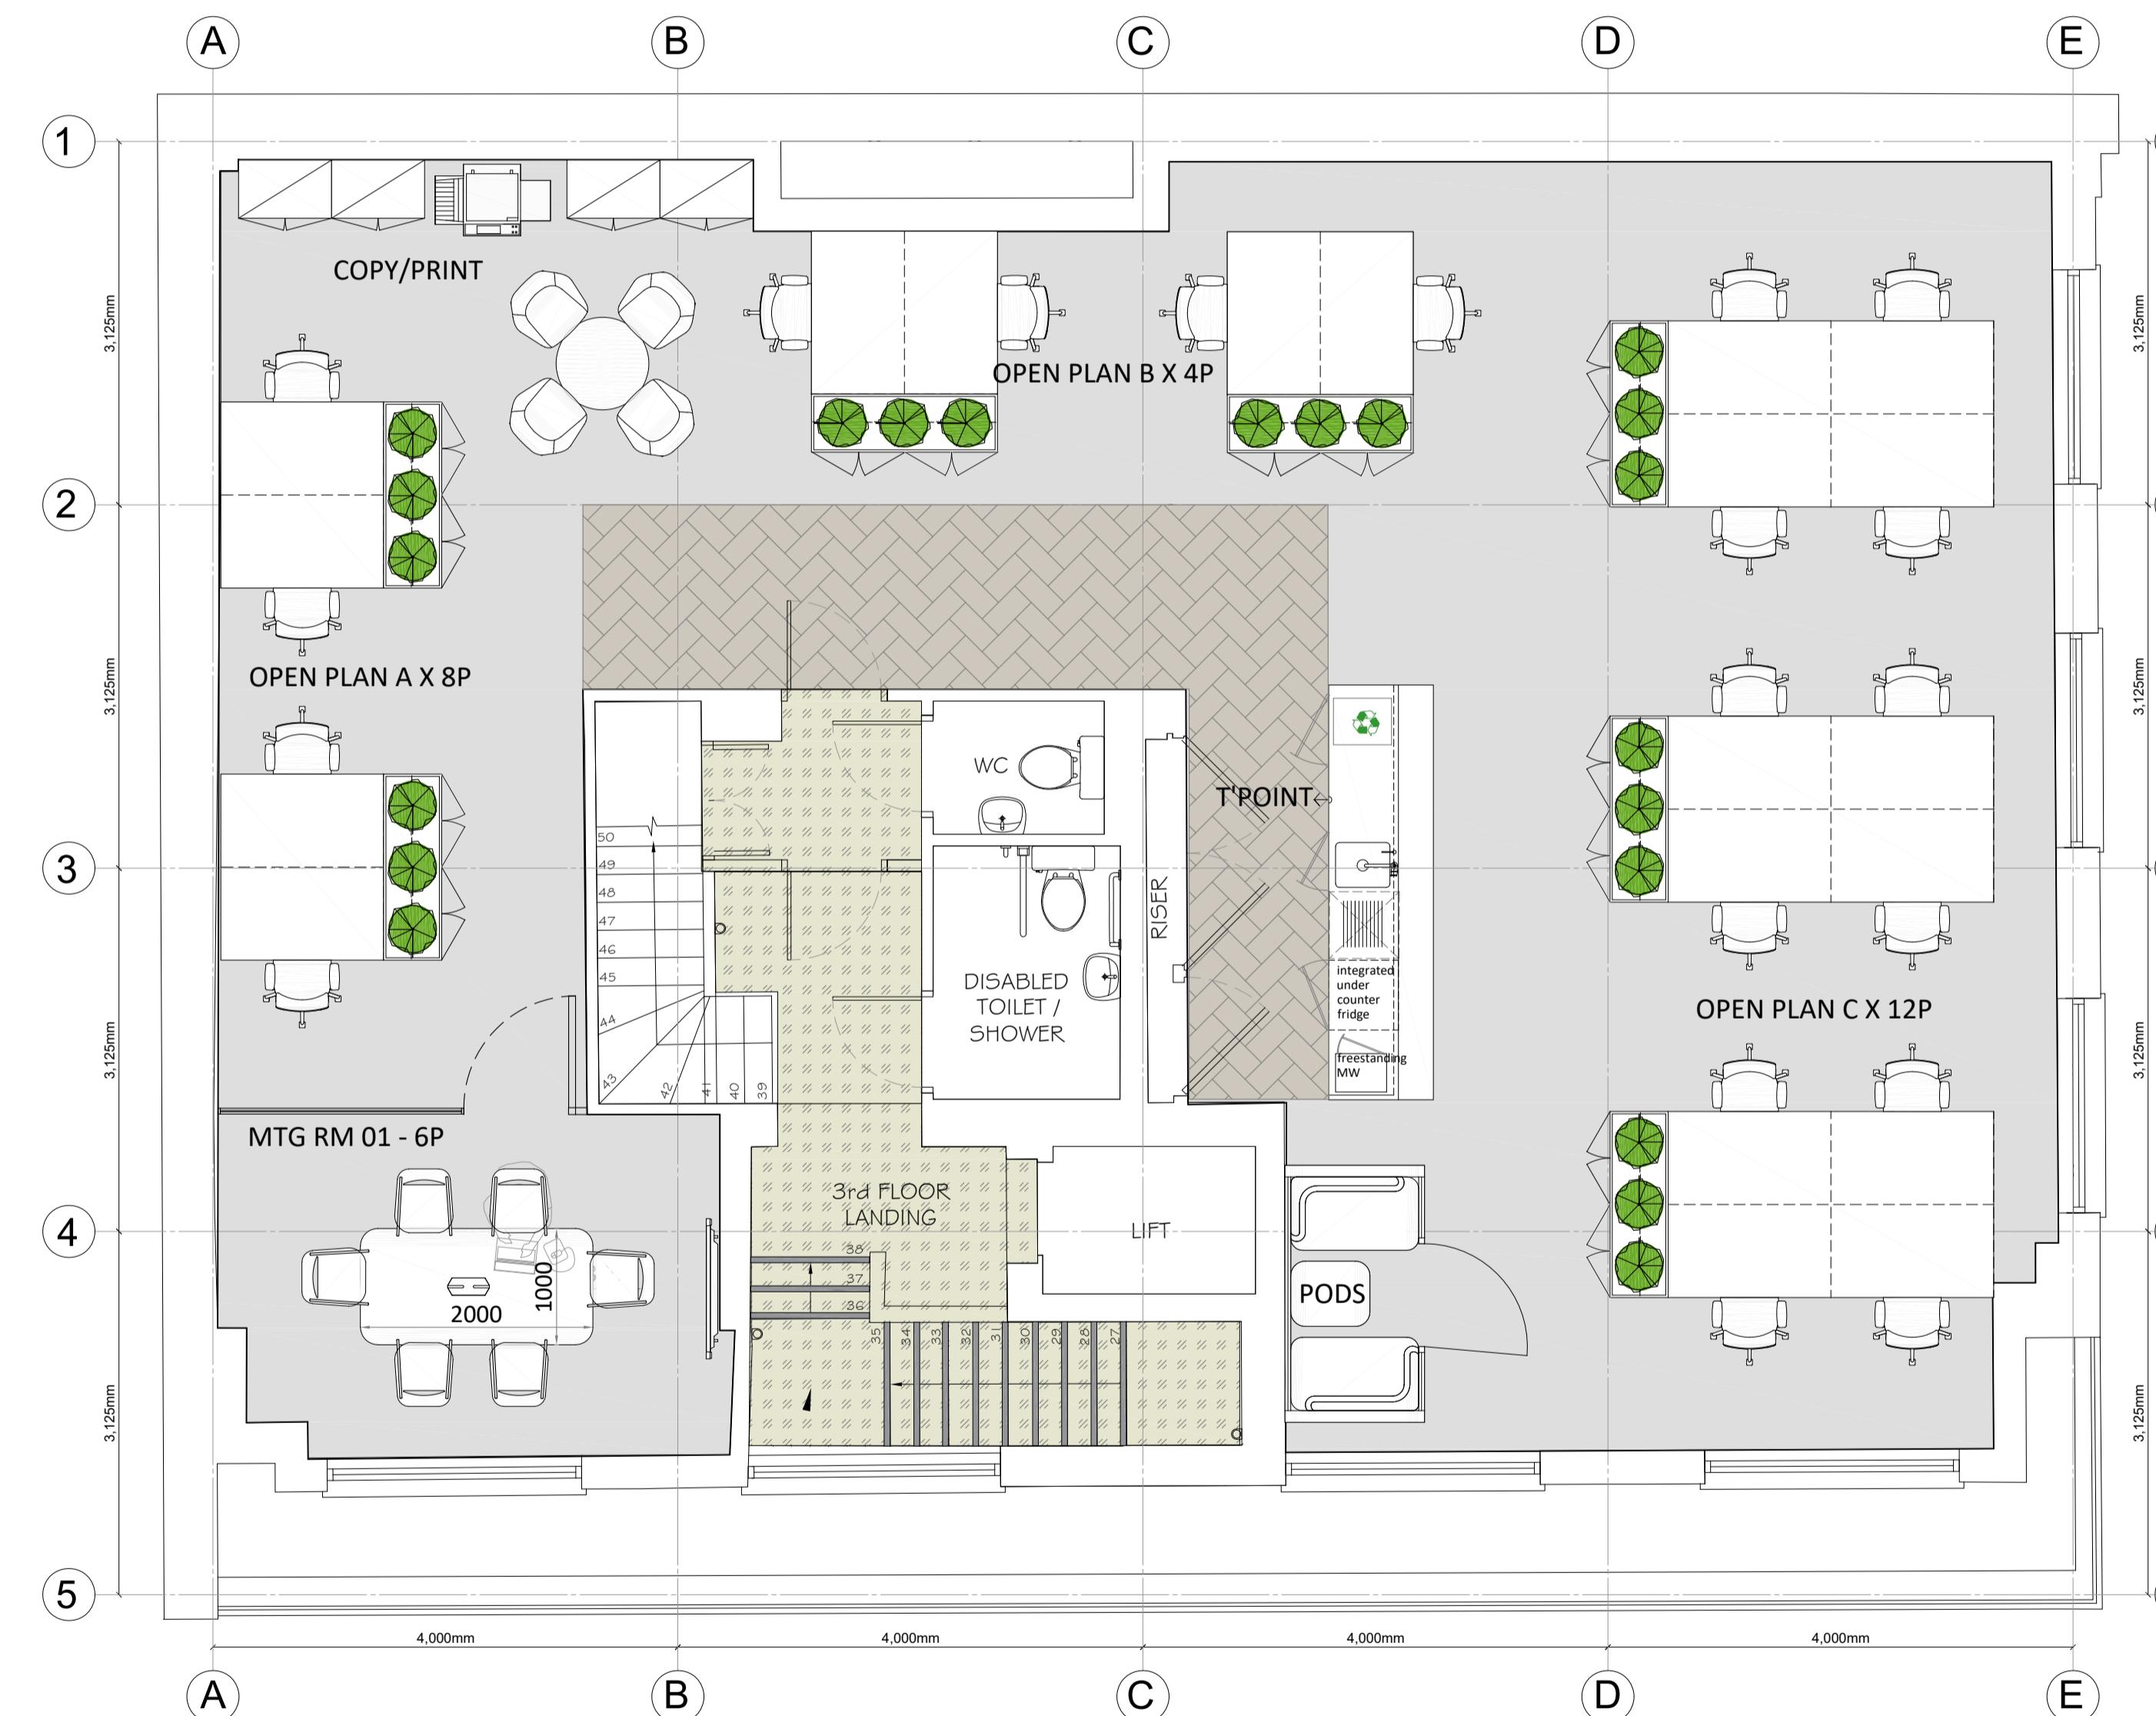

THIRD FLOOR

Meeting room for 6 people	1
Pods	1
Open plan desking @1400mm x800mm	24
Teapoint	1
Total occupancy	13
Occupancy ratio	1:5

APPROXIMATELY 140 SQM (1506 SQFT) IN NET TOTAL

E	Testfit amended per client's comments	07.01.25
D	Testfit Options	05.01.25
C	Floor finish amended	08.09.25
B	Retain existing partition. Reduce laminate floor area	08.08.25
A	FF amended, omitted overhead pantry	11.06.25

TITLE GA-3FL-SK01

STATUS DRAFT



81 Chancery Lane
London
WC2A 1DD

www.constructivespace.com

E: info@constructivespace.com

T: 0203 4409870

CLIENT

9 ORANGE STREET

PROJECT

9 ORANGE STREET
LONDON
WC2H 7DQ

DESCRIPTION
3FL
GENERAL ARRANGEMENT
PROPOSED

DATE 07.02.25 **DRAWN BY** SP

SCALE 1:50@A1 **CHECKED BY** BH

DRAWING NO

OS_A_3_GA_SK01 **E**

do not scale from drawing, all discrepancies to be reported to the designer immediately.
all dimensions are subject to site checks, this drawing is the copyright of Constructive Space and may not be reproduced in any form without prior written consent