


GENERAL NOTES

All dimensions must be checked on site before commencing work
This drawing is the exclusive Copyright of MF Design Studio Ltd. and may not be copied or handed to any Third parties without prior consent. All dimensions must be checked on site and not scaled from the drawing. All drawings and proposals are subject to approvals by statutory authorities.

no 64 - Desk 1400x600

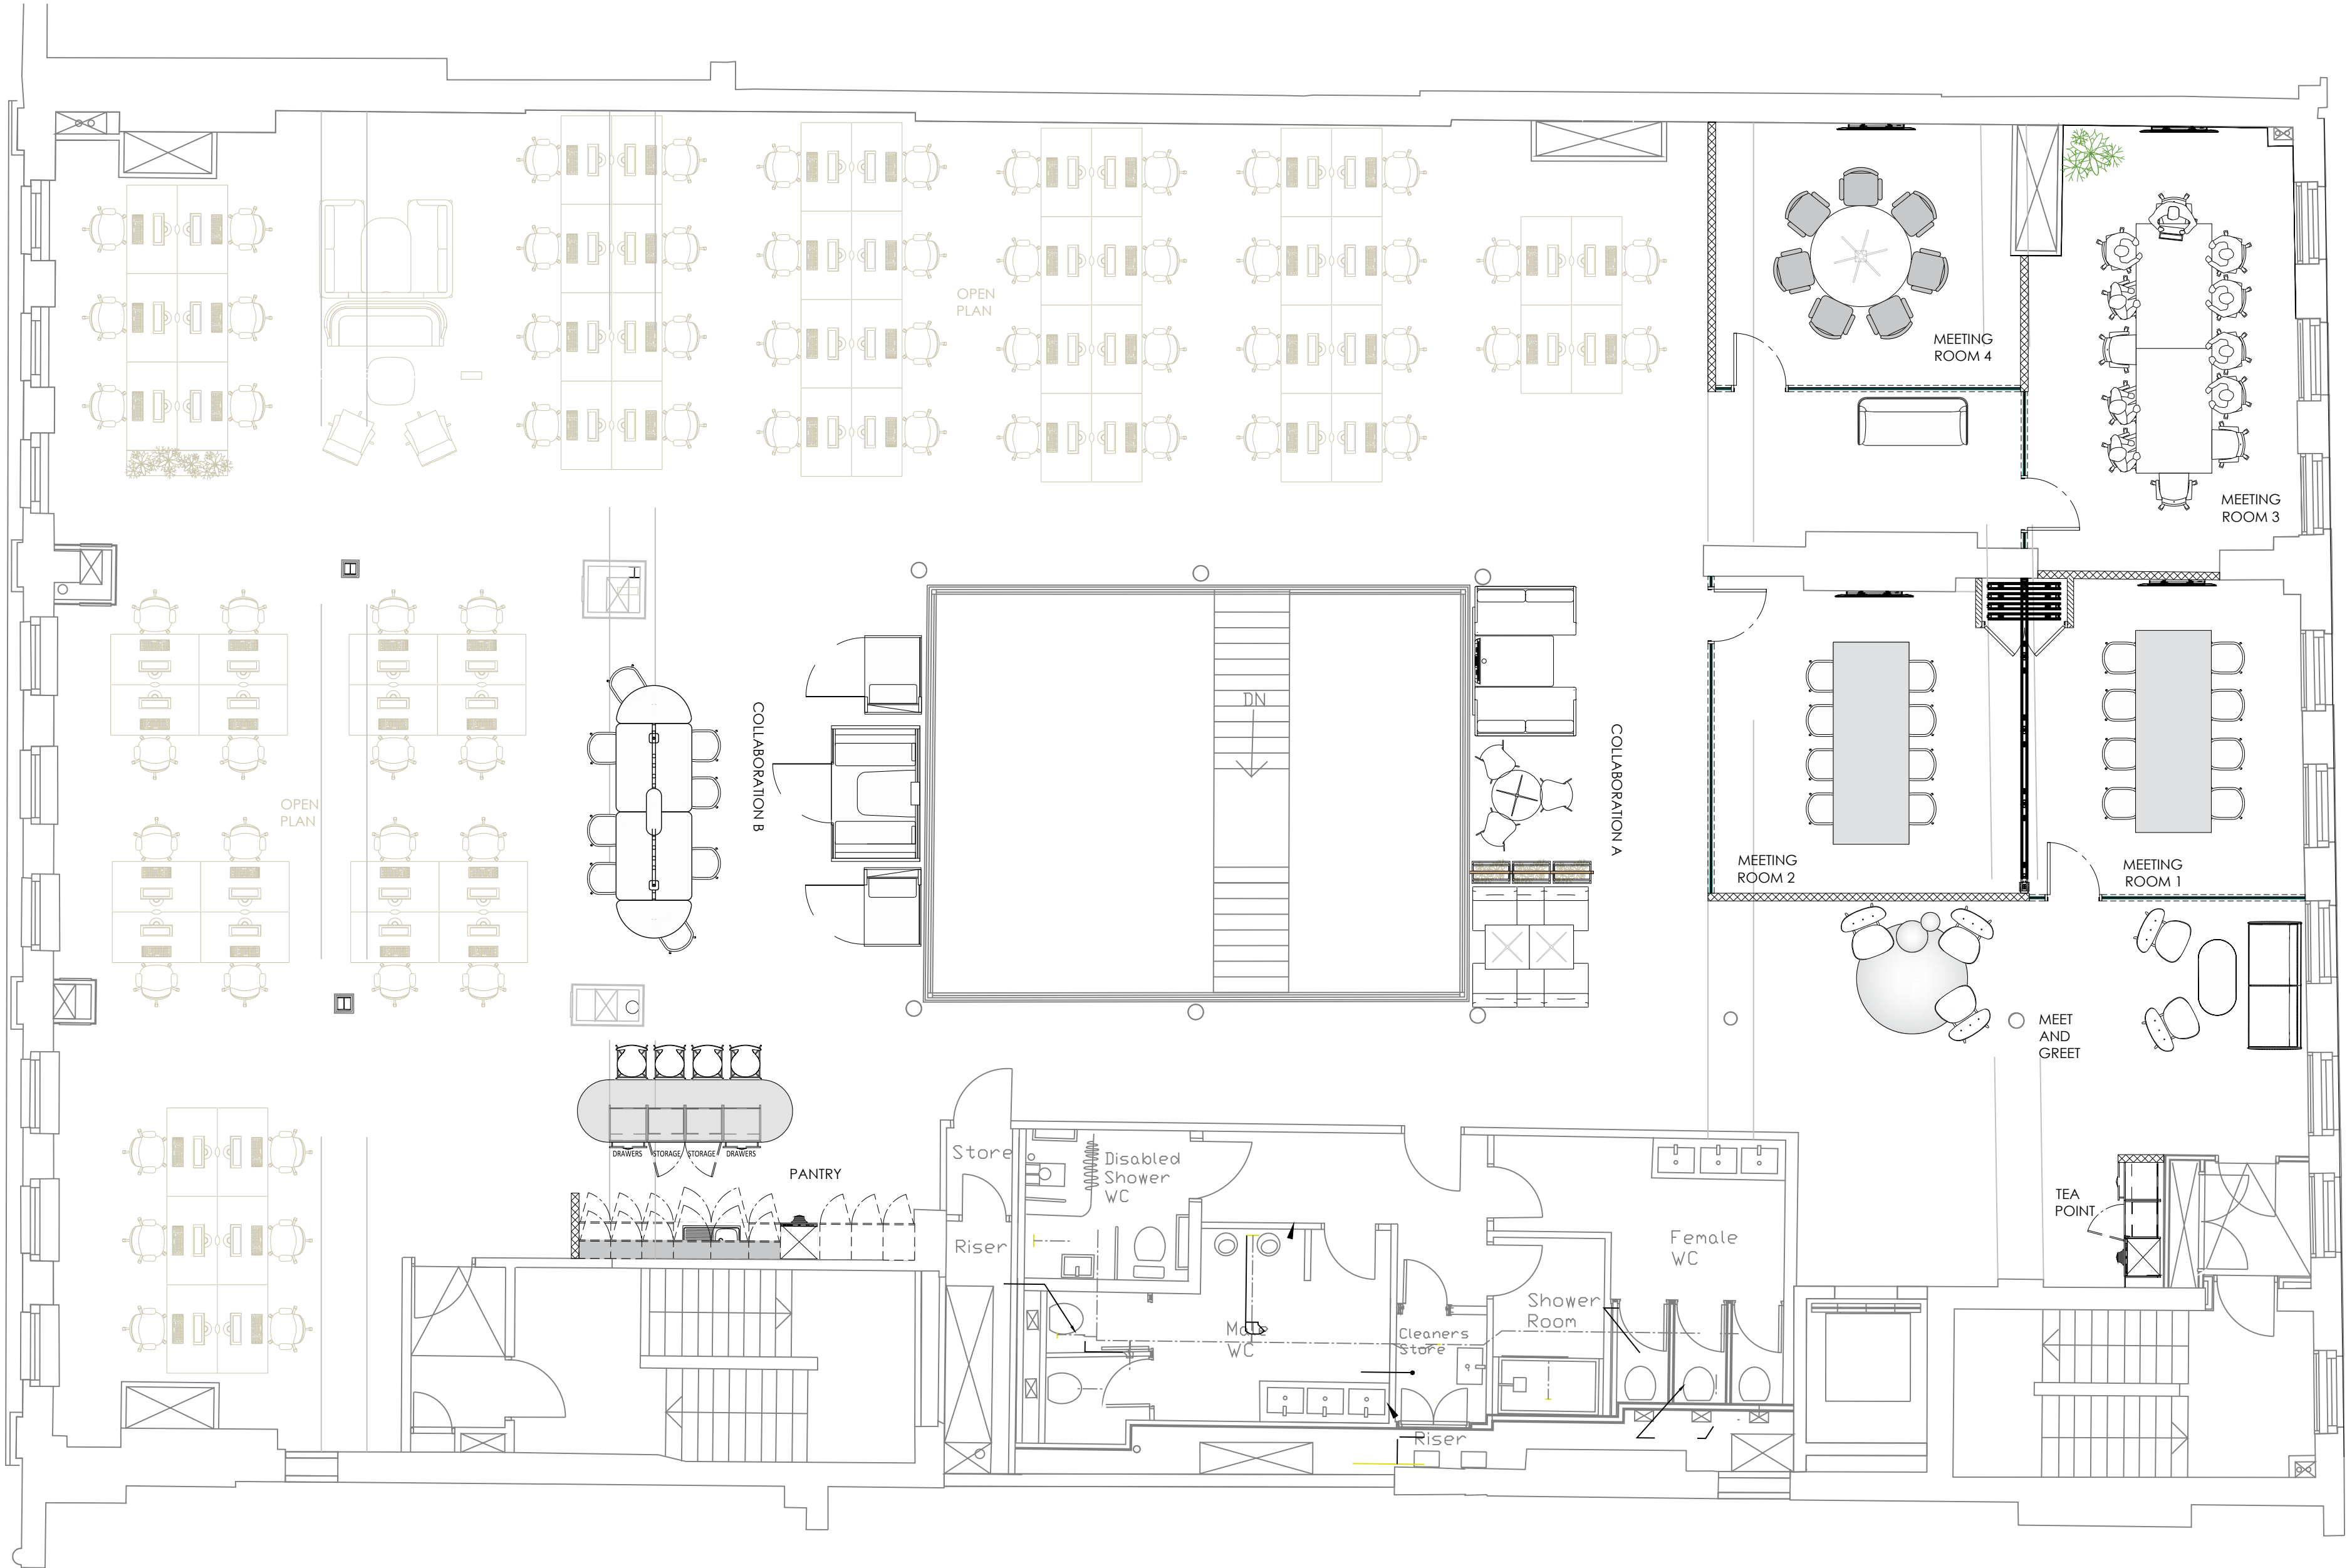

UNCONTROLLED DOCUMENT
WIP - INFORMATION ONLY
27/05/2025 12:07:37

APPROVED BY
Signed _____ Date _____
07 August 2024

P4	Drawing Revised	27-05-25
P3	Drawing Revised	19-05-25
P2	Drawing Revised	07-05-25
P1	This Plan is based on agent's comments, and includes amendments to fit within space inclusions.	04-03-25
No.	Revision/Issue	Date

S1 Coordination / WIP



PROJECT
WORKSPACE SPACE PLAN PROPOSAL
ADDRESS
12 Alfred Place,
London, W1T 7PS

DRAWING NAME
FOURTH FLOOR
GENERAL ARRANGEMENT PLAN
DRAWING NUMBER
24346- I -04- PL -A-104 -GA

PROJECT NUMBER	DISCIPLINE	LEVEL	VIEW	SERIES	DWG TYPE
Date	Drawn by	Ckd by	Revision		
26.02.2025	OK	MF	P4		

Scale
1:75 @ A1