


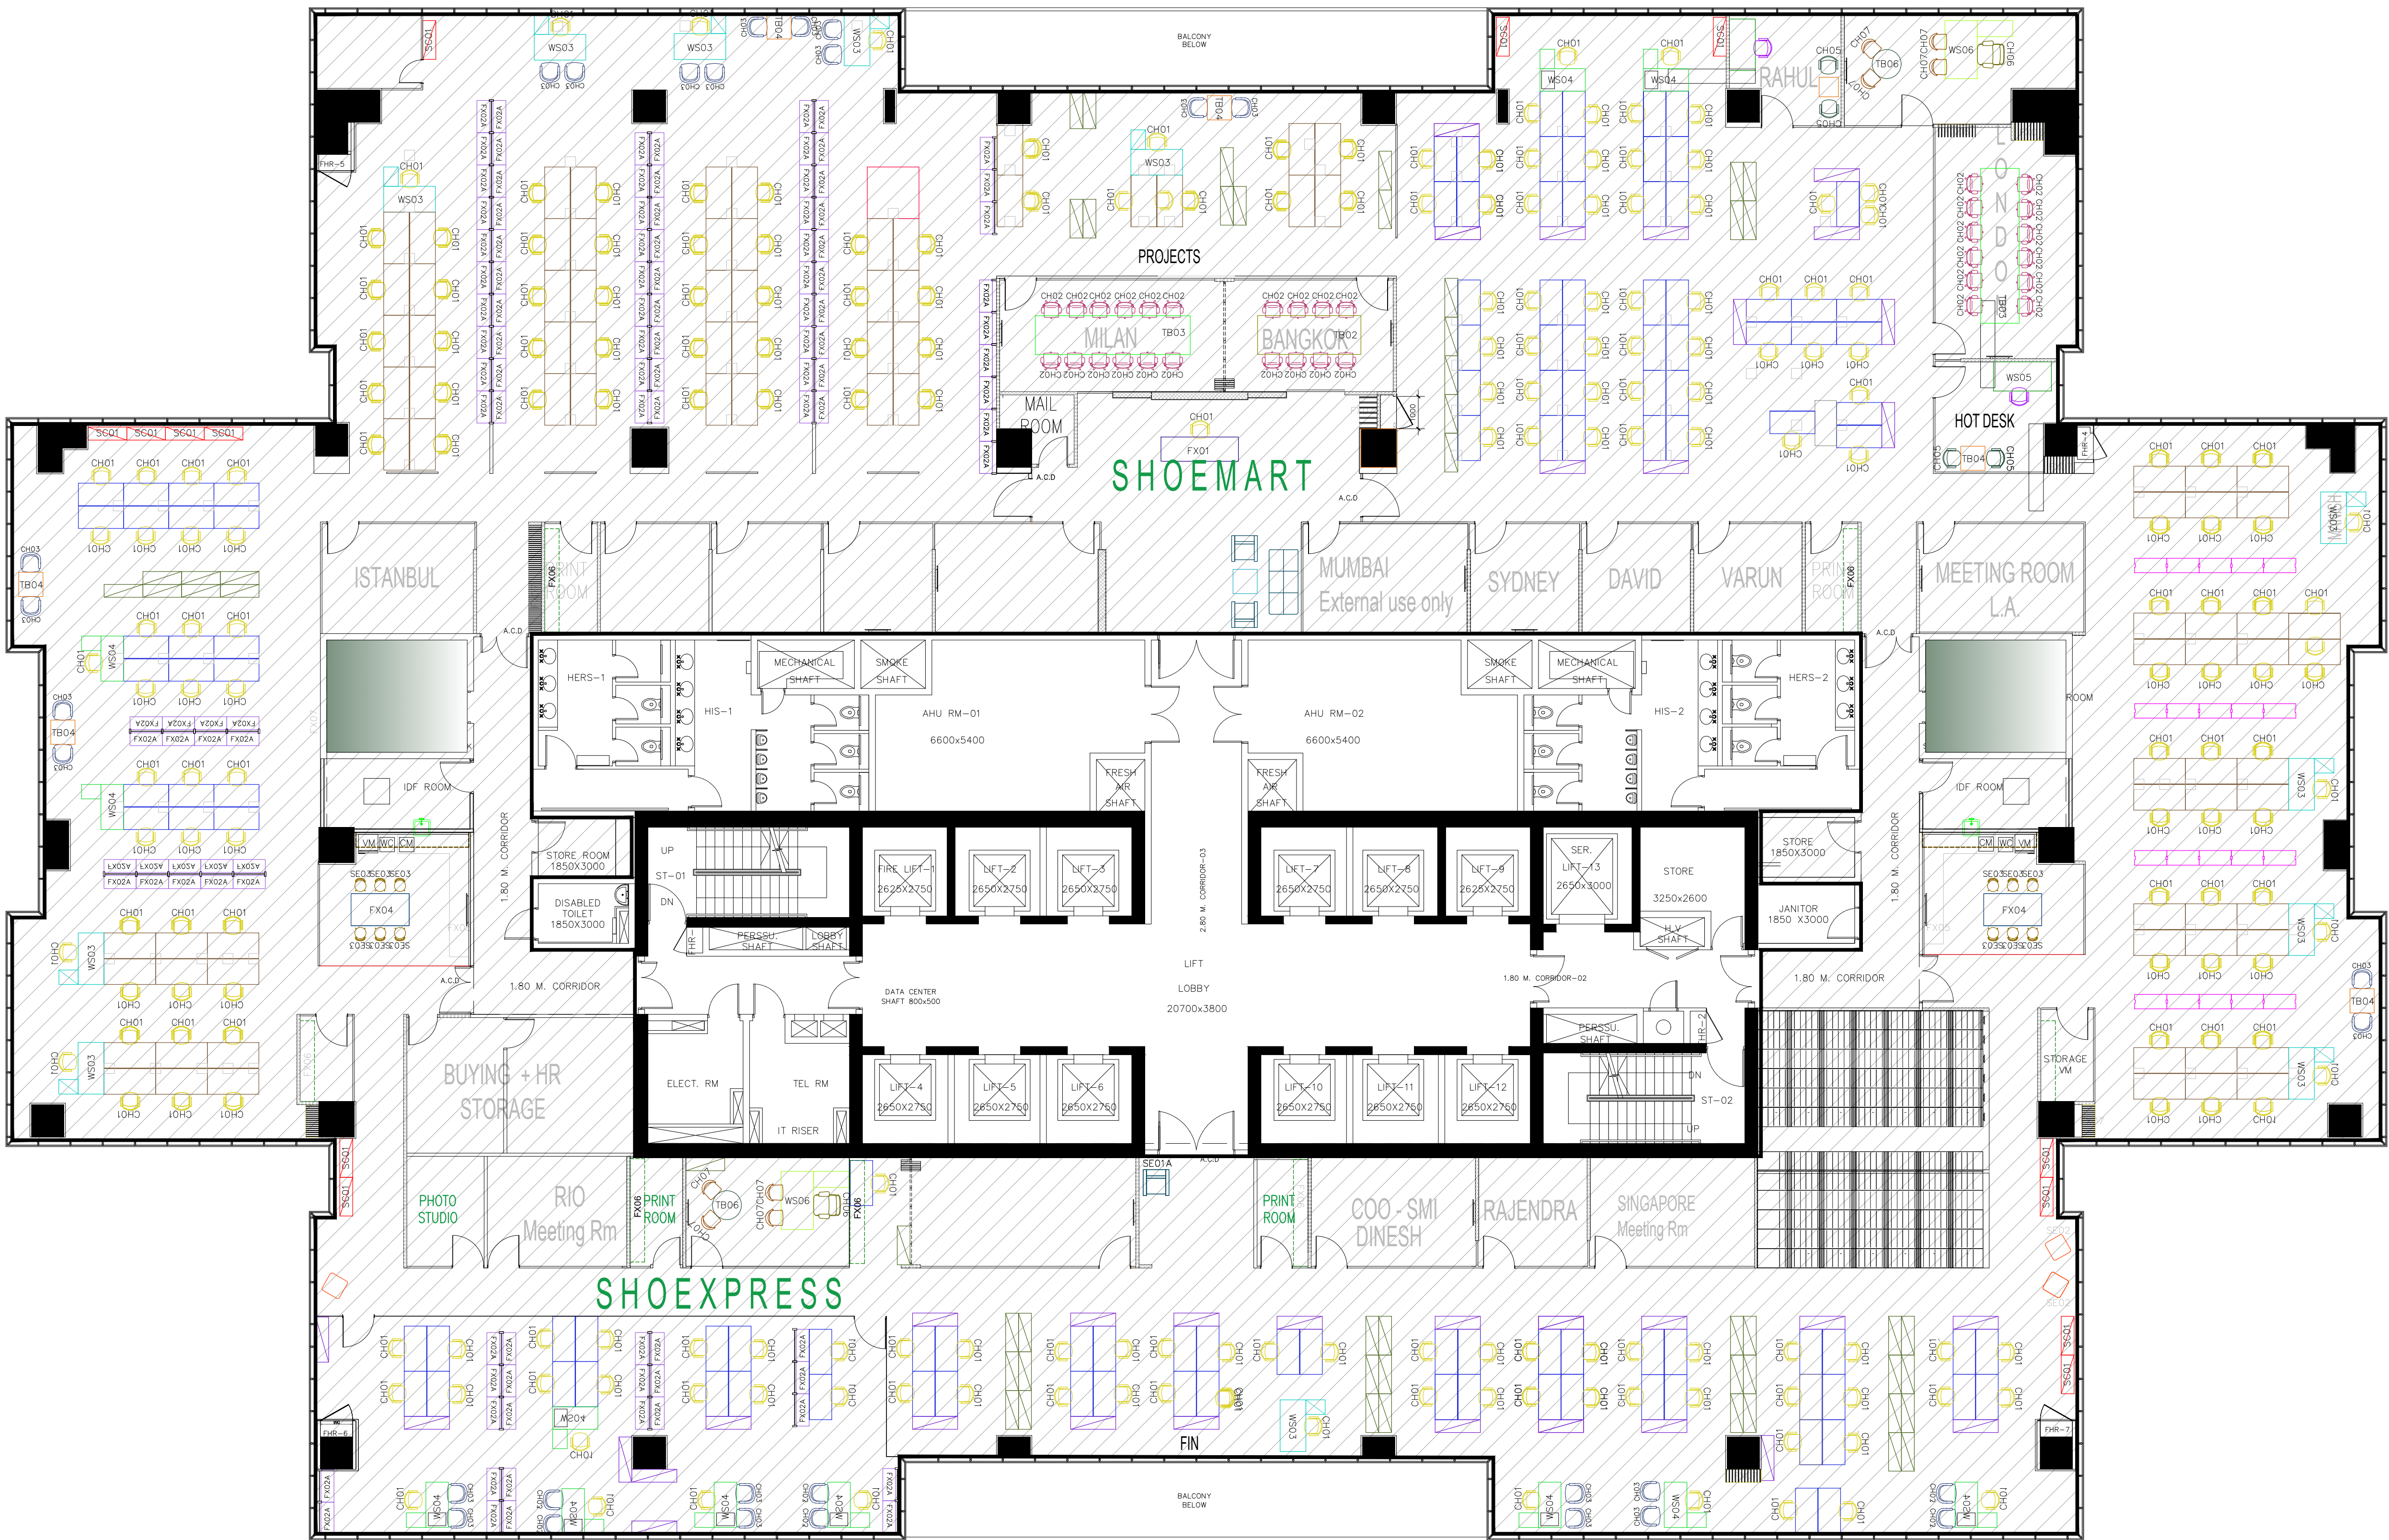

FLOOR AREA DETAILS

	DESCRIPTION	AREA IN M2	AREA IN SQFT.
1.	TOTAL FLOOR AREA	2,875.65	30,942.0
2.	COMMON AREA	613.38	6,600.0
3.	SHOE MART	2,262.26	24,342.0
4.			

NOTES
ALL DIMENSIONS ARE IN MILLIMETERS UNLESS NOTED OTHERWISE.
ALL LEVELS ARE IN METERS UNLESS NOTED OTHERWISE.
ANY DISCREPANCY TO BE BROUGHT TO THE NOTICE OF CONSULTANT PRIOR TO COMMENCEMENT OF WORK
ALL STORE & IDF ROOM WALL SHOULD BE 1 Hr FIRE RATED

REVISION AS MARKED	09	10/25/23
PURPOSE OF ISSUE	REV.	DATE

CLIENT



PROJECT NAME:
**3B + GR + 7P + 19 STOREY OFFICE BUILDING
ON PLOT D-001-004 @ TECOM, DUBAI**

DRAWING TITLE:
**21st LEVEL (SHOE MART& SHOE EXPRESS)
FURNITURE LAYOUT**

SCALE:	DRAWN:	CHECKED:	APPROVED:	SIZE:
N.T.S	Srj	MONSTE/ASHOK	ALOK	A2
PROJECT NO.	CAD FILE	DATE:	DATE:	REV.
101	REF.	13-Dec-15	13-Dec-15	09
DRAWING NO.	A-114a			