

Floor **LG**


KEY TO LOW LEVEL ELECTRICAL SERVICES

Some symbols shown may not appear in drawing and may not be to scale. Drawing must be printed in colour.

NO WORKS to be done in this area

Electrical symbols

Existing Power switched wall socket	New Power switched wall socket
WiFi access point	Power switched wall tap
Existing Existing working	HDMI wall socket
	RJ45 data wall socket

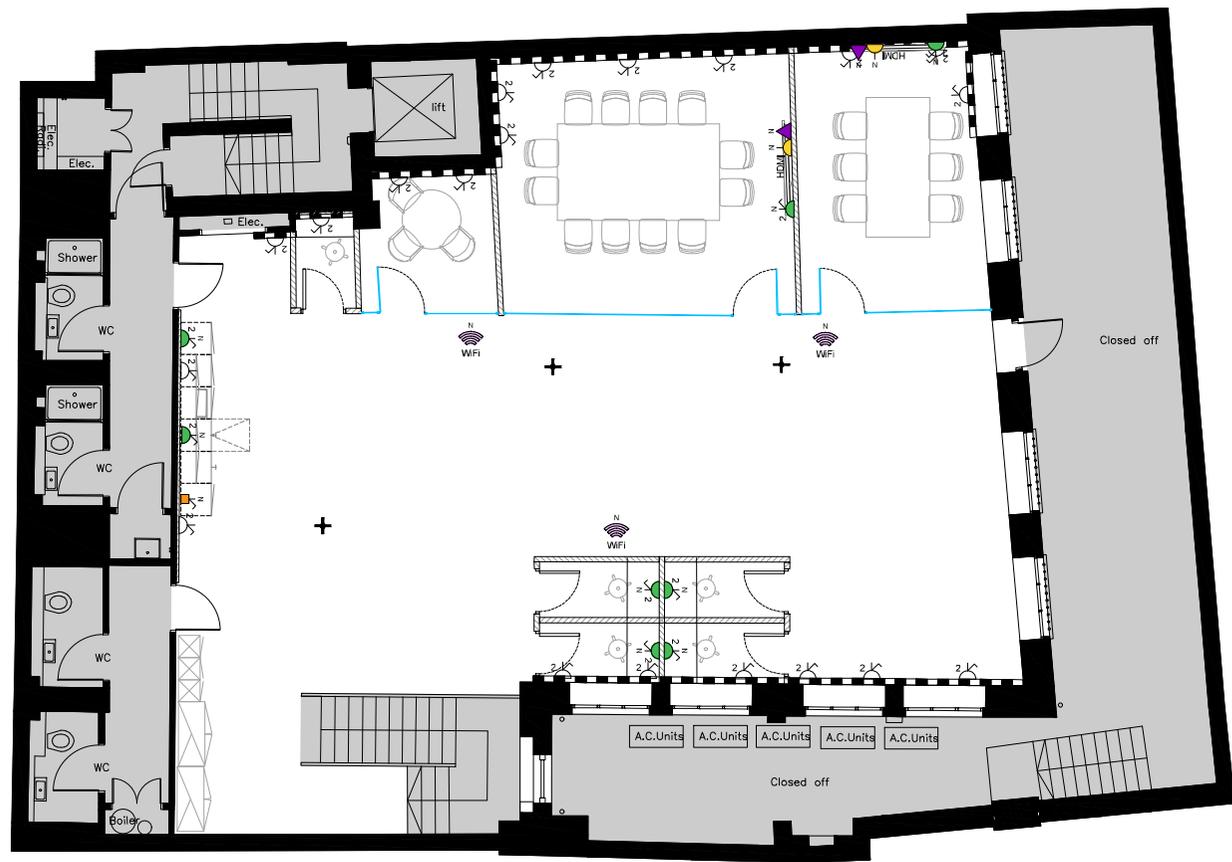

Drawing not issued		VDPM 17062022	
REV	DESCRIPTION	BY	DATE
DRAWING STATUS			
PRE CONSTRUCTION			
Sensat			
Address			
11 Belemonger Row London EC1V3STJ			
Project Number	Area	Level	
VWP173	LG	LL	
Drawing Title			
Lower Ground Floor Low Level Electrical Services			
Prepared by	Scale	Issue Number	Rev
VO/SM	1:50@A1	17/06/2022	-
WHITEPAPER		info@whitepaper.co.uk	
74-75 Belemonger Row		+44 203 859 4444	
London, EC2A 3HH			

© COPYRIGHT
 This drawing is protected under copyright and at no time should this drawing be reproduced in whole or in part without the permission of White Paper.
NOTE
 This drawing is not to be scaled.
 Appointed contractors are requested to notify White Paper of any discrepancies or variations relating to settings prior to manufacture and construction.
 All information is subject to site survey approval and site survey. The general contractor is to carry out a check site survey to confirm that the design intent can be met and that it is appropriate for the environment in which it is to be installed. The general contractor is to notify White Paper in writing of all preparation works that are required to be carried out prior to these works.

Floor **00**


KEY TO LOW LEVEL ELECTRICAL SERVICES

Some symbols shown may not appear in drawing and may not be to scale. Drawing must be printed in colour.

NO WORKS to be done areas

Electrical symbols

Existing Power switched wall socket	New Power switched wall socket
WiFi access point	Power switched wall tap
Existing Building tracking	HDMI wall socket
	RJ45 data wall socket

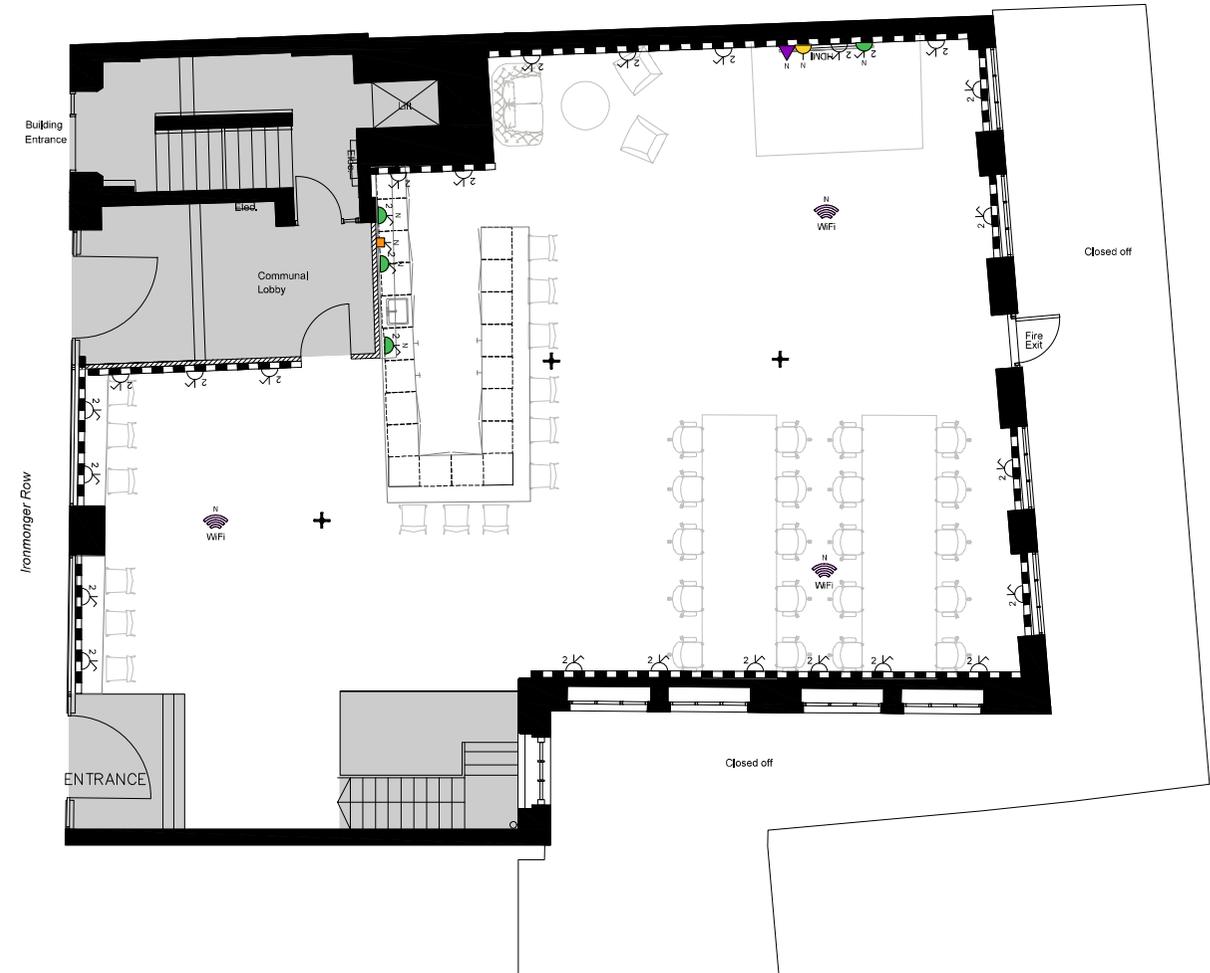

Drawing not issued		VDOM 16/05/2022	
REV	DESCRIPTION	BY	DATE
DRAWING STATUS			
PRE CONSTRUCTION			
Sensat			
Address: 11 Ironmonger Row London EC1V 3TU			
Project Number	Plan	Level	
VWP173	00	LL	
Drawing Title: Ground Floor Low Level Electrical Services			
Prepared by	Scale	Issue Number	Rev
VD/SM	1:50@A1	16/05/2022	-
WHITEPAPER 74-75 Oldbarns Row London, EC2A 3HH		info@whitepaper.co.uk +44 203 859 4444	

© COPYRIGHT
This drawing is protected under copyright and at no time should this drawing be reproduced in whole or in part without the permission of White Paper.
NOTE
This drawing is not to be scaled.
Appointed contractors are requested to notify White Paper of any discrepancies or variations relating to settings prior to manufacture and construction.
All information is subject to site survey approval and site survey. The general contractor is to carry out a check site survey to confirm that the design intent can be met and that it is appropriate for the environment in which it is to be installed. The general contractor is to notify White Paper in writing of all preparation works that are required to be carried out prior to these works.