


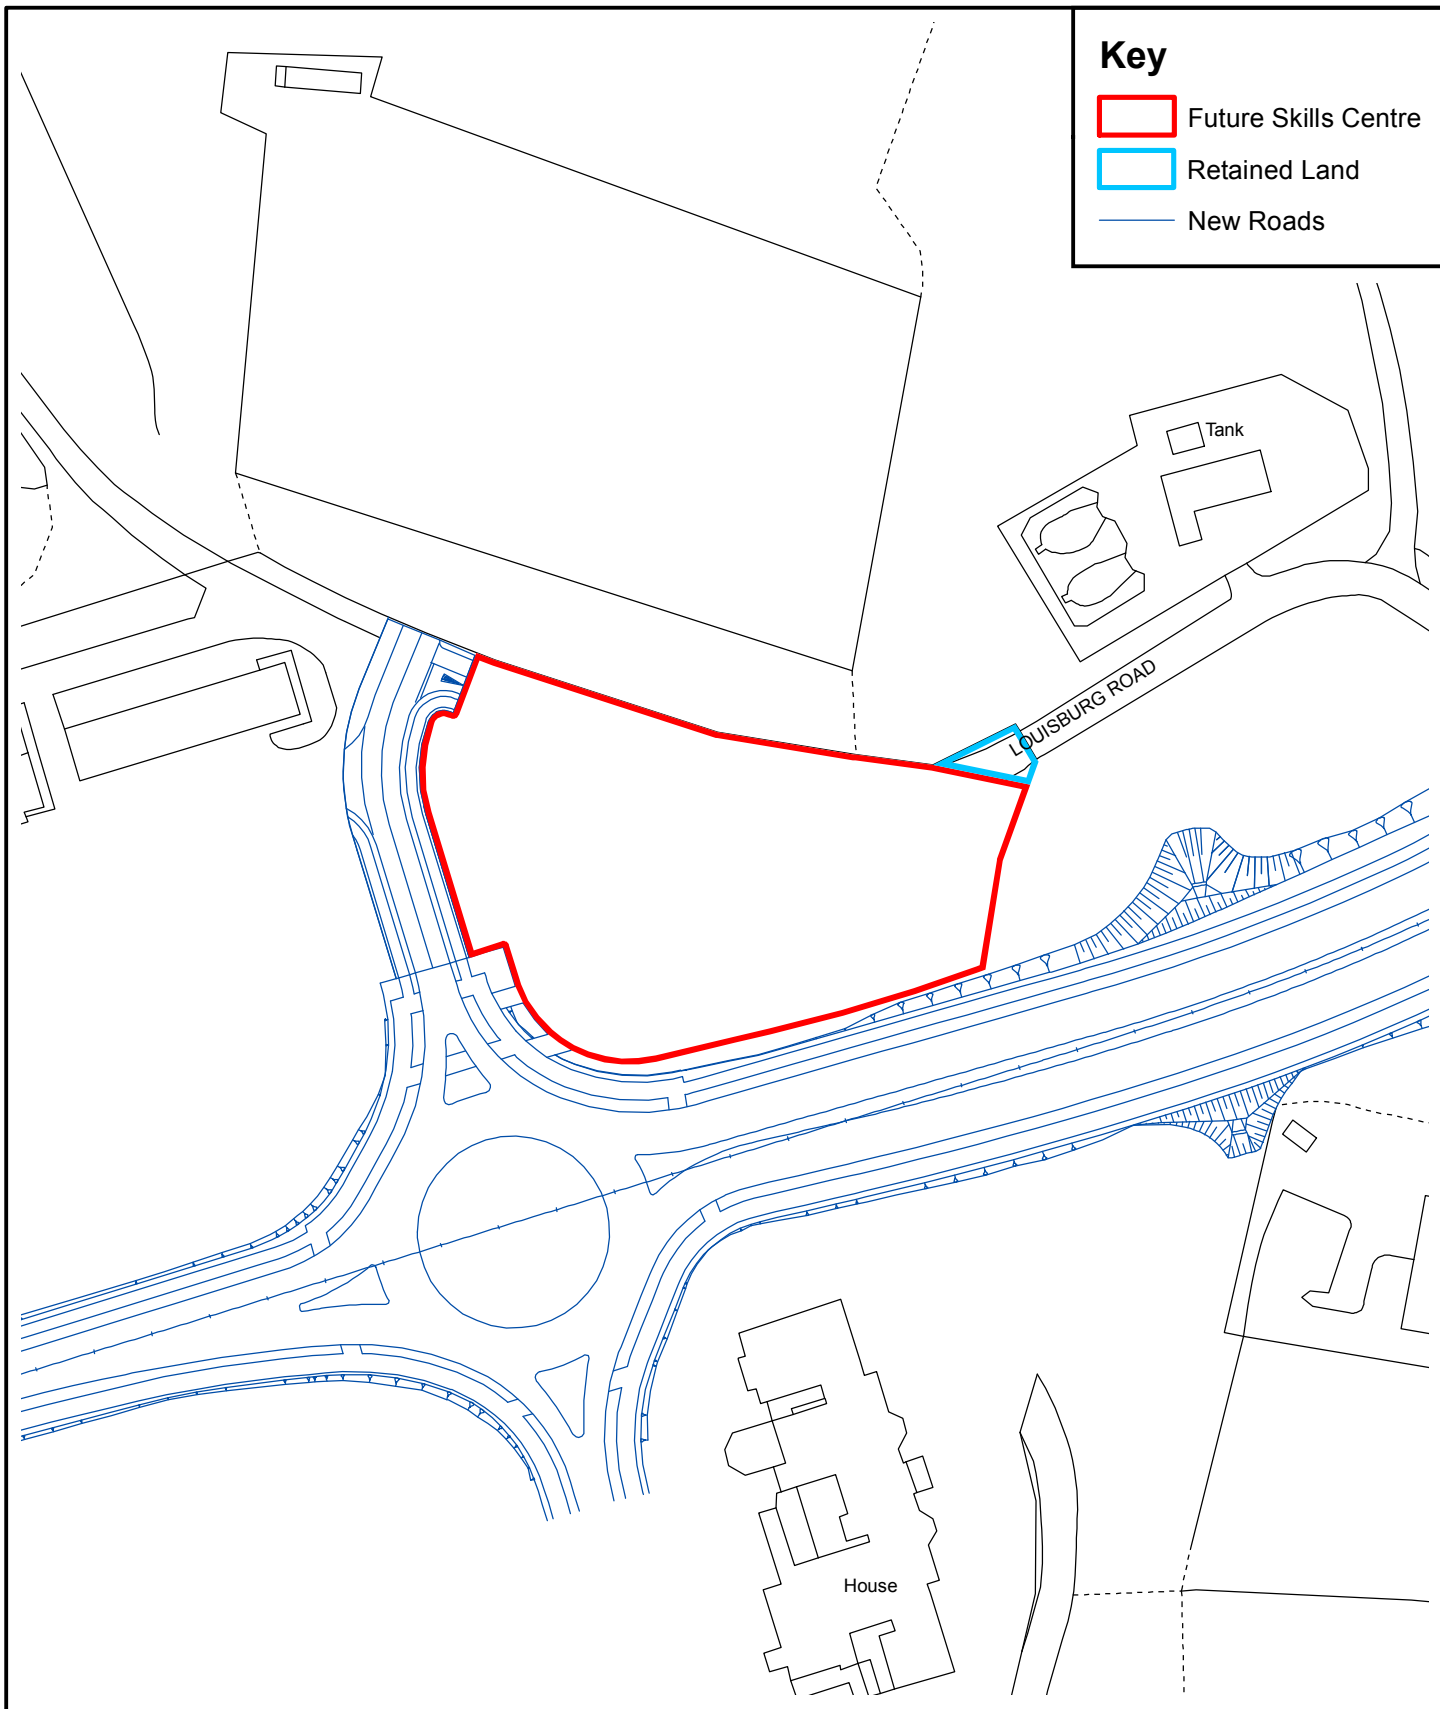

LEASE PLAN FOR FUTURE SKILLS CENTRE WHITEHILL AND BORDON



Hampshire
County Council

**Property
Services**

PLAN NO.

A / 6 / 958

FILE REF.

Unknown

DATE


June 2017

SCALE

1:1250 @ A4

REV.

F

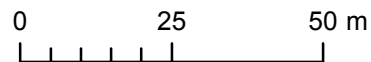

© Crown copyright and database rights 2017 Ordnance Survey 100019180. You are permitted to use this data solely to enable you to respond to, or interact with, the organisation that provided you with the data. You are not permitted to copy, sub-licence, distribute or sell any of this data to third parties in any form.

